



1 Block A2 Section AA
1:200

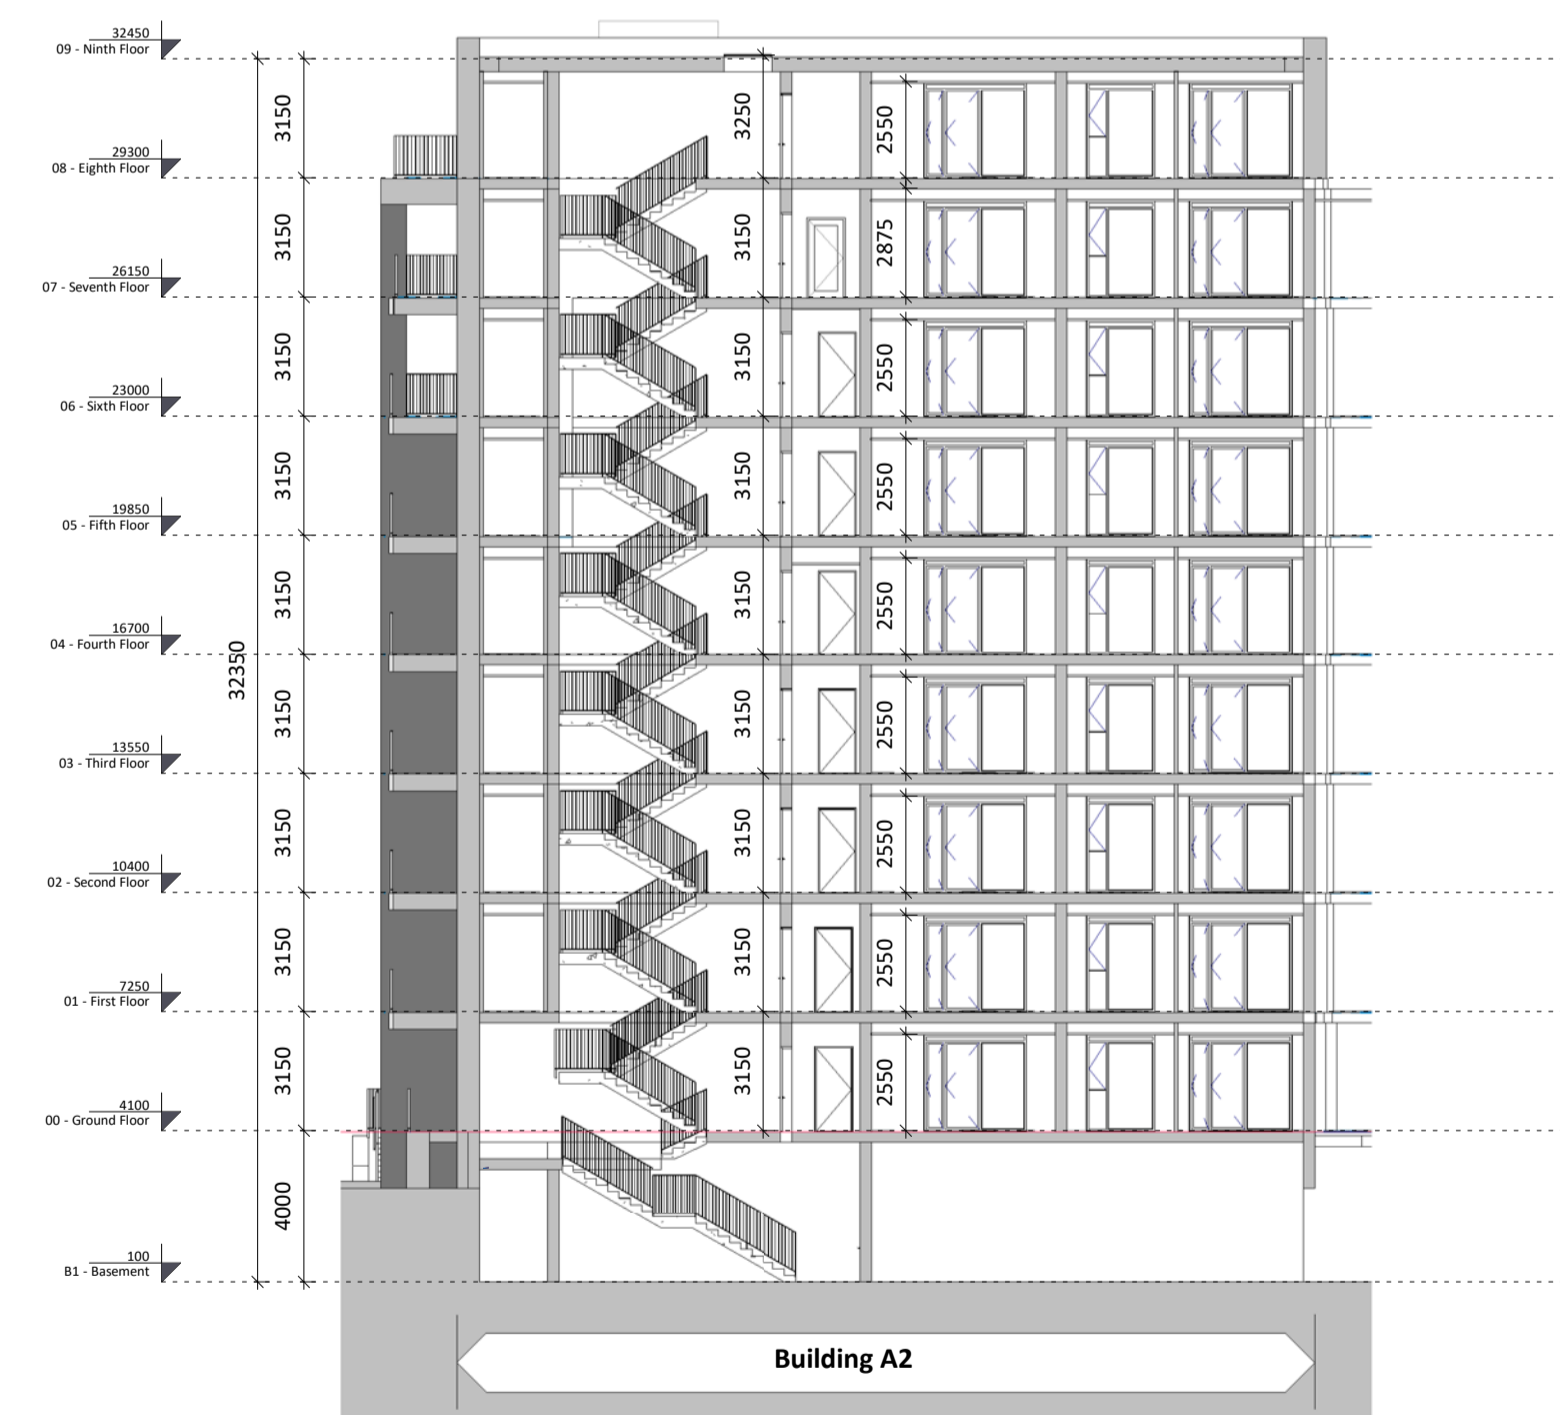

2 A2-Section BB
1:200

Block A2 Sections

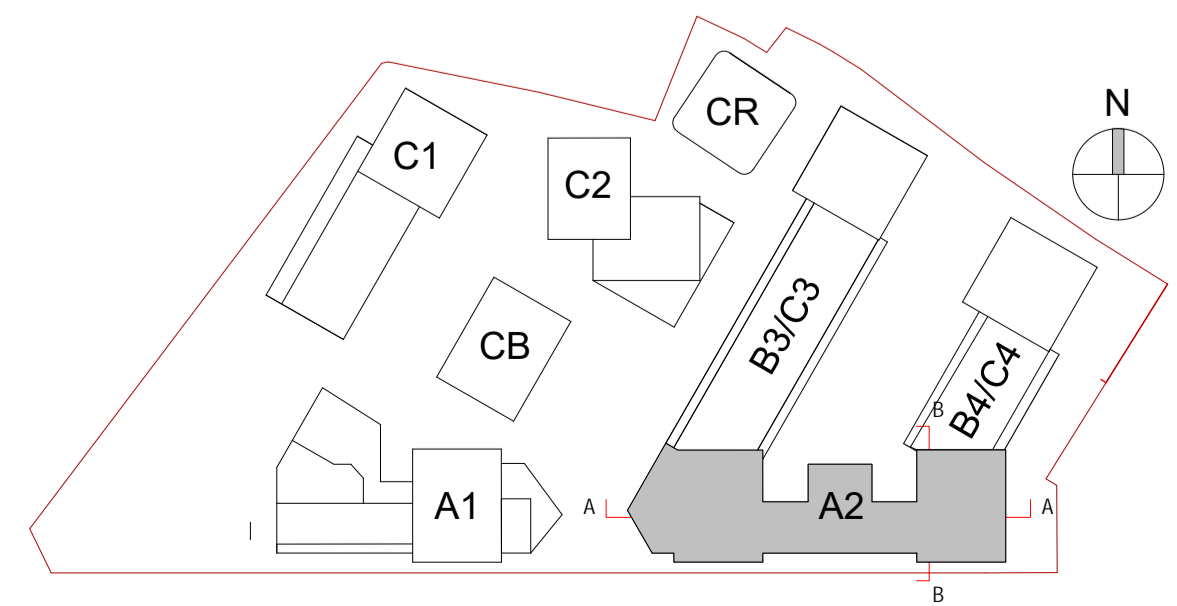


Revision Description	Date	Rev. No.	Issued by
SHD Lodgment to ABP	01-12-20	1	JM

omahony pike

Project Code: 1826 Scale @ A1: 1:200
 Project Lead: JM Date: 01-12-20
 Drawn By: WD Revision: 1
 Job No.: 1826 Status: 50
 Purpose: Planning

Project: Castleforbes SHD
 Location: Castleforbes, Sheriff Street Upper, Dublin
 Client: Glenveagh Living

Drawing Title: Block A2 Sections
 Drawing No.: 1826-OMP-A2-ZZ-DR-A-3000

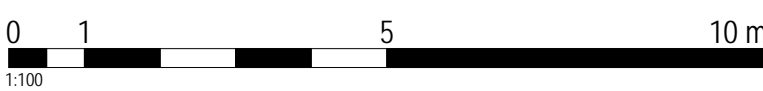

Figured dimensions only to be used. This drawing is copyright of O'Mahony Pike Architects Ltd. All information is shared as per approved use in accordance with ISO19650-2:2018, Table 5; Standard Codes for Suitability of Models and Documents and the BEP. If the 'Status' field is empty, this information has been shared at 50 - WIP.

Source file: 1826-OMP-A2-ZZ-DR-A-0001.rvt