


- Apartment Type Legend**
- Studio
 - 1 Bed
 - 2 Bed (4p)
 - 2 Bed (4p)
 - 3 Bed
 - Duplex (2B4p)
 - Circulation

Block A2-Level 01

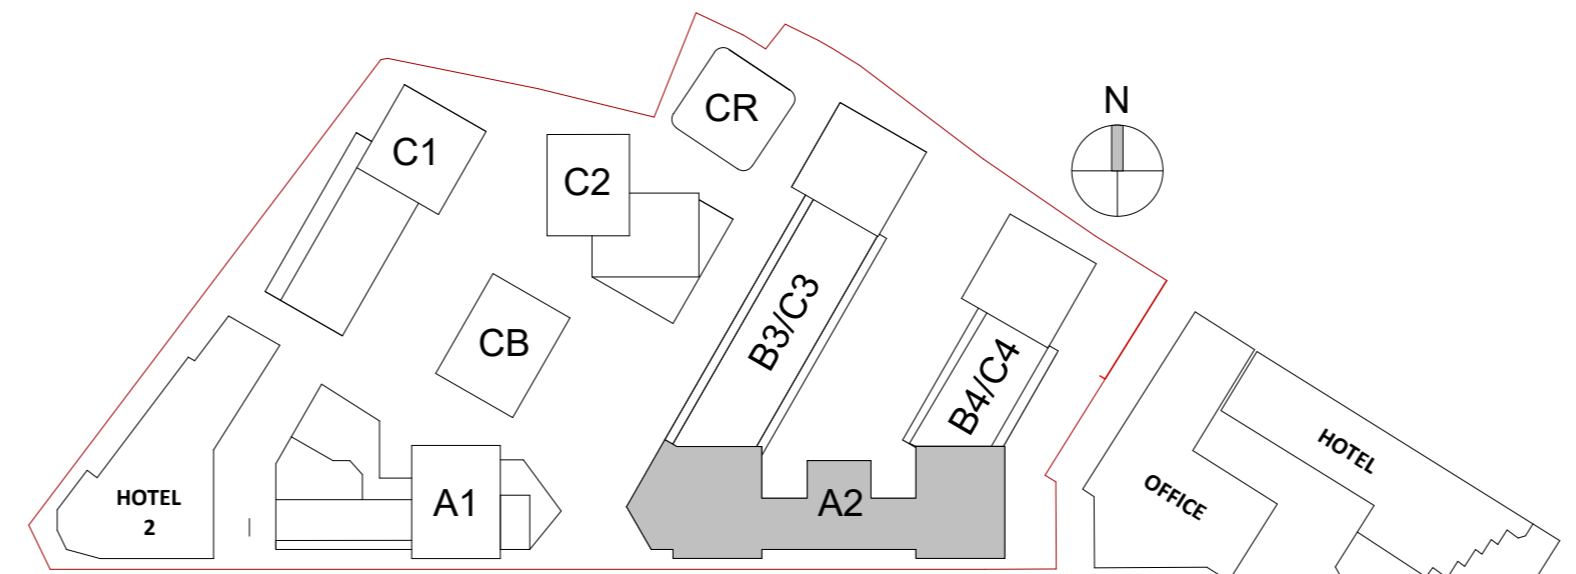

Revision Description	Date	Rev. No.	Issued by
SHD Lodgment to ABP	01-12-20	1	JM

Project Code: 1826 **Scale @ A0:** 1:100
Project Lead: JM **Date:** 01-12-20
Drawn By: SP **Revision:** 1
Job No.: 1826 **Status:** 50
Purpose: Planning

Project: Castletorbes SHD
Location: Castletorbes, Sheriff Street Upper, Dublin
Client: Glenveagh Living

Drawing Title: Block A2-Level 01
Drawing No.: 1826-OMP-A2-01-DR-A-1001

