


- Apartment Type Legend**
- Studio
 - 1 Bed
 - 2 Bed (4p)
 - Circulation

Block A2-Level 04

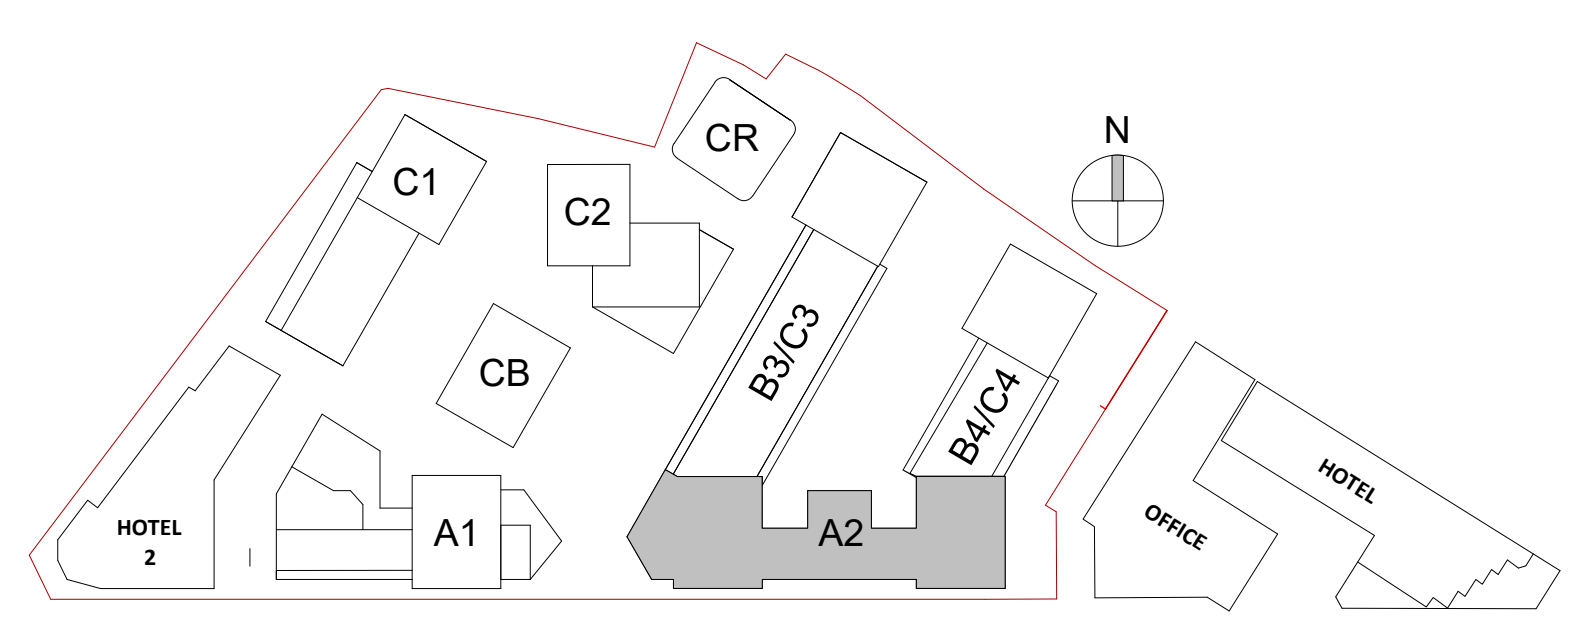

Revision Description	Date	Rev. No.	Issued by
SHD Lodgment to ABP	01-12-20	1	JM

Project Code: 1826 **Scale @ A0:** 1 : 100

Project Lead: JM **Date:** 01-12-20

Drawn By: SP **Revision:** 1

Job No.: 1826 **Status:** 50

Purpose: Planning

Project: Castletorbes SHD

Location: Castletorbes, Sheriff Street Upper, Dublin

Client: Glenveagh Living

Drawing Title: Block A2-Level 04

Drawing No.: 1826-OMP-A2-04-DR-A-1004

Figured dimensions only to be used. This drawing is copyright of O'Mahony Pike Architects Ltd. All information is shared as per approved use in accordance with ISO19650-2:2018, Table 5; Standard Codes for Suitability of Models and Documents and the BEP. If the 'Status' field is empty, this information has been shared at 50 - WIP.

