


**Apartment Type Legend**

- Studio
- 1 Bed
- 2 Bed (4p)
- Circulation

Block A2-Level 05

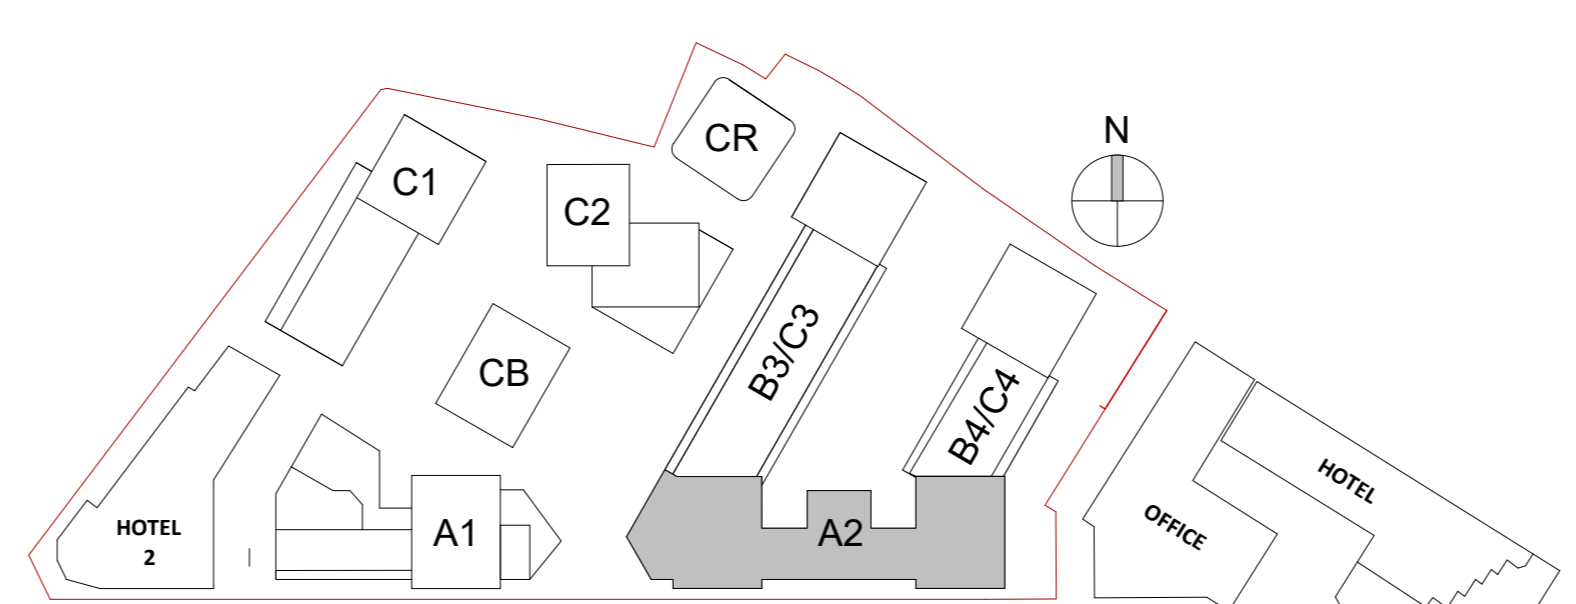

Revision Description	Date	Rev. No.	Issued by
SHD Lodgment to ABP	01-12-20	1	JM

**Project:** Castleforbes SHD  
**Location:** Castleforbes, Sheriff Street Upper, Dublin  
**Client:** Glenevaugh Living

**Project Code:** 1826  
**Project Lead:** JM  
**Drawn By:** SP  
**Job No.:** 1826  
**Purpose:** Planning

**Scale @ A0:** 1 : 100  
**Date:** 01-12-20  
**Revision:** 1  
**Status:** 50

**Drawing Title:** Block A2-Level 05  
**Drawing No.:** 1826-OMP-A2-05-DR-A-1005

Figured dimensions only to be used. This drawing is copyright of O'Mahony Pike Architects Ltd. All information is shared as per approved use in accordance with ISO19650-2:2018, Table 5; Standard Codes for Suitability of Models and Documents and the BEP. If the 'Status' field is empty, this information has been shared at 50 - WIP.

