


Apartment Type Legend

- Studio
- 1 Bed (4p)
- 2 Bed (4p)
- Circulation
- Services

Block A2-Level 06

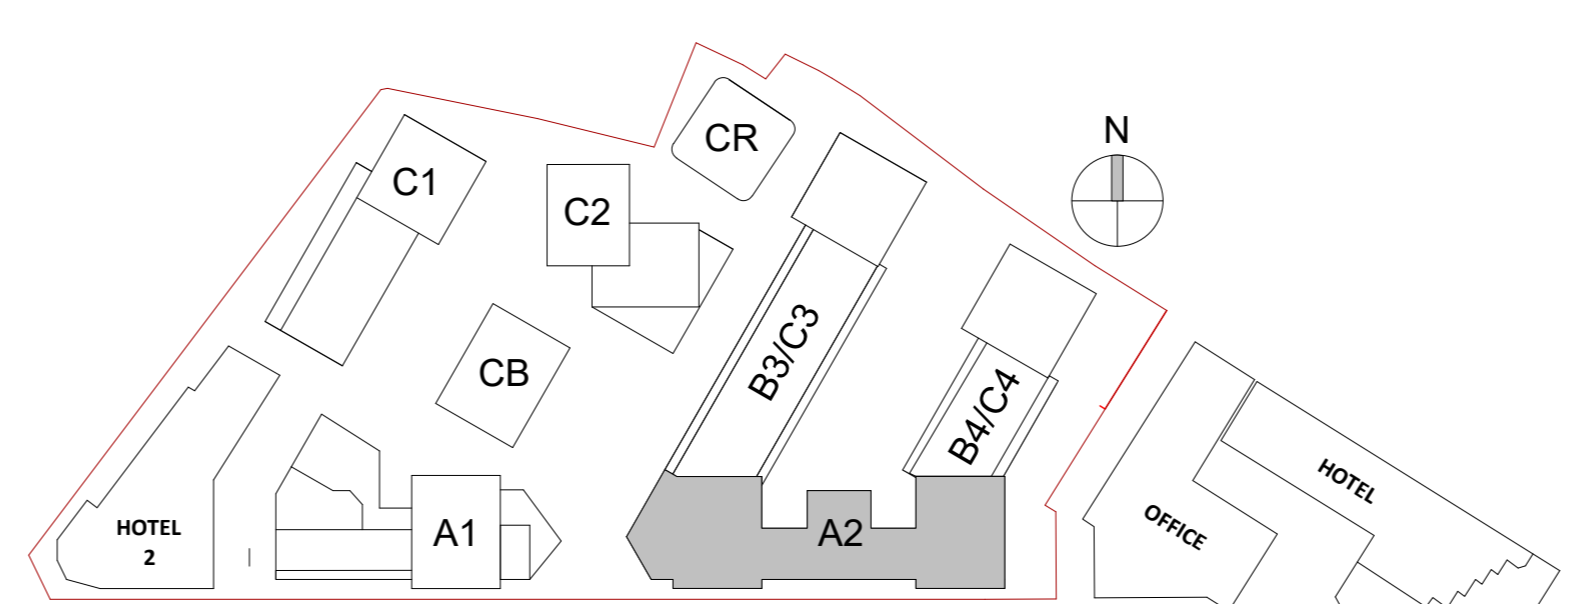

Revision Description	Date	Rev. No.	Issued by
SHD Lodgment to ABP	01-12-20	1	JM

Project: Castlorbes SHD	Project Code: 1826	Scale @ A0: 1:100	
Location: Castlorbes, Sheriff Street Upper, Dublin	Project Lead: JM	Date: 01-12-20	
Client: Gienveagh Living	Drawn By: SP	Revision: 1	
	Job No.: 1826	Status: 50	
	Purpose: Planning		

Revision Description

Figured dimensions only to be used. This drawing is copyright of O'Mahony Pike Architects Ltd. All information is shared as per approved use in accordance with ISO19650-2:2018, Table 5, Standard Codes for Suitability of Models and Documents and the BEP. If the 'Status' field is empty, this information has been shared at 50 - WIP.

o'mahony pike

architecture | urban design | Dublin | Cork | One South Mall
 email: info@mahonypike.com | The Chapel | Mount St. Anne's
 tel: +353 1 202 7600 | Milltown, Dublin 6 | Co. Cork
 www.mahonypike.com | DOO 9452 Ireland | 112 CCN3 Ireland

Project: Castlorbes SHD
Location: Castlorbes, Sheriff Street Upper, Dublin
Client: Gienveagh Living

Drawing Title: Block A2-Level 06
Drawing No.: 1826-OMP-A2-06-DR-A-1006

