


- Apartment Type Legend**
- Studio
  - 1 Bed
  - 2 Bed (4p)
  - Circulation

Block A2-Level 07

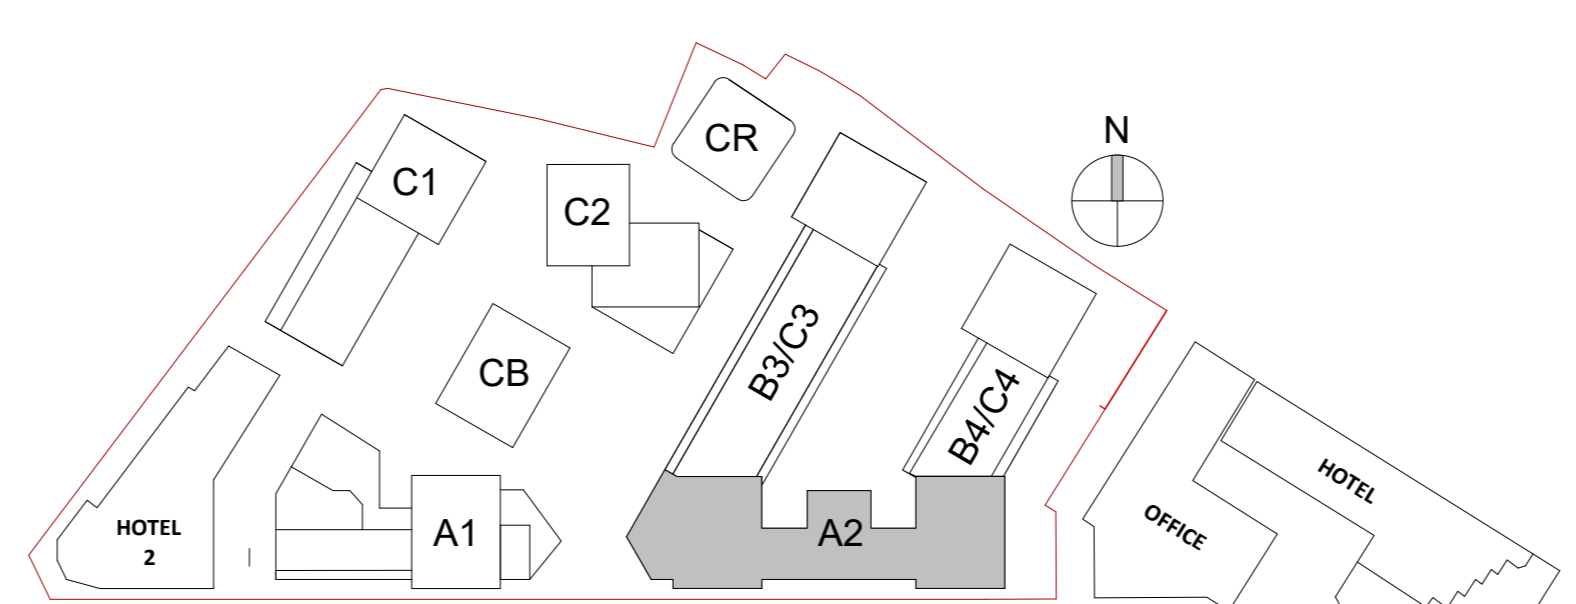

Revision Description	Date	Rev. No.	Issued by
SHD Lodgment to ABP	01-12-20	1	JM

**o'mahony pike**  
 architecture | urban design | Dublin | Cork  
 email: info@omahonypike.com | The Chapel | One South Mall  
 tel: +353 1 202 7600 | Mount St. Anne's | Cork City  
 fax: +353 1 283 0822 | Milltown, Dublin 6 | Co. Cork  
 www.omahonypike.com | D08 XN52 Ireland | T12 CCN2 Ireland

**Project:** Castleforbes SHD  
**Location:** Castleforbes, Sheriff Street Upper, Dublin  
**Client:** Glenveagh Living

**Project Code:** 1826  
**Project Lead:** JM  
**Drawn By:** SP  
**Job No.:** 1826  
**Purpose:** Planning

**Scale @ A0:** 1:100  
**Date:** 01-12-20  
**Revision:** 1  
**Status:** 50

**Drawing Title:** Block A2-Level 07  
**Drawing No.:** 1826-OMP-A2-07-DR-A-1007

Figured dimensions only to be used. This drawing is copyright of O'Mahony Pike Architects Ltd. All information is shared as per approved use in accordance with ISO19650-2:2018, Table 5; Standard Codes for Suitability of Models and Documents and the BEP. If the 'Status' field is empty, this information has been shared at 50 - WIP.