


- Apartment Type Legend**
- Studio
 - 1 Bed
 - 2 Bed (4p)
 - 3 Bed
 - Circulation

Block B3C3-Level 06

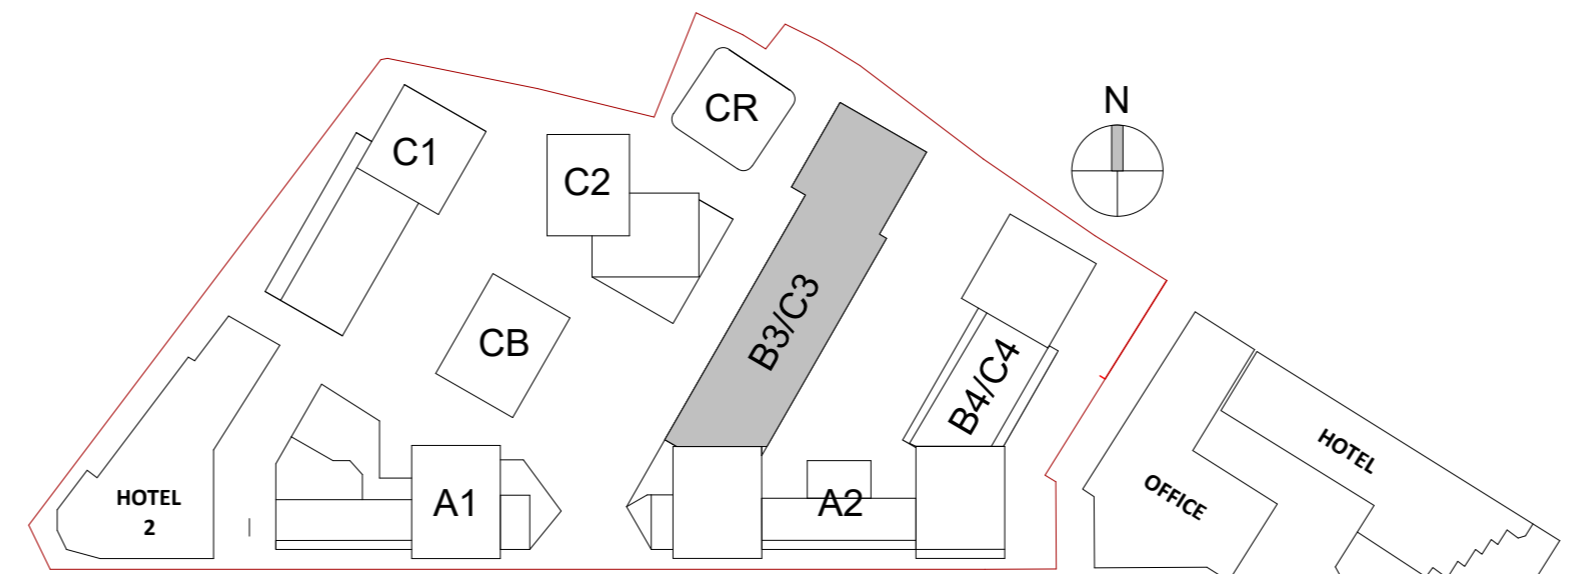


Revision Description	Date	Rev. No.	Issued by
SHD Lodgment to ABP	01-12-20	1	JM

o'mahony pike
 architecture | urban design | Dublin | Cork
 email: info@omahonypike.com | The Chapel | One South Mall
 tel: +353 1 202 7400 | Mount St. Anne's | Cork City
 fax: +353 1 283 0822 | Milltown, Dublin 6 | Co. Cork
 www.omahonypike.com | D08 XN22 Ireland | 112 CCN2 Ireland

Project Code: 1826
Project Lead: JM
Drawn By: SP
Job No.: 1826
Purpose: Planning

Location: Castleforbes, Sheriff Street Upper, Dublin
Client: Glenveagh Living

Scale @ A0: 1:100
Date: 01-12-20
Revision: 1
Status: 50

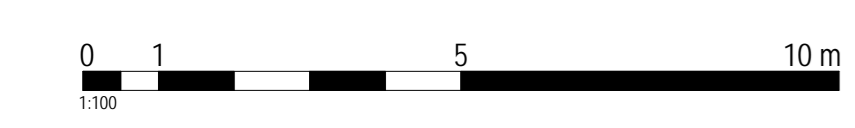

Figured dimensions only to be used. This drawing is copyright of O'Mahony Pike Architects Ltd. All information is shared as per approved use in accordance with ISO19650-2:2018, Table 5; Standard Codes for Suitability of Models and Documents and the BEP. If the 'Status' field is empty, this information has been shared at 50 - WIP.

Drawing No.: 1826-OMP-B3C3-06-DR-A-1006