


Apartment Type Legend

- 1 Bed
- 2 Bed (4p)
- Circulation

Block B3C3-Level 10

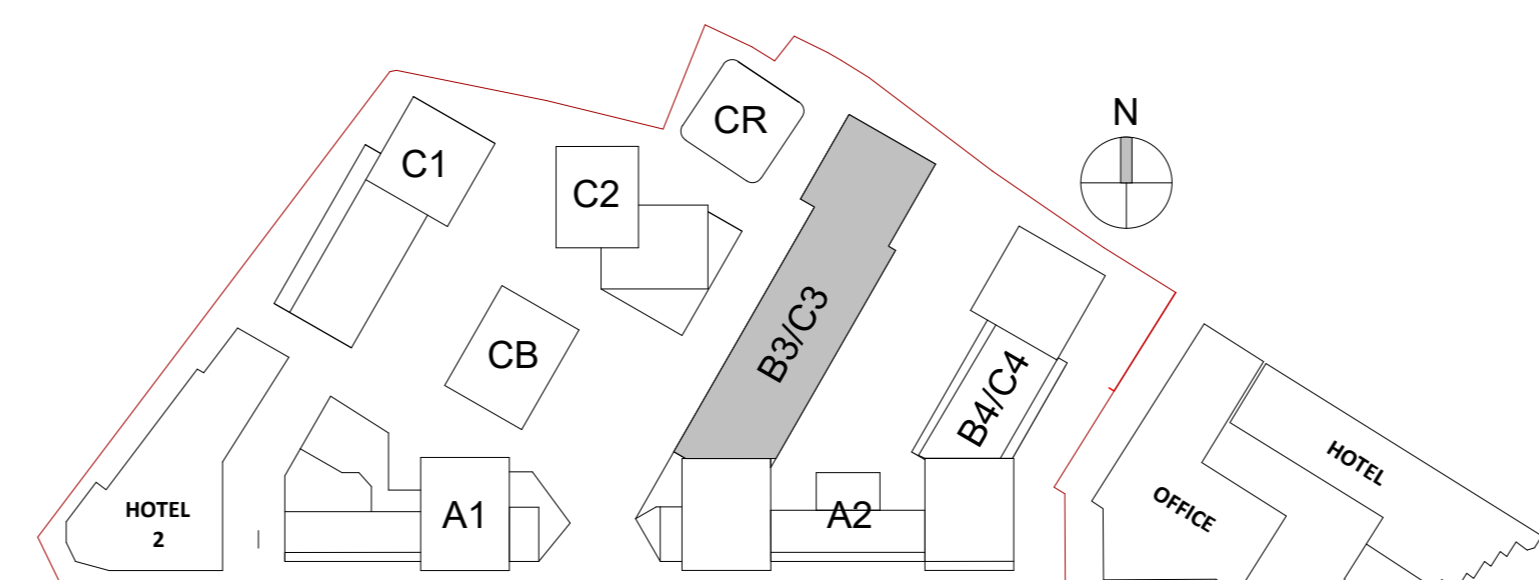

Revision Description	Date	Rev. No.	Issued by
SHD Lodgment to ABP	01-12-20	1	JM

Project Code: 1826	Scale @ A0: 1 : 100
Project Lead: JM	Date: 01-12-20
Drawn By: SP	Revision: 1
Job No.: 1826	Status: 50
Purpose: Planning	

Project: Castleforbes SHD
Location: Castleforbes, Sheriff Street Upper, Dublin
Client: Glenveagh Living

Drawing Title: Block B3C3-Level 10
Drawing No.: 1826-OMP-B3C3-10-DR-A-1010

Figure dimensions only to be used. This drawing is copyright of O'Mahony Pike Architects Ltd. All information is shared as per approved use in accordance with ISO19650-2:2018, Table 5; Standard Codes for Suitability of Models and Documents and the BEP. If the 'Status' field is empty, this information has been shared at 50 - WIP.

