


**Apartment Type Legend**

|             |
|-------------|
| 1 Bed       |
| 2 Bed (4p)  |
| Circulation |

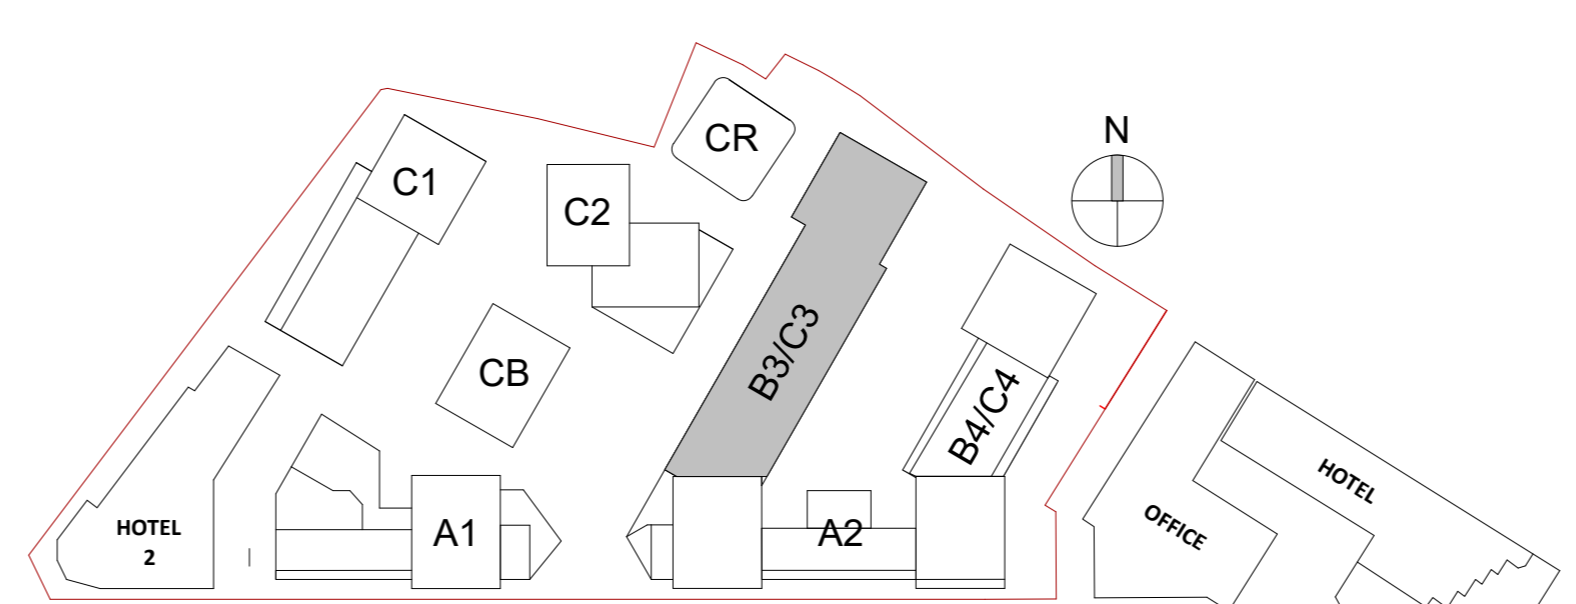

| Revision Description | Date     | Rev. No. | Issued by |
|----------------------|----------|----------|-----------|
| SHD Lodgment to ABP  | 01-12-20 | 1        | JM        |
|                      |          |          |           |
|                      |          |          |           |
|                      |          |          |           |
|                      |          |          |           |

**o'mahony pike**

architecture | urban design | Dublin | Cork  
 email: info@mahonypike.com | The Chapel | One South Mall  
 tel: +353 1 202 7600 | Mount St. Anne's | Cork City  
 fax: +353 1 283 0822 | Milltown, Dublin 6 | Co. Cork  
 www.mahonypike.com | D00 2N52 Ireland | T12 CCN2 Ireland

**Project:** Castleforbes SHD  
**Location:** Castleforbes, Sheriff Street Upper, Dublin  
**Client:** Glenveagh Living

**Project Code:** 1826  
**Project Lead:** JM  
**Drawn By:** SP  
**Job No.:** 1826  
**Purpose:** Planning

**Scale @ A0:** 1 : 100  
**Date:** 01-12-20  
**Revision:** 1  
**Status:** 50

Figured dimensions only to be used. This drawing is copyright of O'Mahony Pike Architects Ltd. All information is shared as per approved use in accordance with ISO19650-2:2018, Table 5; Standard Codes for Suitability of Models and Documents and the BEP. If the 'Status' field is empty, this information has been shared at 50 - WIP.

**Drawing Title:** Block B3C3-Level 11  
**Drawing No.:** 1826-OMP-B3C3-11-DR-A-1011

Block B3C3-Level 11

