


- Apartment Type Legend**
- 1 Bed
 - 2 Bed (4p)
 - Circulation

Block B3C3-Level 13

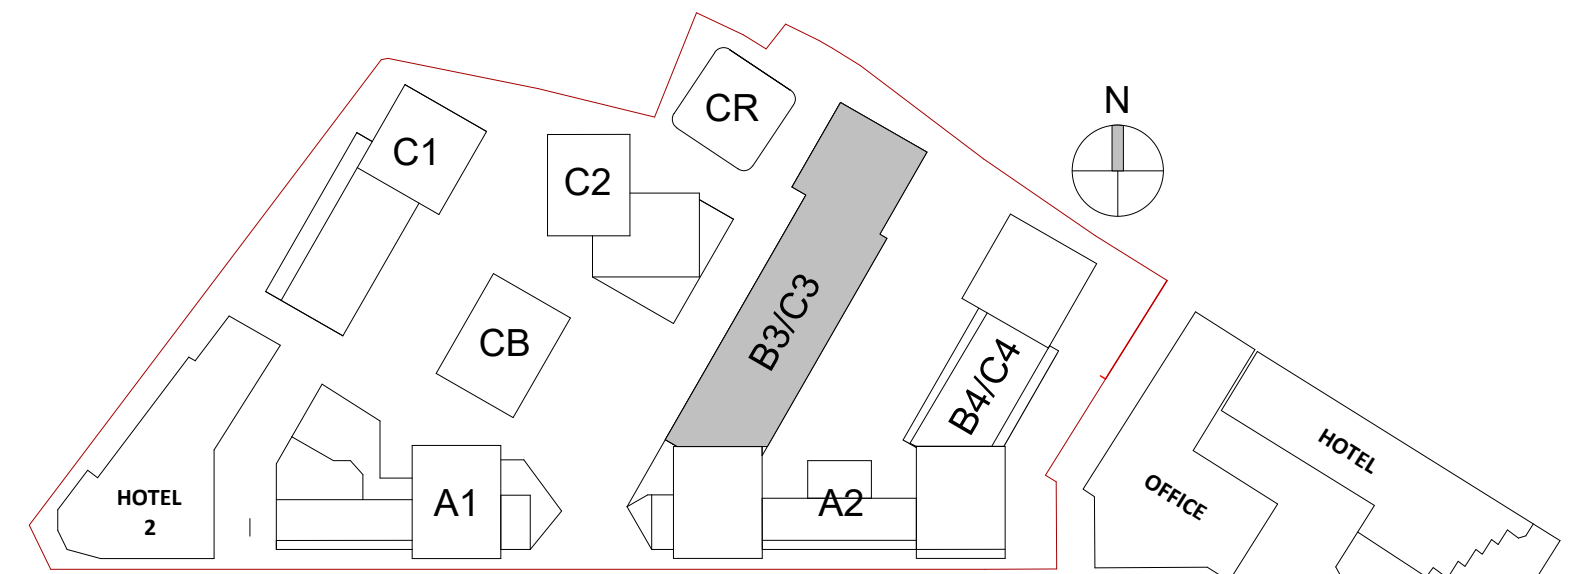

Revision Description	Date	Rev. No.	Issued by
SHD Lodgment to ABP	01-12-20	1	JM

o mahony pike

architecture | urban design | dublin | cork
 email: info@mahonypike.com | The Chapel | One South Mall
 tel: +353 1 202 7600 | Mount St. Anne's | Cork City
 fax: +353 1 283 0822 | Milltown, Dublin 6 | Co. Cork
 www.mahonypike.com | D00 XN52 Ireland | 112 CCN2 Ireland

Project: Castleforbes SHD
Location: Castleforbes, Sheriff Street Upper, Dublin
Client: Gleneveagh Living

Project Code: 1826
Project Lead: JM
Drawn By: SP
Job No.: 1826
Purpose: Planning

Scale @ A0: 1 : 100
Date: 01-12-20
Revision: 1
Status: 50

Drawing No.: 1826-OMP-B3C3-13-DR-A-1013

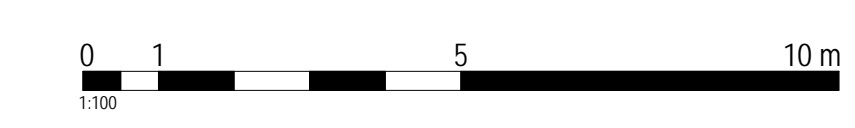


Figure dimensions only to be used. This drawing is copyright of O'Mahony Pike Architects Ltd. All information is shared as per approved use in accordance with ISO19650-2:2018, Table 5; Standard Codes for Suitability of Models and Documents and the BEP. If the 'Status' field is empty, this information has been shared at 50 - WIP.

Small text at the bottom right corner, likely a file path or reference code.