


Block B3C3-Level 15

0 1 5 10 m

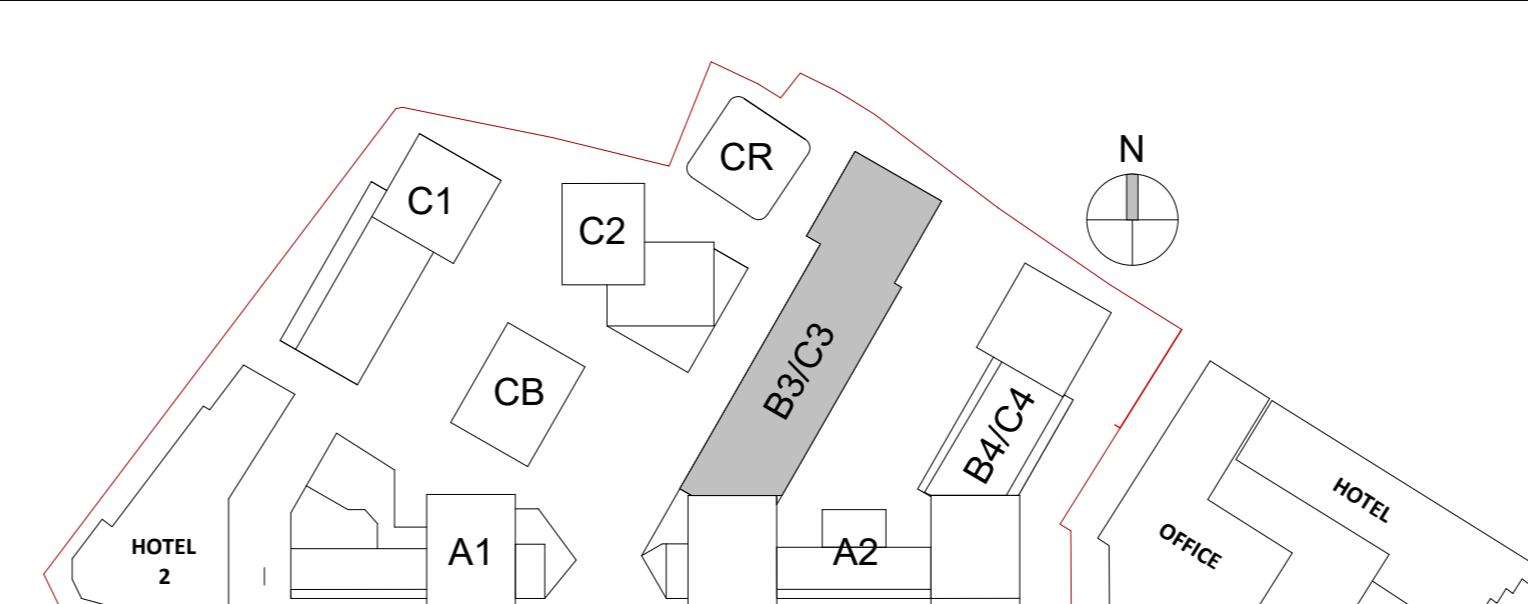

Revision Description
SHD Lodgment to ABP

1

JM

01-12-20

Rev. No.

Date

Issued by

O'mahony pike
architecture/urban design
The Chapel
Mount St. Anne's
Mallow, Co. Cork
D06 XN52 Ireland
www.omahonypike.com

Dublin Cork
One South Mall
Cork City
Mallow, Co. Cork
T12 CCN3 Ireland

Project Lead: JM
Drawn By: SP
Job No.: 1826
Purpose: Planning

Project Code: 1826
Project Lead: JM
Date: 01-12-20
Revision: 1

Scale @ A0: 1 : 100
Scale @ A0: 1 : 100
Date: 01-12-20
Status: 50

Figured dimensions only to be used. This drawing is copyright of O'Mahony Pike Architects Ltd. All information is shared as per approved use in accordance with ISO19650-2:2018, Table 5: Standard Codes for Suitability of Models and Documents and the BEP.
If the 'Status' field is empty, this information has been shared at S0 - WIP.

Project: Castleforbes SHD
Location: Castleforbes, Sheriff Street Upper, Dublin
Client: Glenveagh Living

Drawing Title: Block B3C3-Level 15

Drawing No.: 1826-OMP-B3C3-15-DR-A-1015

Source file: 1826-OMP-B3C3-15-DR-A-1015.dwg