



1 B4/C4-Section AA
1 : 200

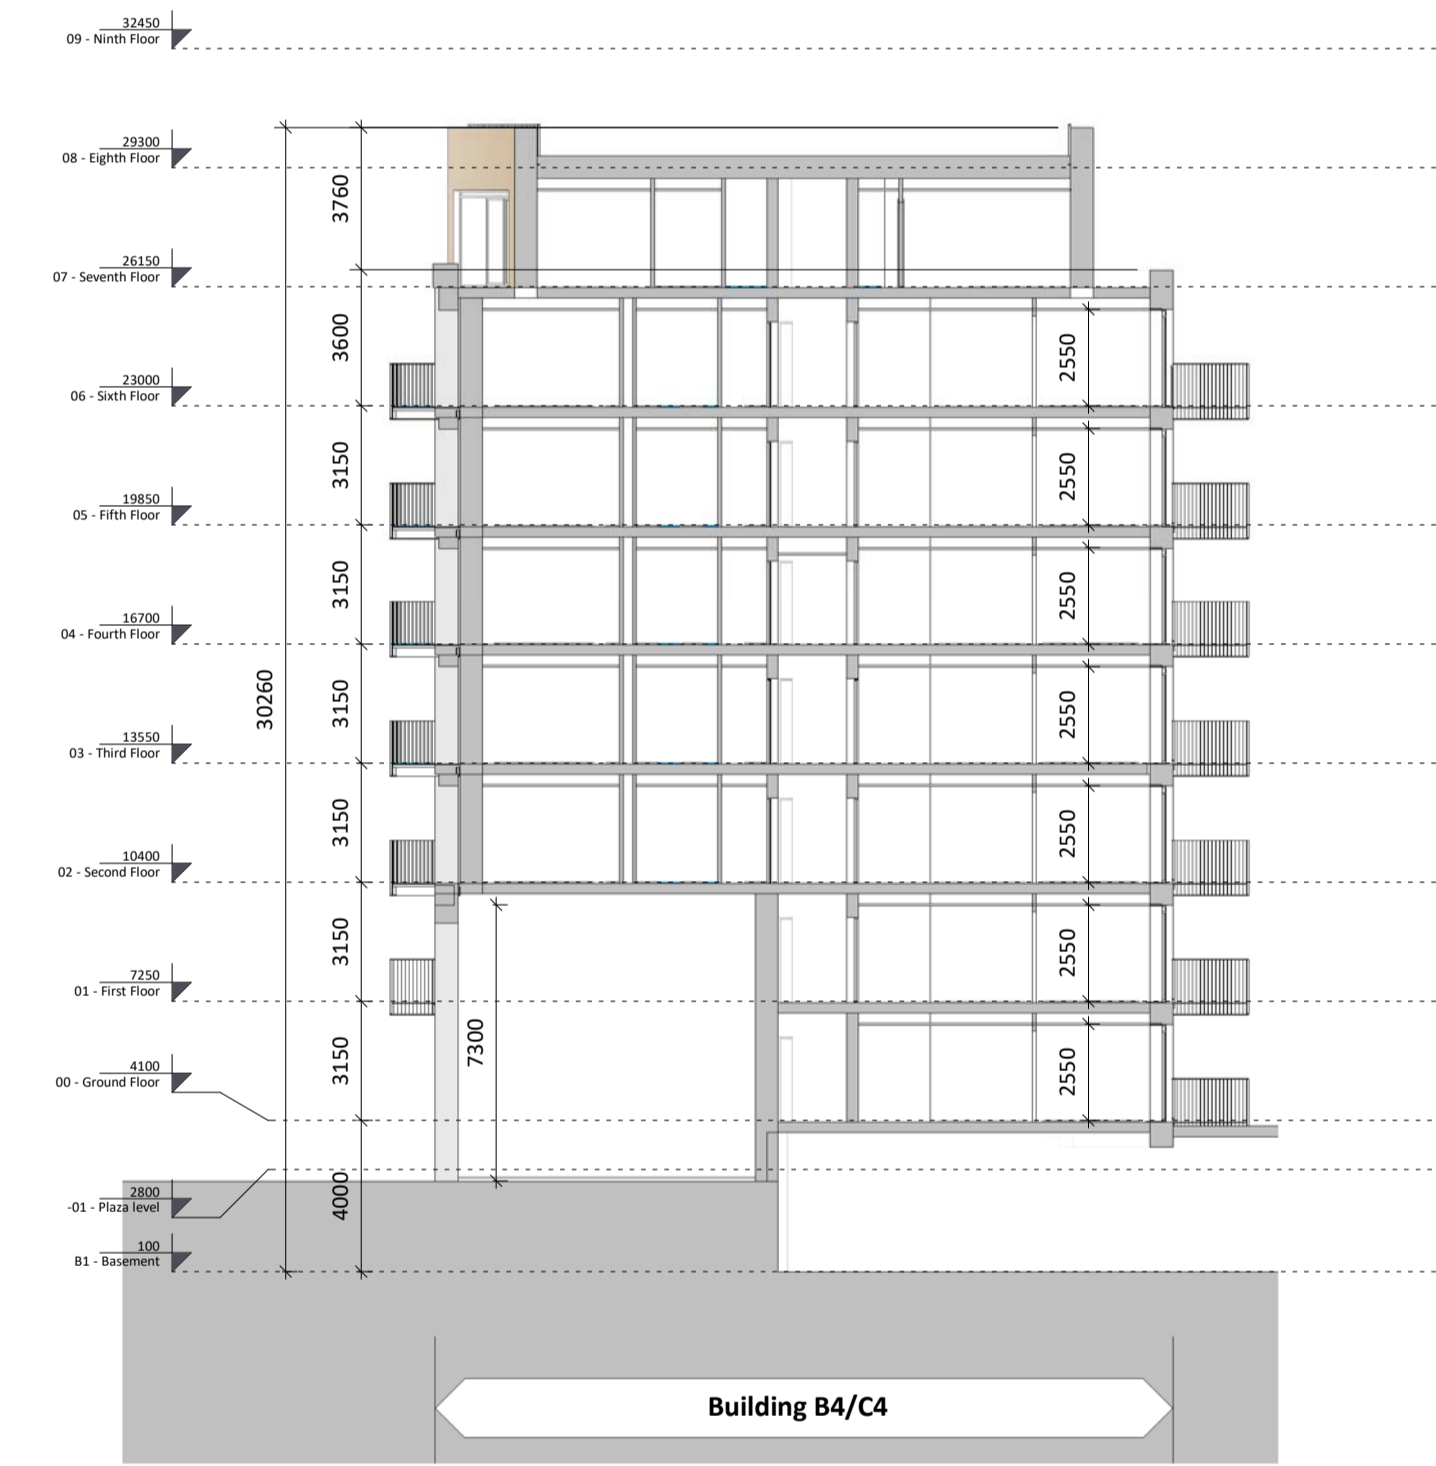


2 B4/C4-Section BB
1 : 200

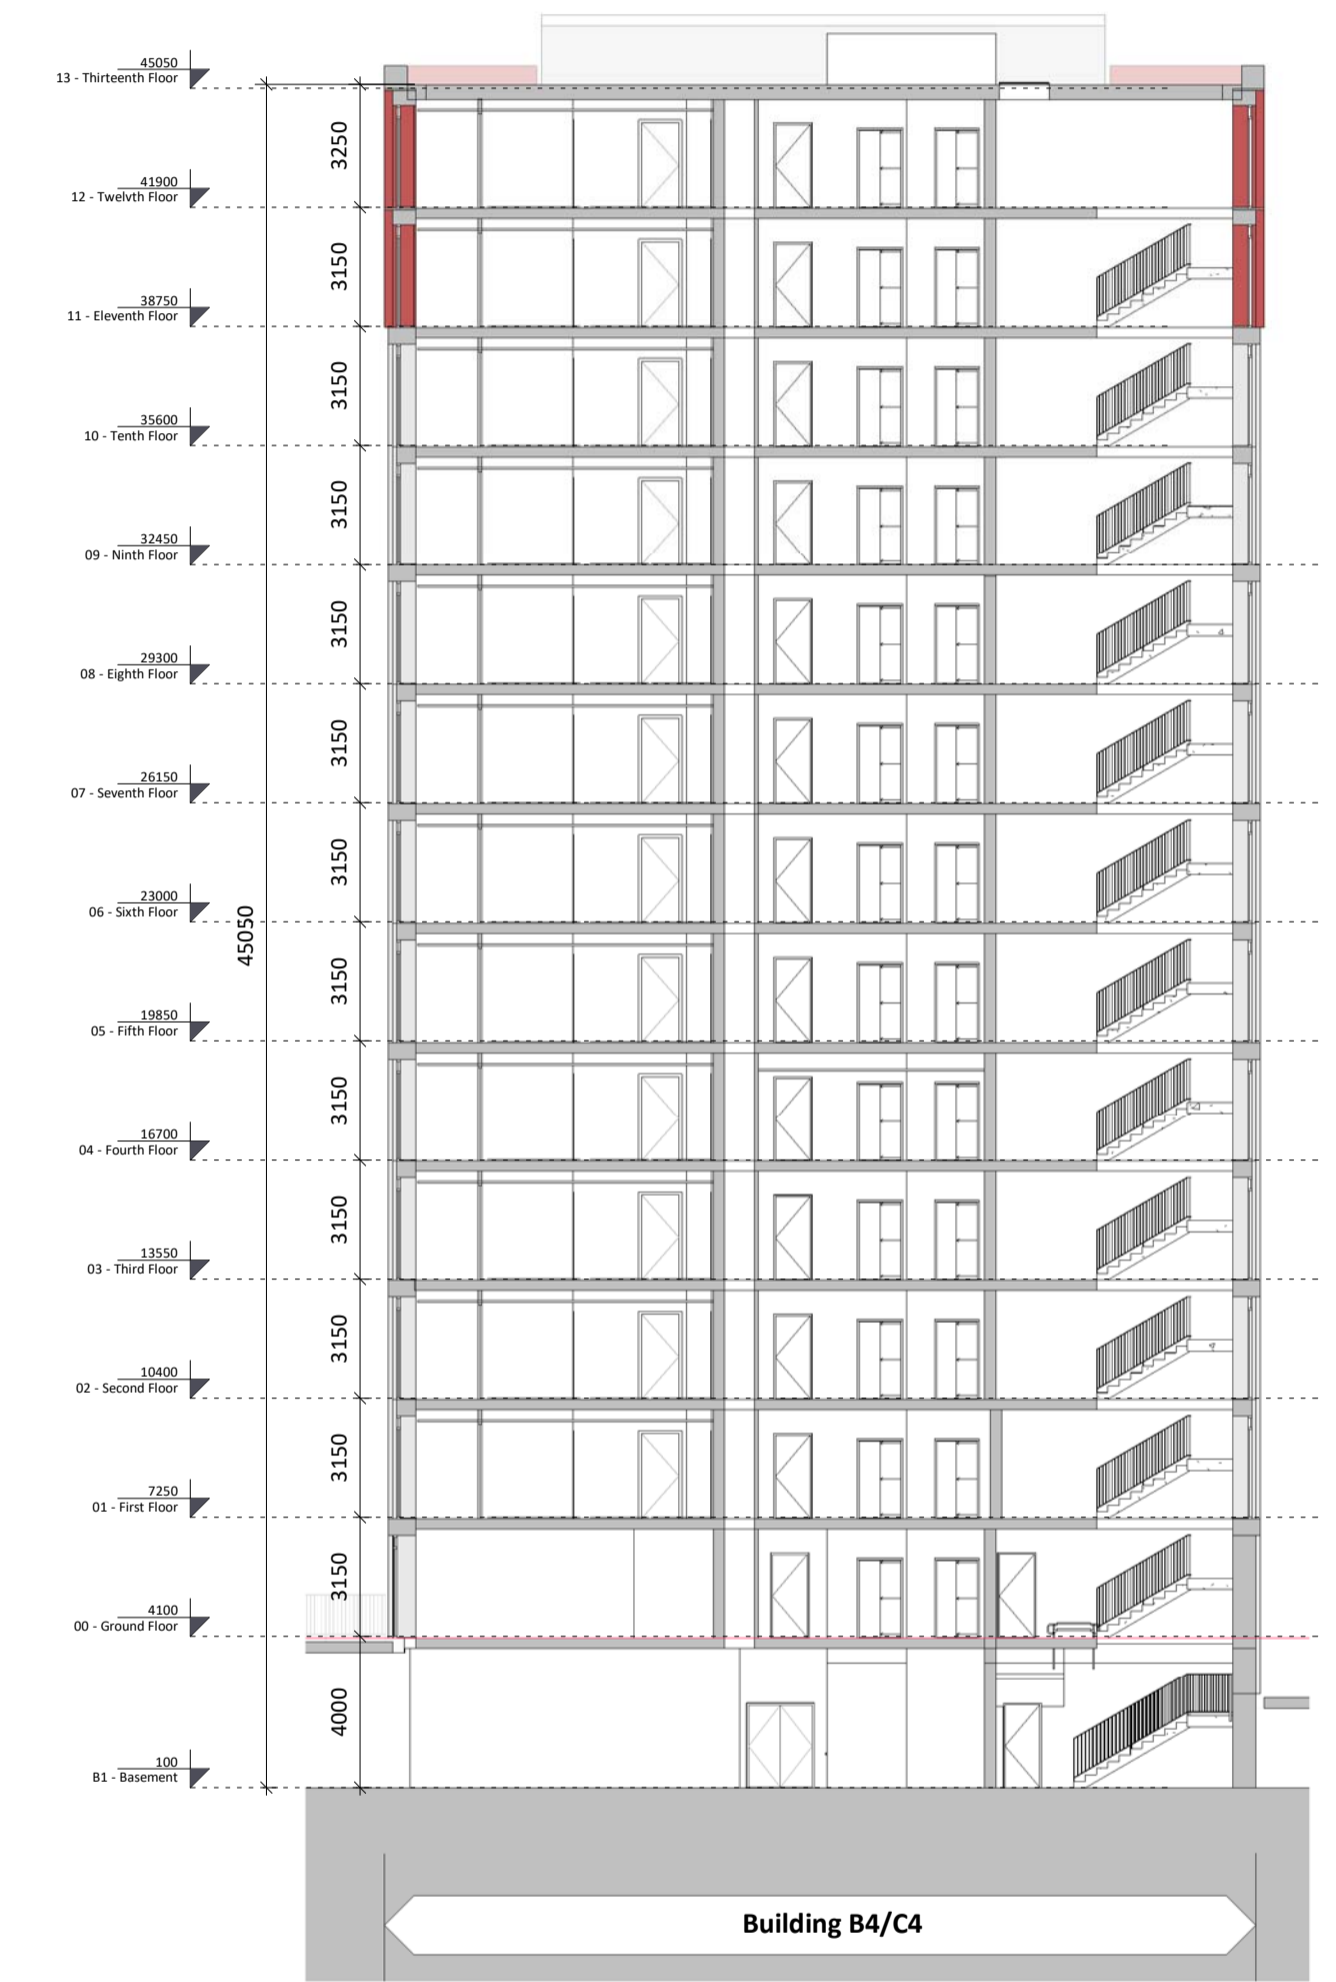

3 B4/C4-Section CC
1 : 200

Block B4C4 Sections

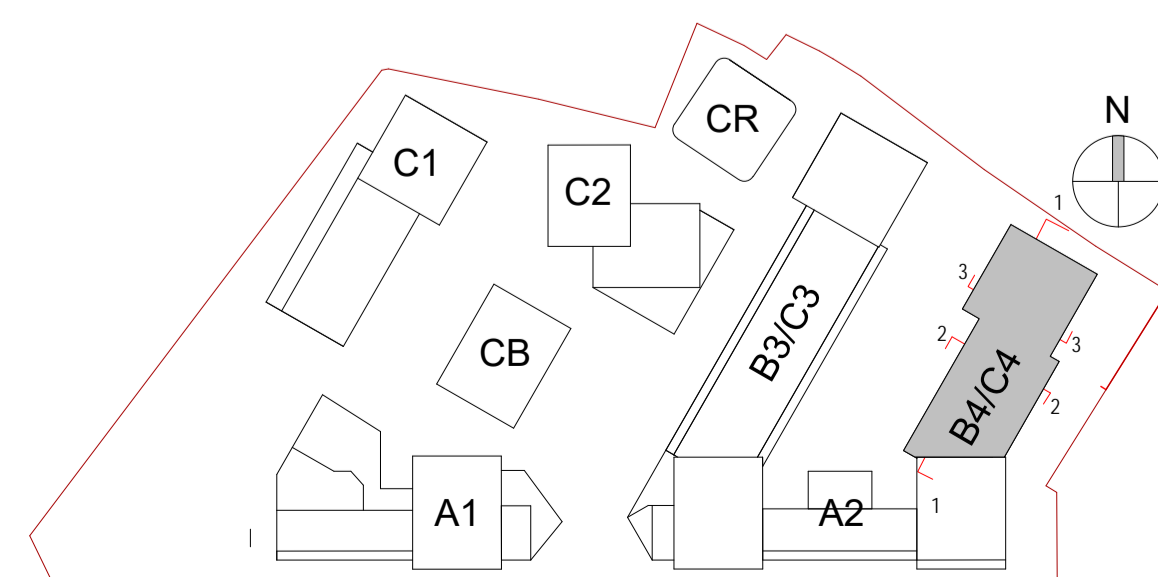

Revision Description	Date	Rev. No.	Issued by
SHD Lodgment to ABP	01-12-20	1	JM

omahony pike


Project Code: 1826
Project Lead: JM
Scale @ A1: 1 : 200

Drawn By: WD
Job No.: 1826
Revision: 1
Status: 50

Purpose: Planning

Project: Castleforbes SHD
Location: Castleforbes, Sheriff Street Upper, Dublin
Client: Glenveagh Living

Drawing Title: Block B4C4 Sections
Drawing No.: 1826-OMP-B4C4-ZZ-DR-A-3000

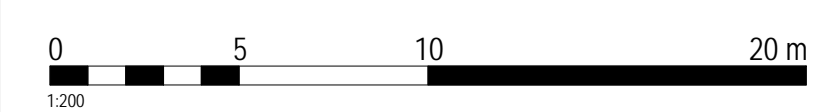

Figured dimensions only to be used. This drawing is copyright of O'Mahony Pike Architects Ltd. All information is shared as per approved use in accordance with ISO19650-2:2018, Table 5; Standard Codes for Suitability of Models and Documents and the BEP. If the 'Status' field is empty, this information has been shared at 50 - WIP.