



1 -00 - Child Care Facility  
1 : 100

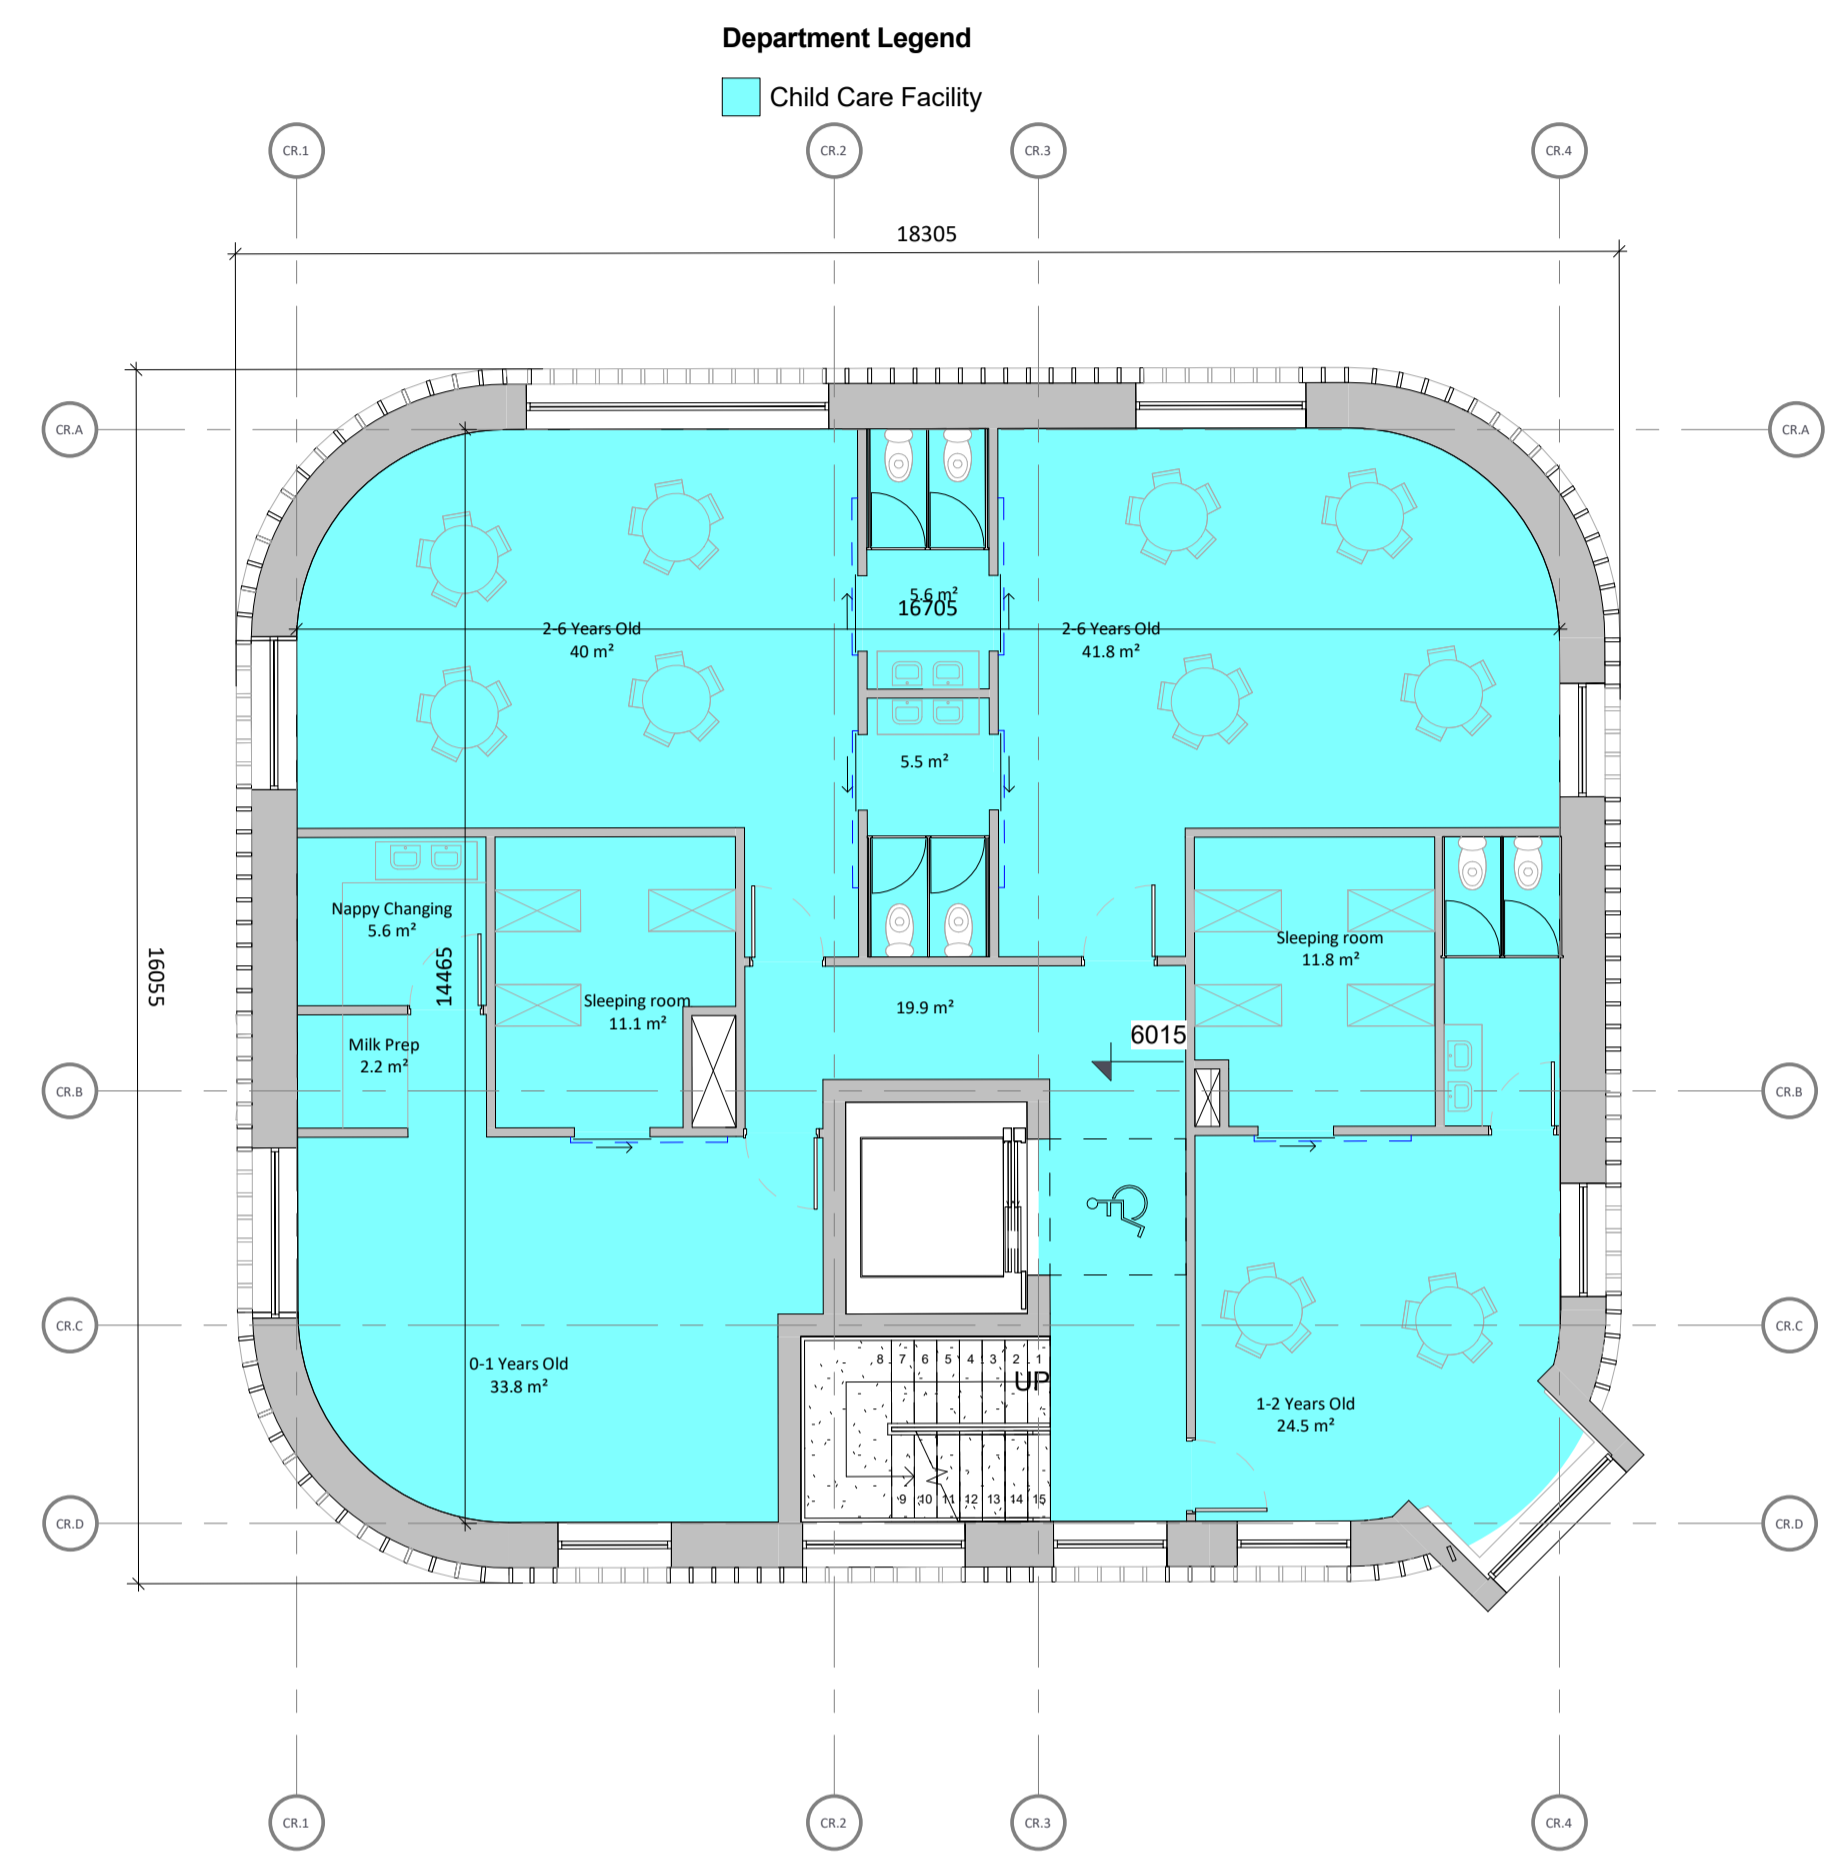

2 -01 - Child Care Facility  
1 : 100

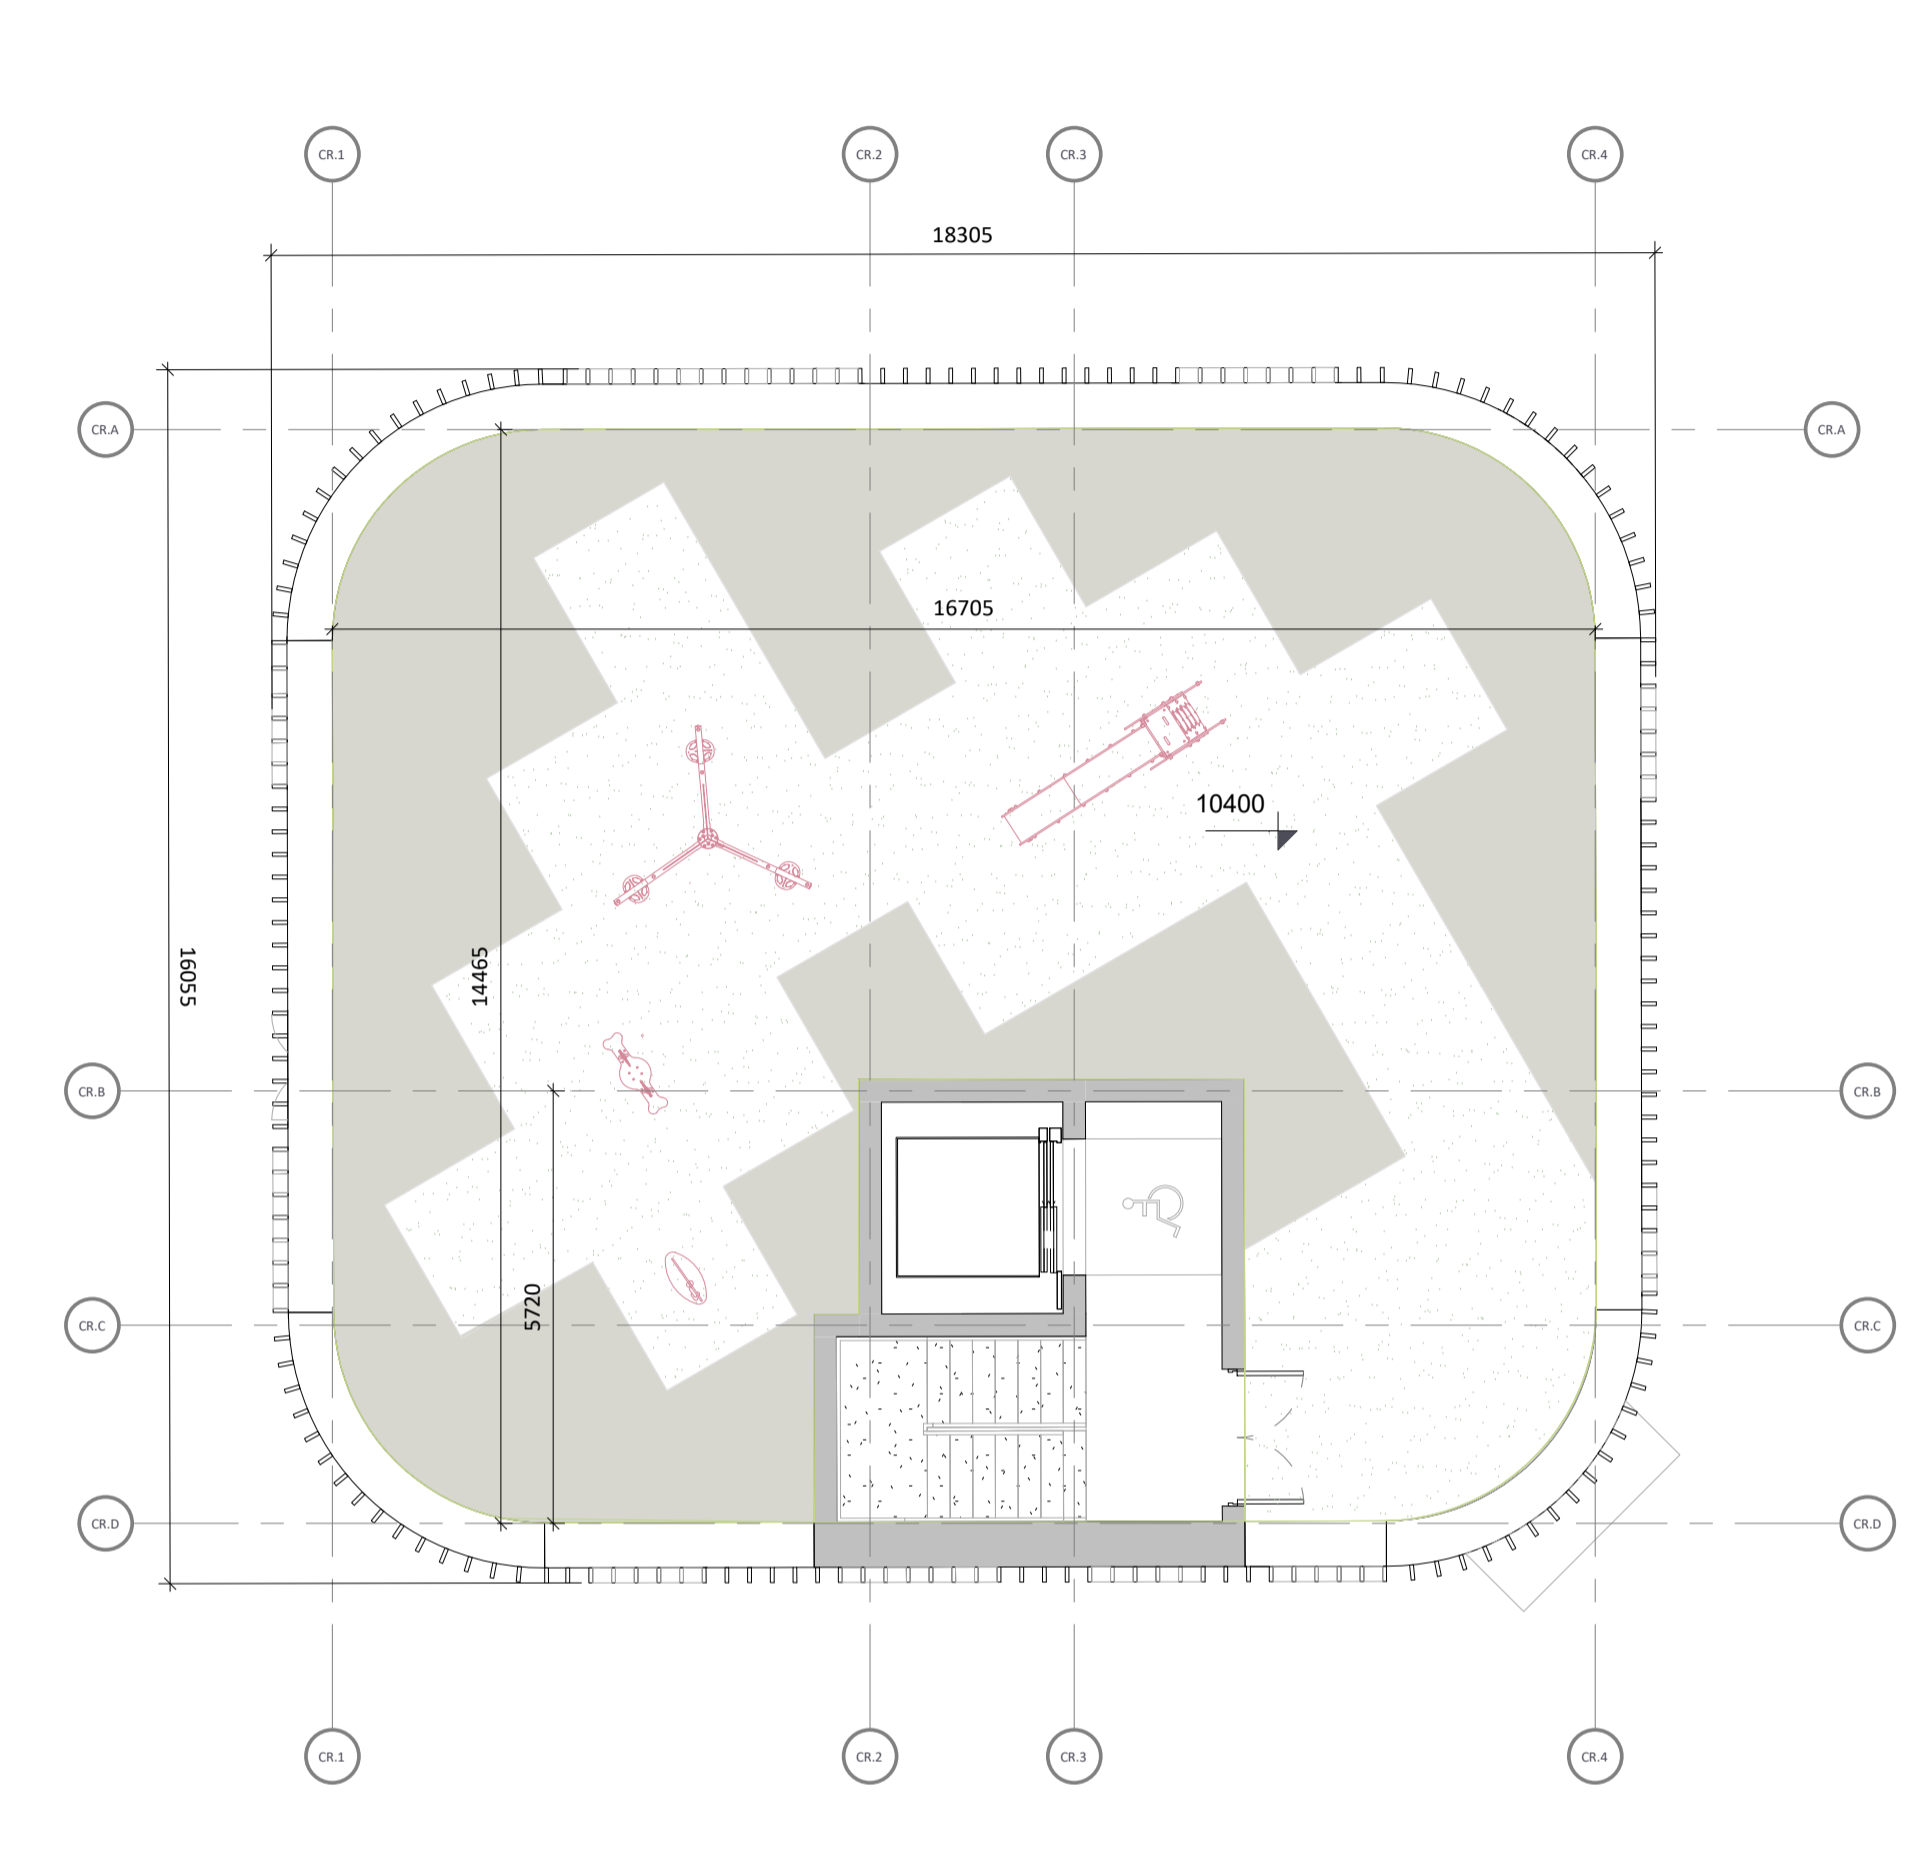


3 -02 - Child Care Facility  
1 : 100

Department Legend  
Child Care Facility

Apartment Type Legend  
Child Care Facility

Child Care Facility Plans

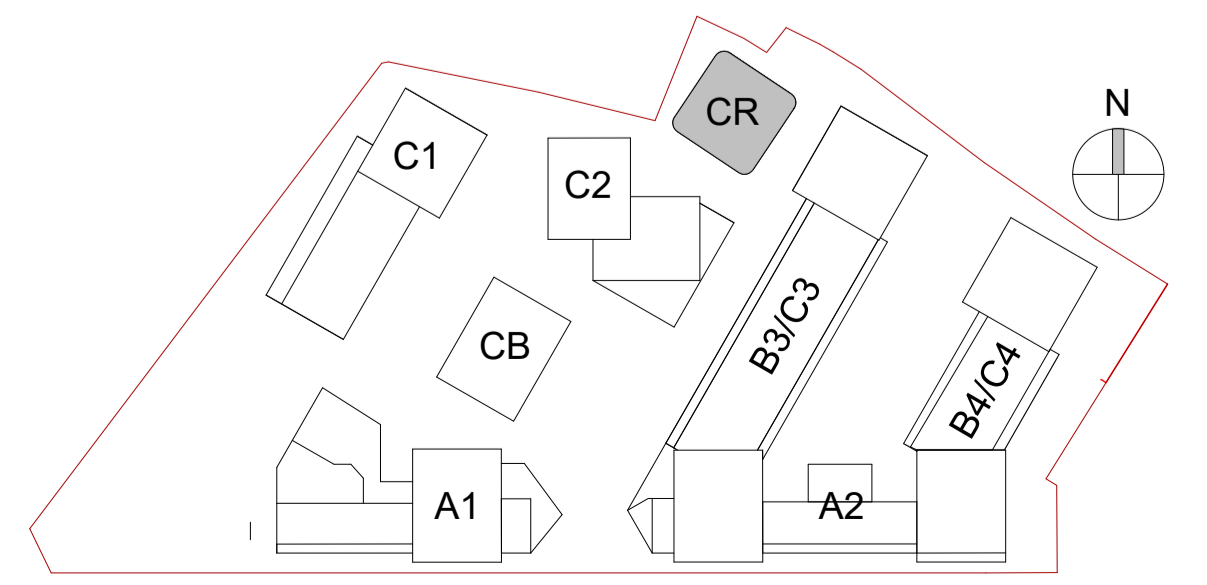

Revision Description	Date	Rev. No.	Issued by
SHD Lodgment to ABP	01-12-20	1	JM

**omahony pike**

architecture | urban design | Dublin | Cork  
 email: info@omahonypike.com | The Chapel | One South Mall  
 tel: +353 1 202 7400 | Mount St. Anne's | Cork City  
 fax: +353 1 283 0822 | Milltown, Dublin 6 | Co. Cork  
 www.omahonypike.com | D06 XNS2 Ireland | T12 CCN3 Ireland

Project Code: 1826  
 Project Lead: JM  
 Drawn By: SP  
 Job No.: 1826  
 Purpose: Planning

Scale @ A1: 1 : 100  
 Date: 01-12-20  
 Revision: 1  
 Status: 50

Project: Castleforbes SHD  
 Location: Castleforbes, Sheriff Street Upper, Dublin  
 Client: Glenveagh Living

Drawing Title: Child Care Facility Plans  
 Drawing No.: 1826-OMP-CR-ZZ-DR-A-1000



Figured dimensions only to be used. This drawing is copyright of O'Mahony Pike Architects Ltd. All information is shared as per approved use in accordance with ISO19650-2:2018, Table 5; Standard Codes for Suitability of Models and Documents and the BEP. If the 'Status' field is empty, this information has been shared at 50 - WIP.

Source file: 1826-OMP-ZZ-ZZ-03-A-0001.rvt