

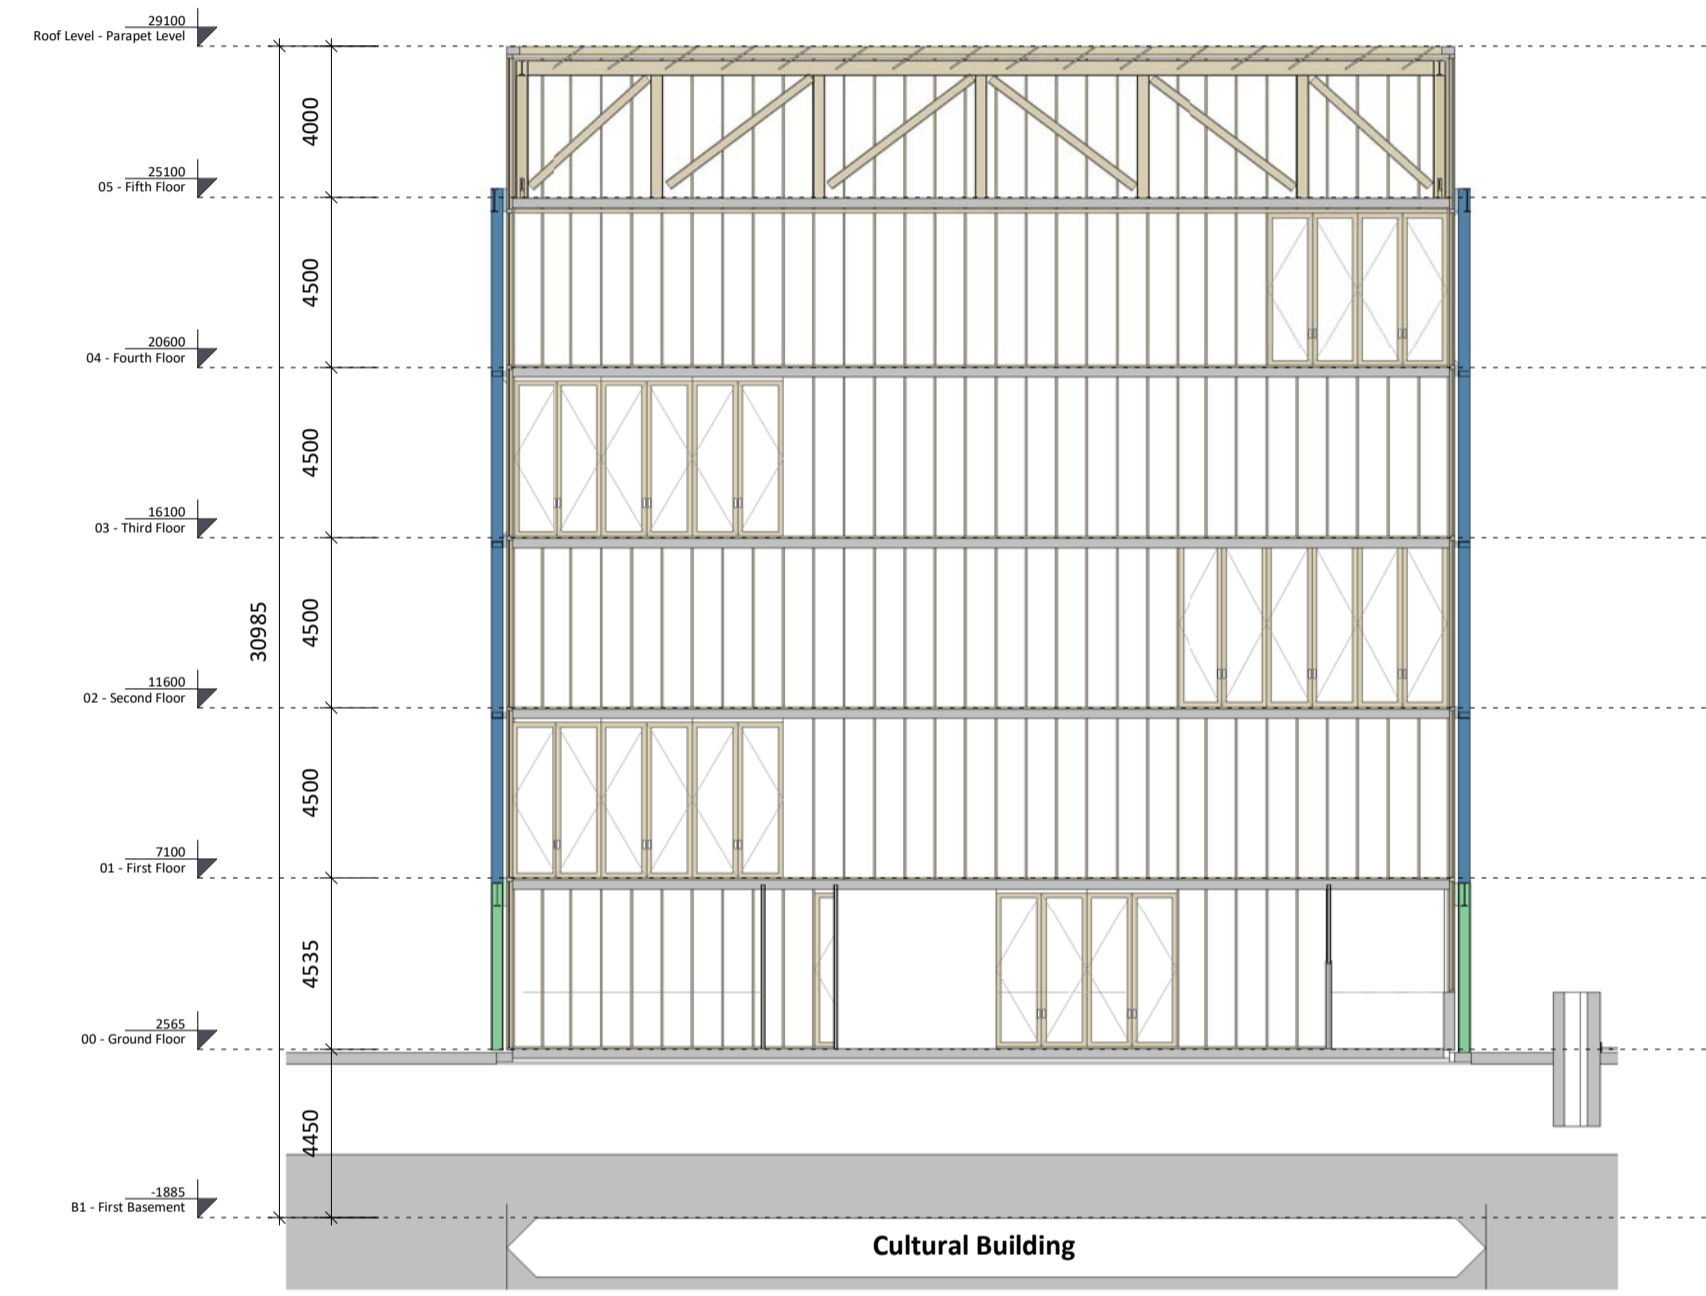


1 CB-Section AA
1 : 200

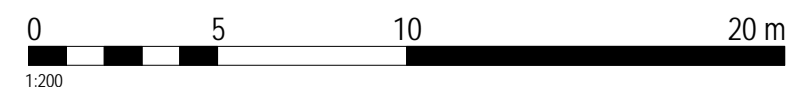

2 CB-Section BB
1 : 200

Cultural Block Sections

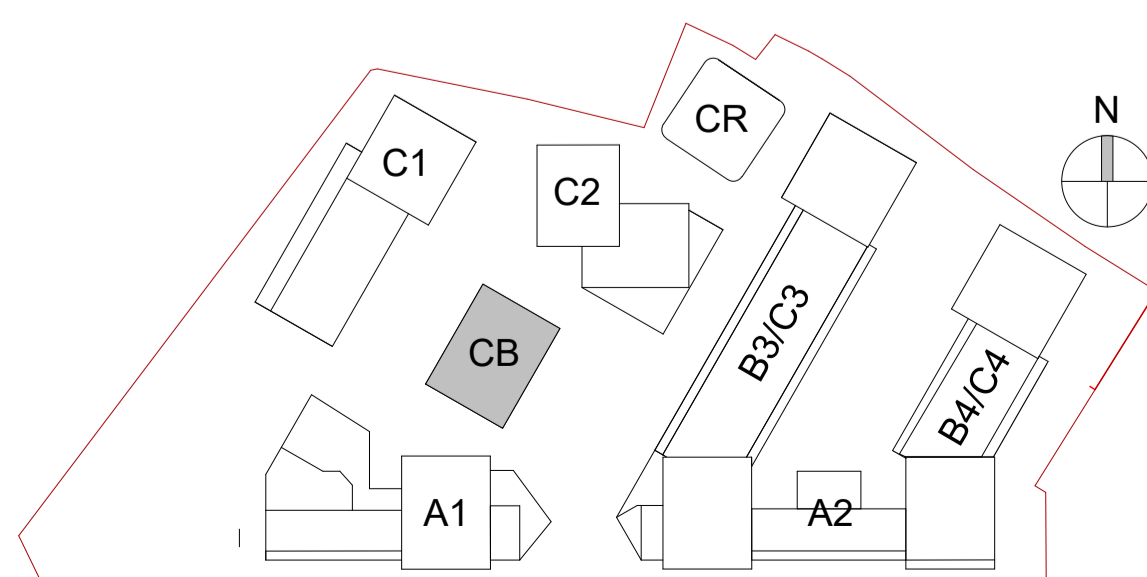

Revision Description	Date	Rev. No.	Issued by
SHD Lodgment to ABP	01-12-20	1	JM

omahony pike

architecture | urban design
email: info@omahonypike.com
tel: +353 1 202 7400
fax: +353 1 283 0822
www.omahonypike.com

Dublin
The Chapel
Mount St. Anne's
Milltown, Dublin 6
D06 XNS2 Ireland

Cork
One South Mall
Cork City
Co. Cork
T12 CCN3 Ireland

Project Code: 1826
Project Lead: JM
Drawn By: WD
Job No.: 1826
Purpose: Planning

Scale @ A1: 1 : 200
Date: 01-12-20
Revision: 1
Status: 50

Project: Castleforbes SHD
Location: Castleforbes, Sheriff Street Upper, Dublin
client: Glenveagh Living

Drawing Title: Cultural Block Sections
Drawing No.: 1826-OMP-CB-ZZ-DR-A-3000

Source File: 1826-OMP-ZZ-ZZ-03-A-0001.rvt

Figured dimensions only to be used. This drawing is copyright of O'Mahony Pike Architects Ltd. All information is shared as per approved use in accordance with ISO19650-2:2018, Table 5; Standard Codes for Suitability of Models and Documents and the BEP. If the 'Status' field is empty, this information has been shared at 50 - WIP.