



Demolition Works - Elevations (Buildings 11 & 13) scale 1:200 @ A1

FOR KEY PLAN: READ IN CONJUNCTION WITH OMP DRAWING: 1826-0MP-DW-ST-DR-A-1000

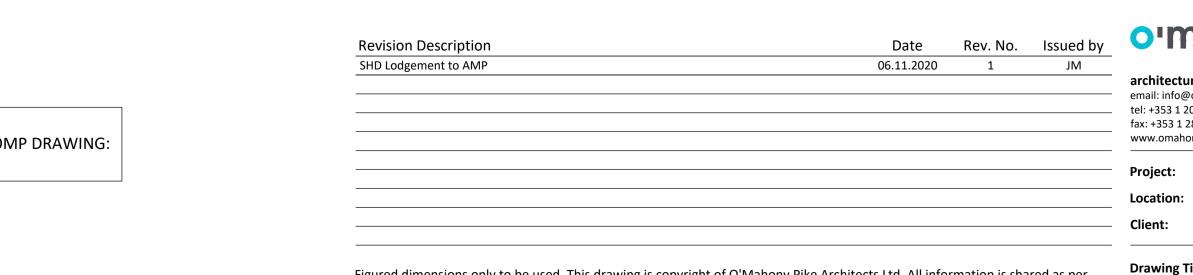

Figured dimensions only to be used. This drawing is copyright of O'Mahony Pike Architects Ltd. All information is shared as per approved use in accordance with BS1192(2007) + A2(2016), Table 5; Standard Codes for Suitability of Models and Documents. If 'Information Approval Check' is empty, this information has been shared at S0 - WIP.

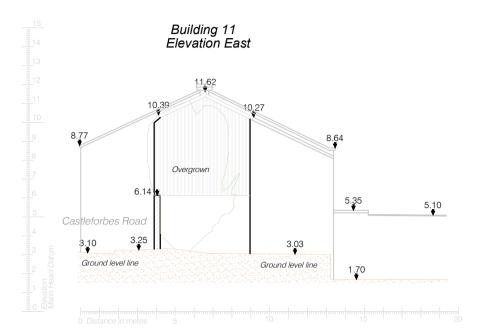

Scale @ A1: 1:200 o^{mahony} pike Project No.: 1826 Project Lead: DM **Date Printed:** 06/11/20 Drawn By: RD Current Rev.: 1 architecture | urban design Dublin Cork email: info@omahonypike.com The Chapel 26 South Mall Model No.: 1826-OMP-DW-ST-DR-A-2000 tel: +353 1 202 7400 Mount St. Anne's Cork City fax: +353 1 283 0822 Milltown, Dublin 6 Co. Cork D06 XN52 Ireland T12 R2RV Ireland **Purpose:** Planning www.omahonypike.com Castleforbes -Sheriff Street Upper, Dublin 1 Glenveagh Living

Drawing Title:Demolition Works - Elevations (buildings to be demolished)Drawing No.:1826-OMP-DW-ST-DR-A-2005

Suitability - Checked By - Date