

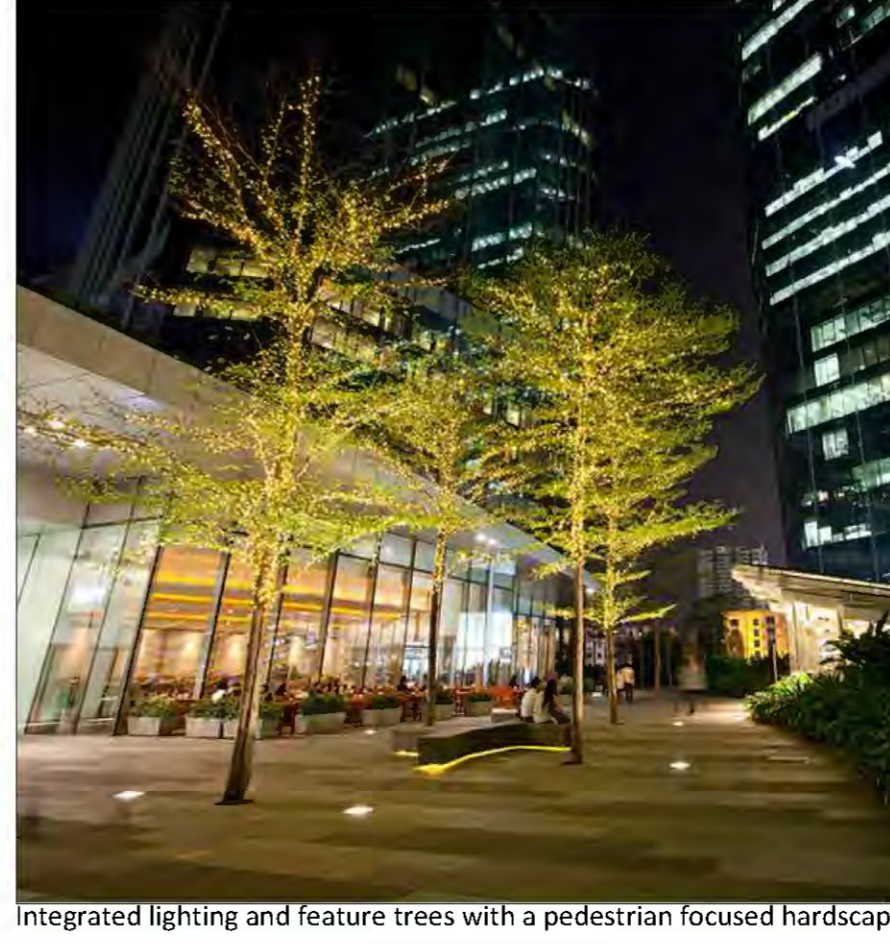
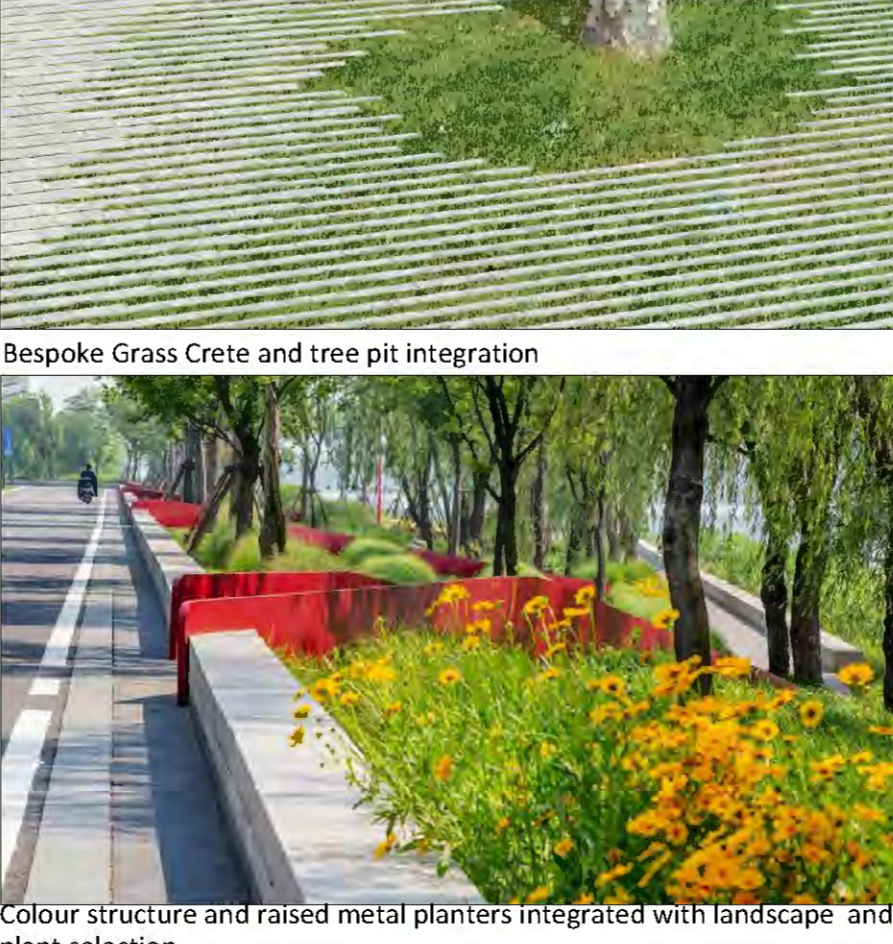


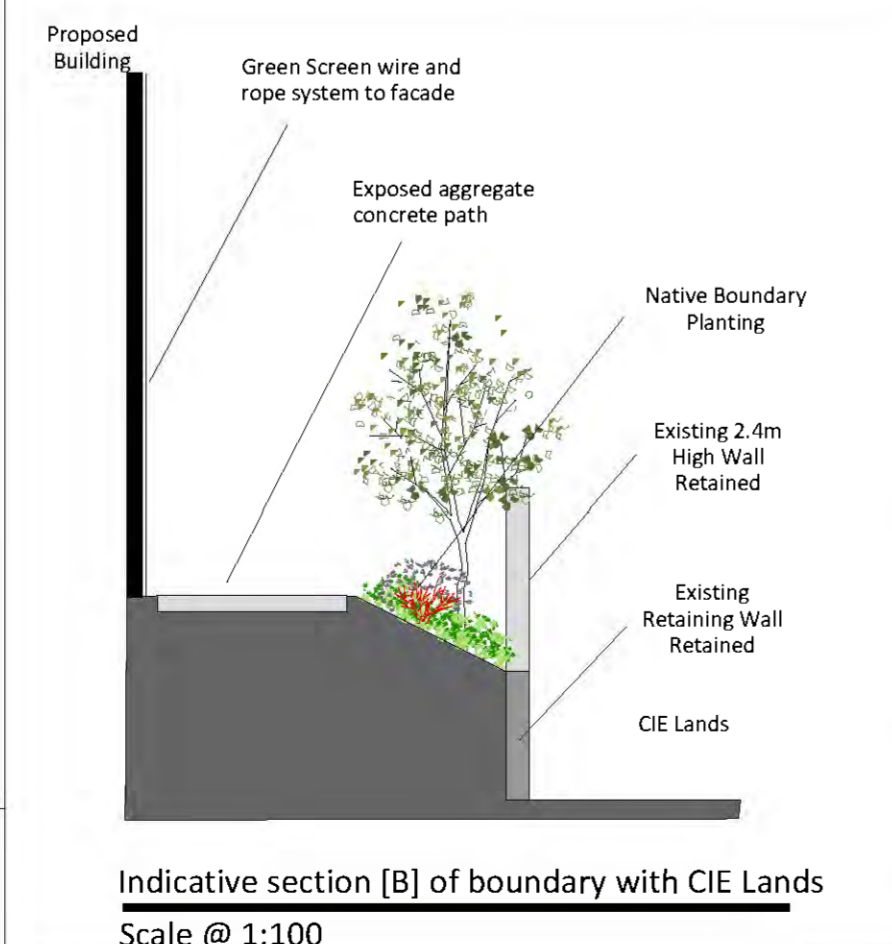

- LEGEND :**
- Site Boundary
 - Proposed Feature Trees
 - Proposed Native boundary trees
 - Proposed Small Specimen Trees/Shrubs
 - Proposed Ornamental Shrub & Ground Cover Planting
 - Proposed Shrub & Ground Cover Planting
 - Proposed Shrub & Ground Cover Planting
 - Proposed Vertical greening to building facade & Climbers vertical greening using a Grid and Wire-Rope Net System
 - Proposed grass areas
 - Proposed Steel Raised Planter
 - Proposed Steel Raised Planter with integrated hardwood bench
 - Proposed ornamental low level evergreen hedges
 - Proposed Linear Permeable Plank Paving-Shared Surface, 3 Colour mix random length units
 - Proposed Linear Permeable Plank Paving-Grass Crete 3 colour mix random length units
 - Proposed Feature extruded concrete benches
 - Proposed Feature extruded concrete benches with hard wood seat
 - Proposed 400mm Decorative gravel edge to build and soft landscape
 - Proposed Feature Cobble Surface
 - Proposed DCC Selected Granite Flagstone
 - Proposed exposed aggregate concrete service paths and area
 - Proposed Paving Delineation
 - Proposed up stand granite aggregate Kerbs
 - Proposed flush laid granite aggregate Kerbs
 - Proposed Railing to podium as per terrace / balcony design
 - Proposed Railing to north east podium winter garden to 2.4 meters minimum as per terrace / balcony design
 - Proposed Residential amenity playspace
 - Proposed fine finished hard wood pergola to podium
 - Proposed cycle parking, stainless steel square stand 176 no. stands

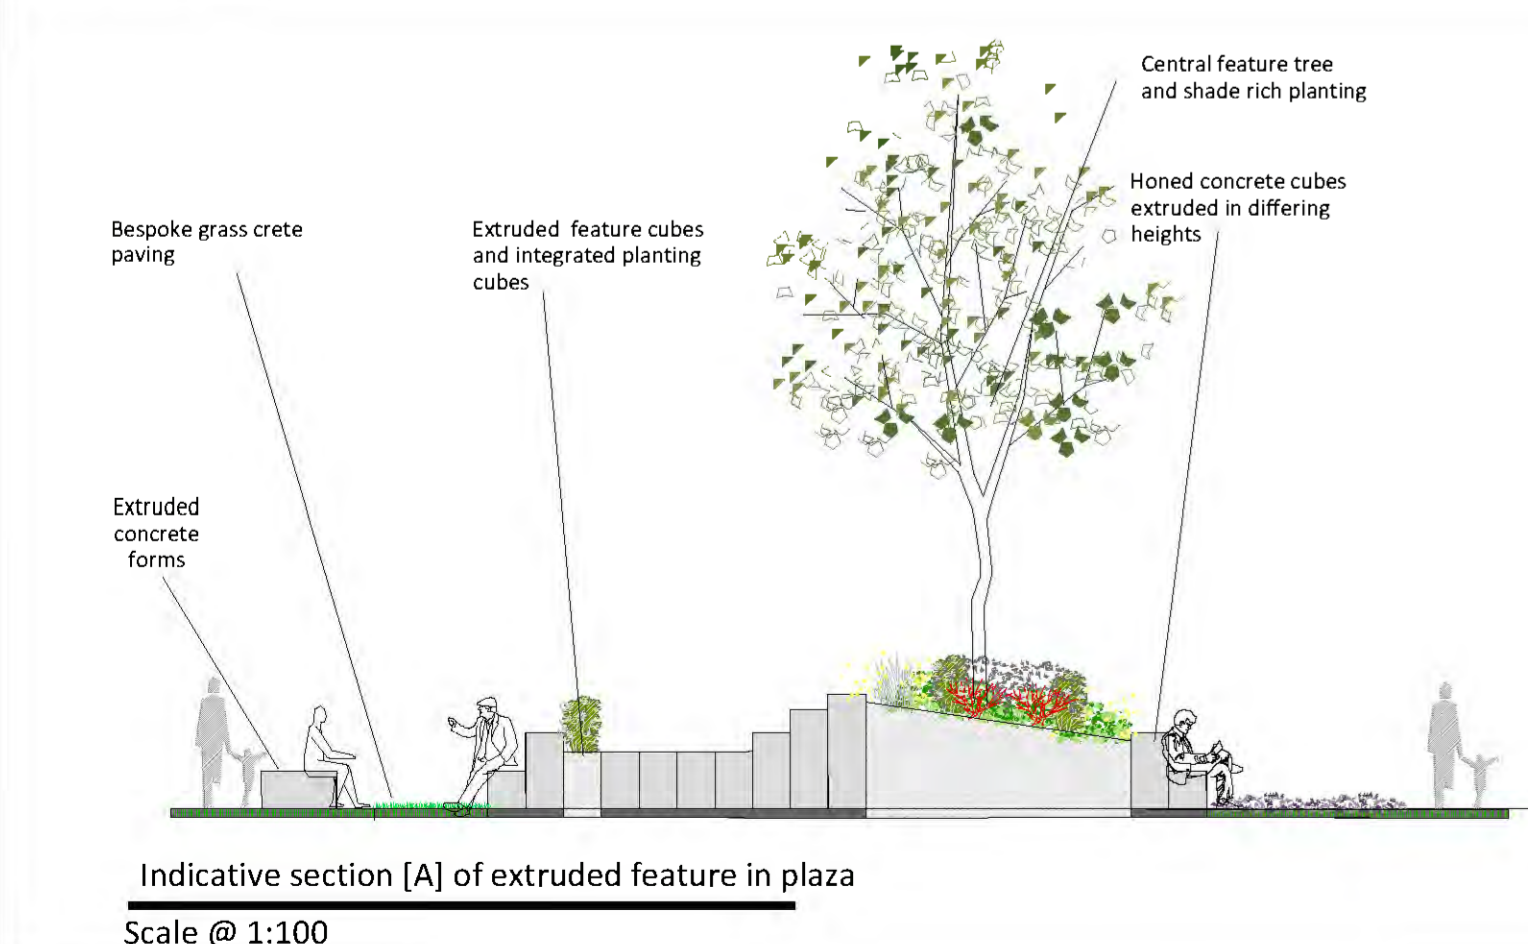

Rev	Date	Drawn	Checked	Description

Notes

THIS DRAWING IS COPYRIGHT AND CANNOT BE REPRODUCED OR COPIED IN ANY FORM WITHOUT THE WRITTEN PERMISSION OF THE DESIGNER. DO NOT SCALE FROM THIS DRAWING. WORK ONLY FROM FIGURED DIMENSIONS. THIS DRAWING TO BE READ IN CONJUNCTION WITH RELEVANT CONSULTANT'S DRAWINGS.

Ordnance Survey Ireland Licence No AR 0001320
© Ordnance Survey Ireland/Government of Ireland

Project: Castleforbes
Drawing No: 6608_0304
Status: Planning
Date: October 2020
Dn: CB-CS

Project No: 6608
Drawing No: 6608_0304
Rev: -
Date: October 2020
Dn: CB-CS
Chd: -
Passed: -

Est. 1968