




REFERENCE
AHU - AIR HANDLING UNIT

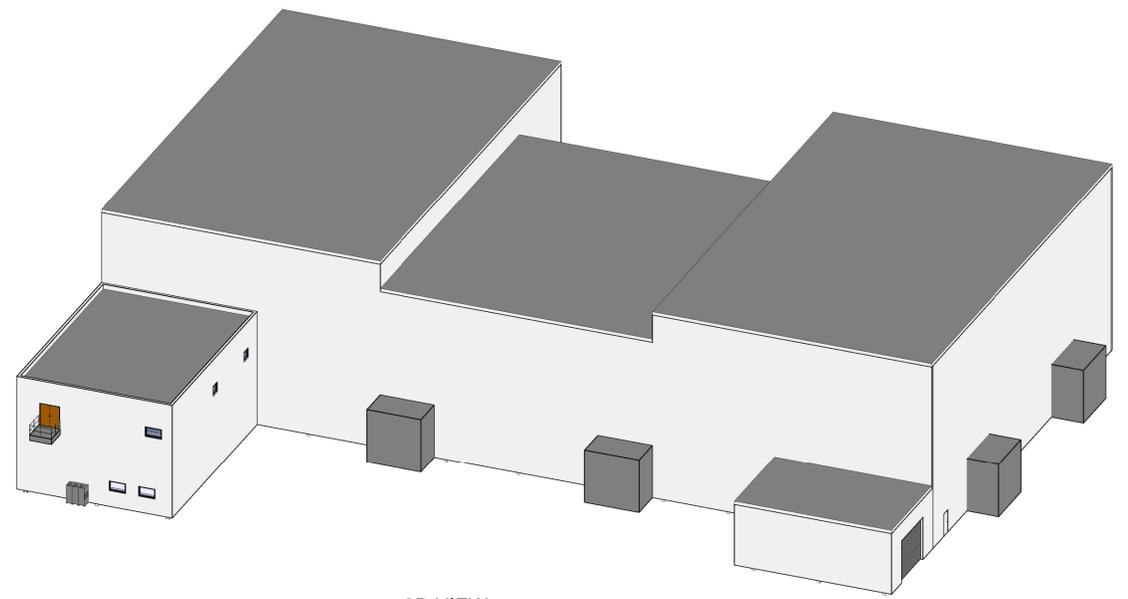

3D VIEW

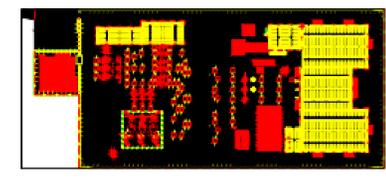

OVERALL SITE LAYOUT KEY
1 : 2000

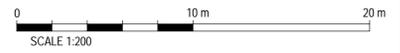

PLAN
SCALE 1:200

- PROPOSED EXTERNAL FINISHES**
- ① RAL 7016 ANTHRACITE GREY (FOR BUILDING ELEMENTS VIEWED PREDOMINANTLY AGAINST RURAL BACKDROP)
 - ② RAL 1805005 MERLIN GREY (FOR BUILDING ELEMENTS VIEWED PREDOMINANTLY AGAINST RURAL BACKDROP)
 - ③ RAL 080 7005 GOOSEWING GREY (FOR BUILDING UPPER PORTIONS OF THE SOUTHERN ELEVATIONS WHICH MAY BE SEEN AGAINST THE SKY WITH VIEWS FROM THE SOUTH)

01	17/02/20	MAC	-	-
	21/01/20	RD	-	-
Rev	Date	By	Chkd	Appd



Client
GreenLink Interconnector

Drawing Title
**ALTERNATIVE 2
CONTROL ROOM & CONVERTER
BUILDING GA**

Scale at A1

Role	Civil
Suitability	Planning
Arup Job No	C-BD-101
Rev	01
Name	