




PLAN
SCALE 1:200

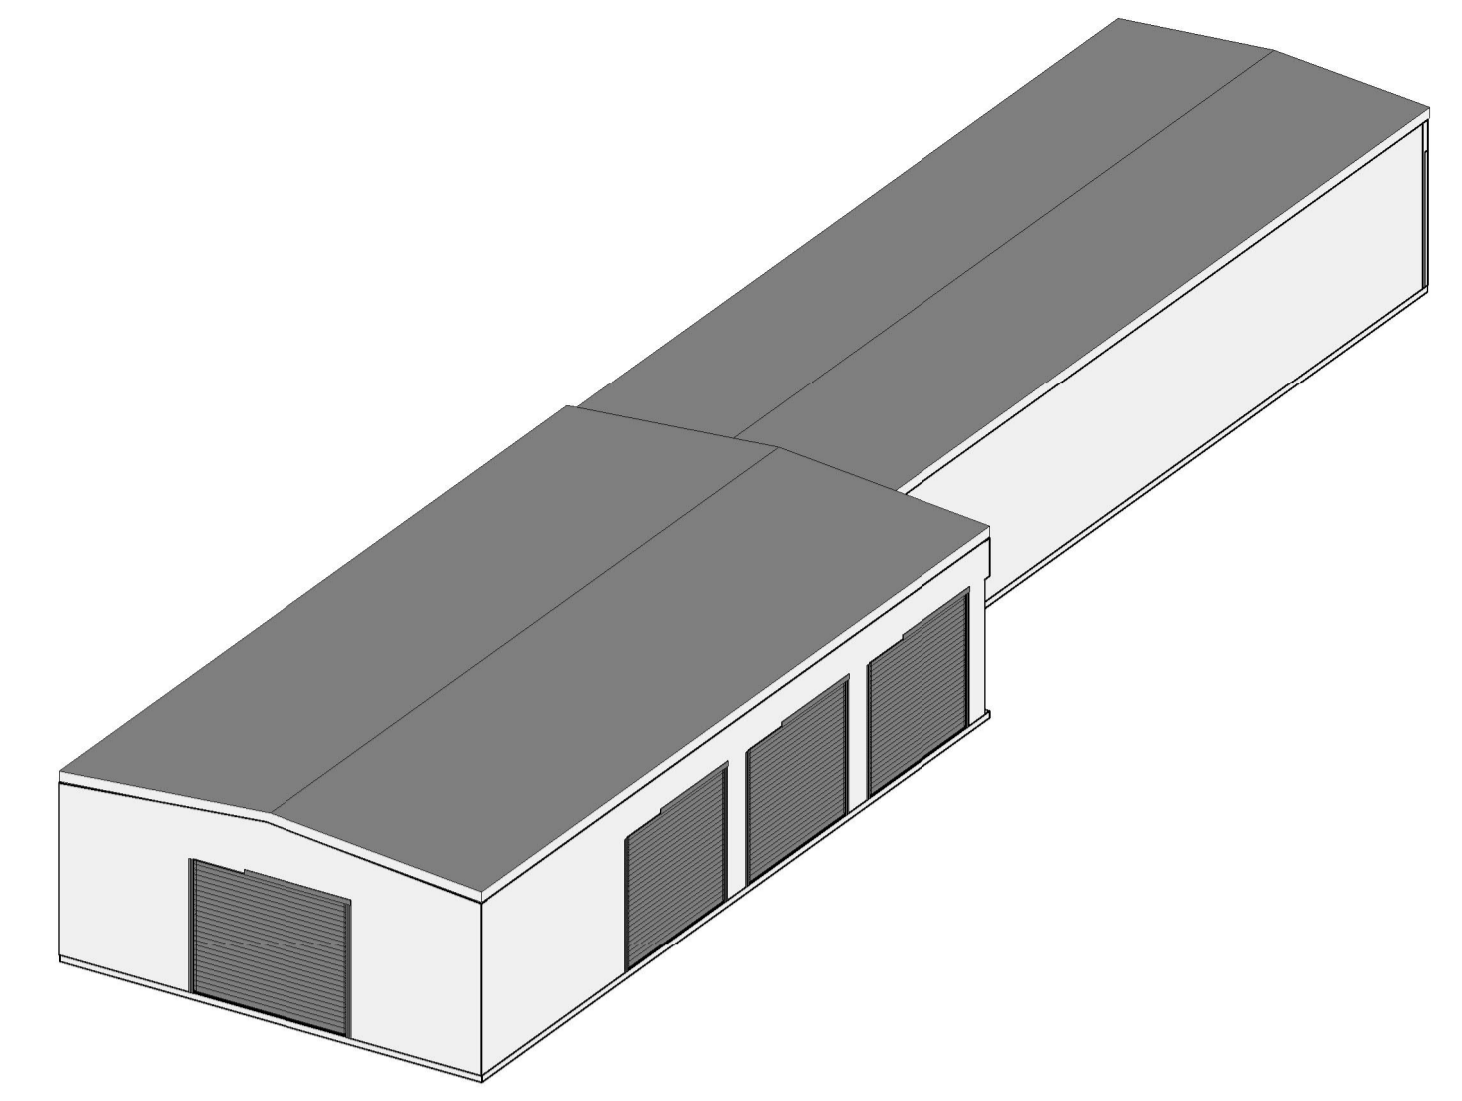


3D VIEW

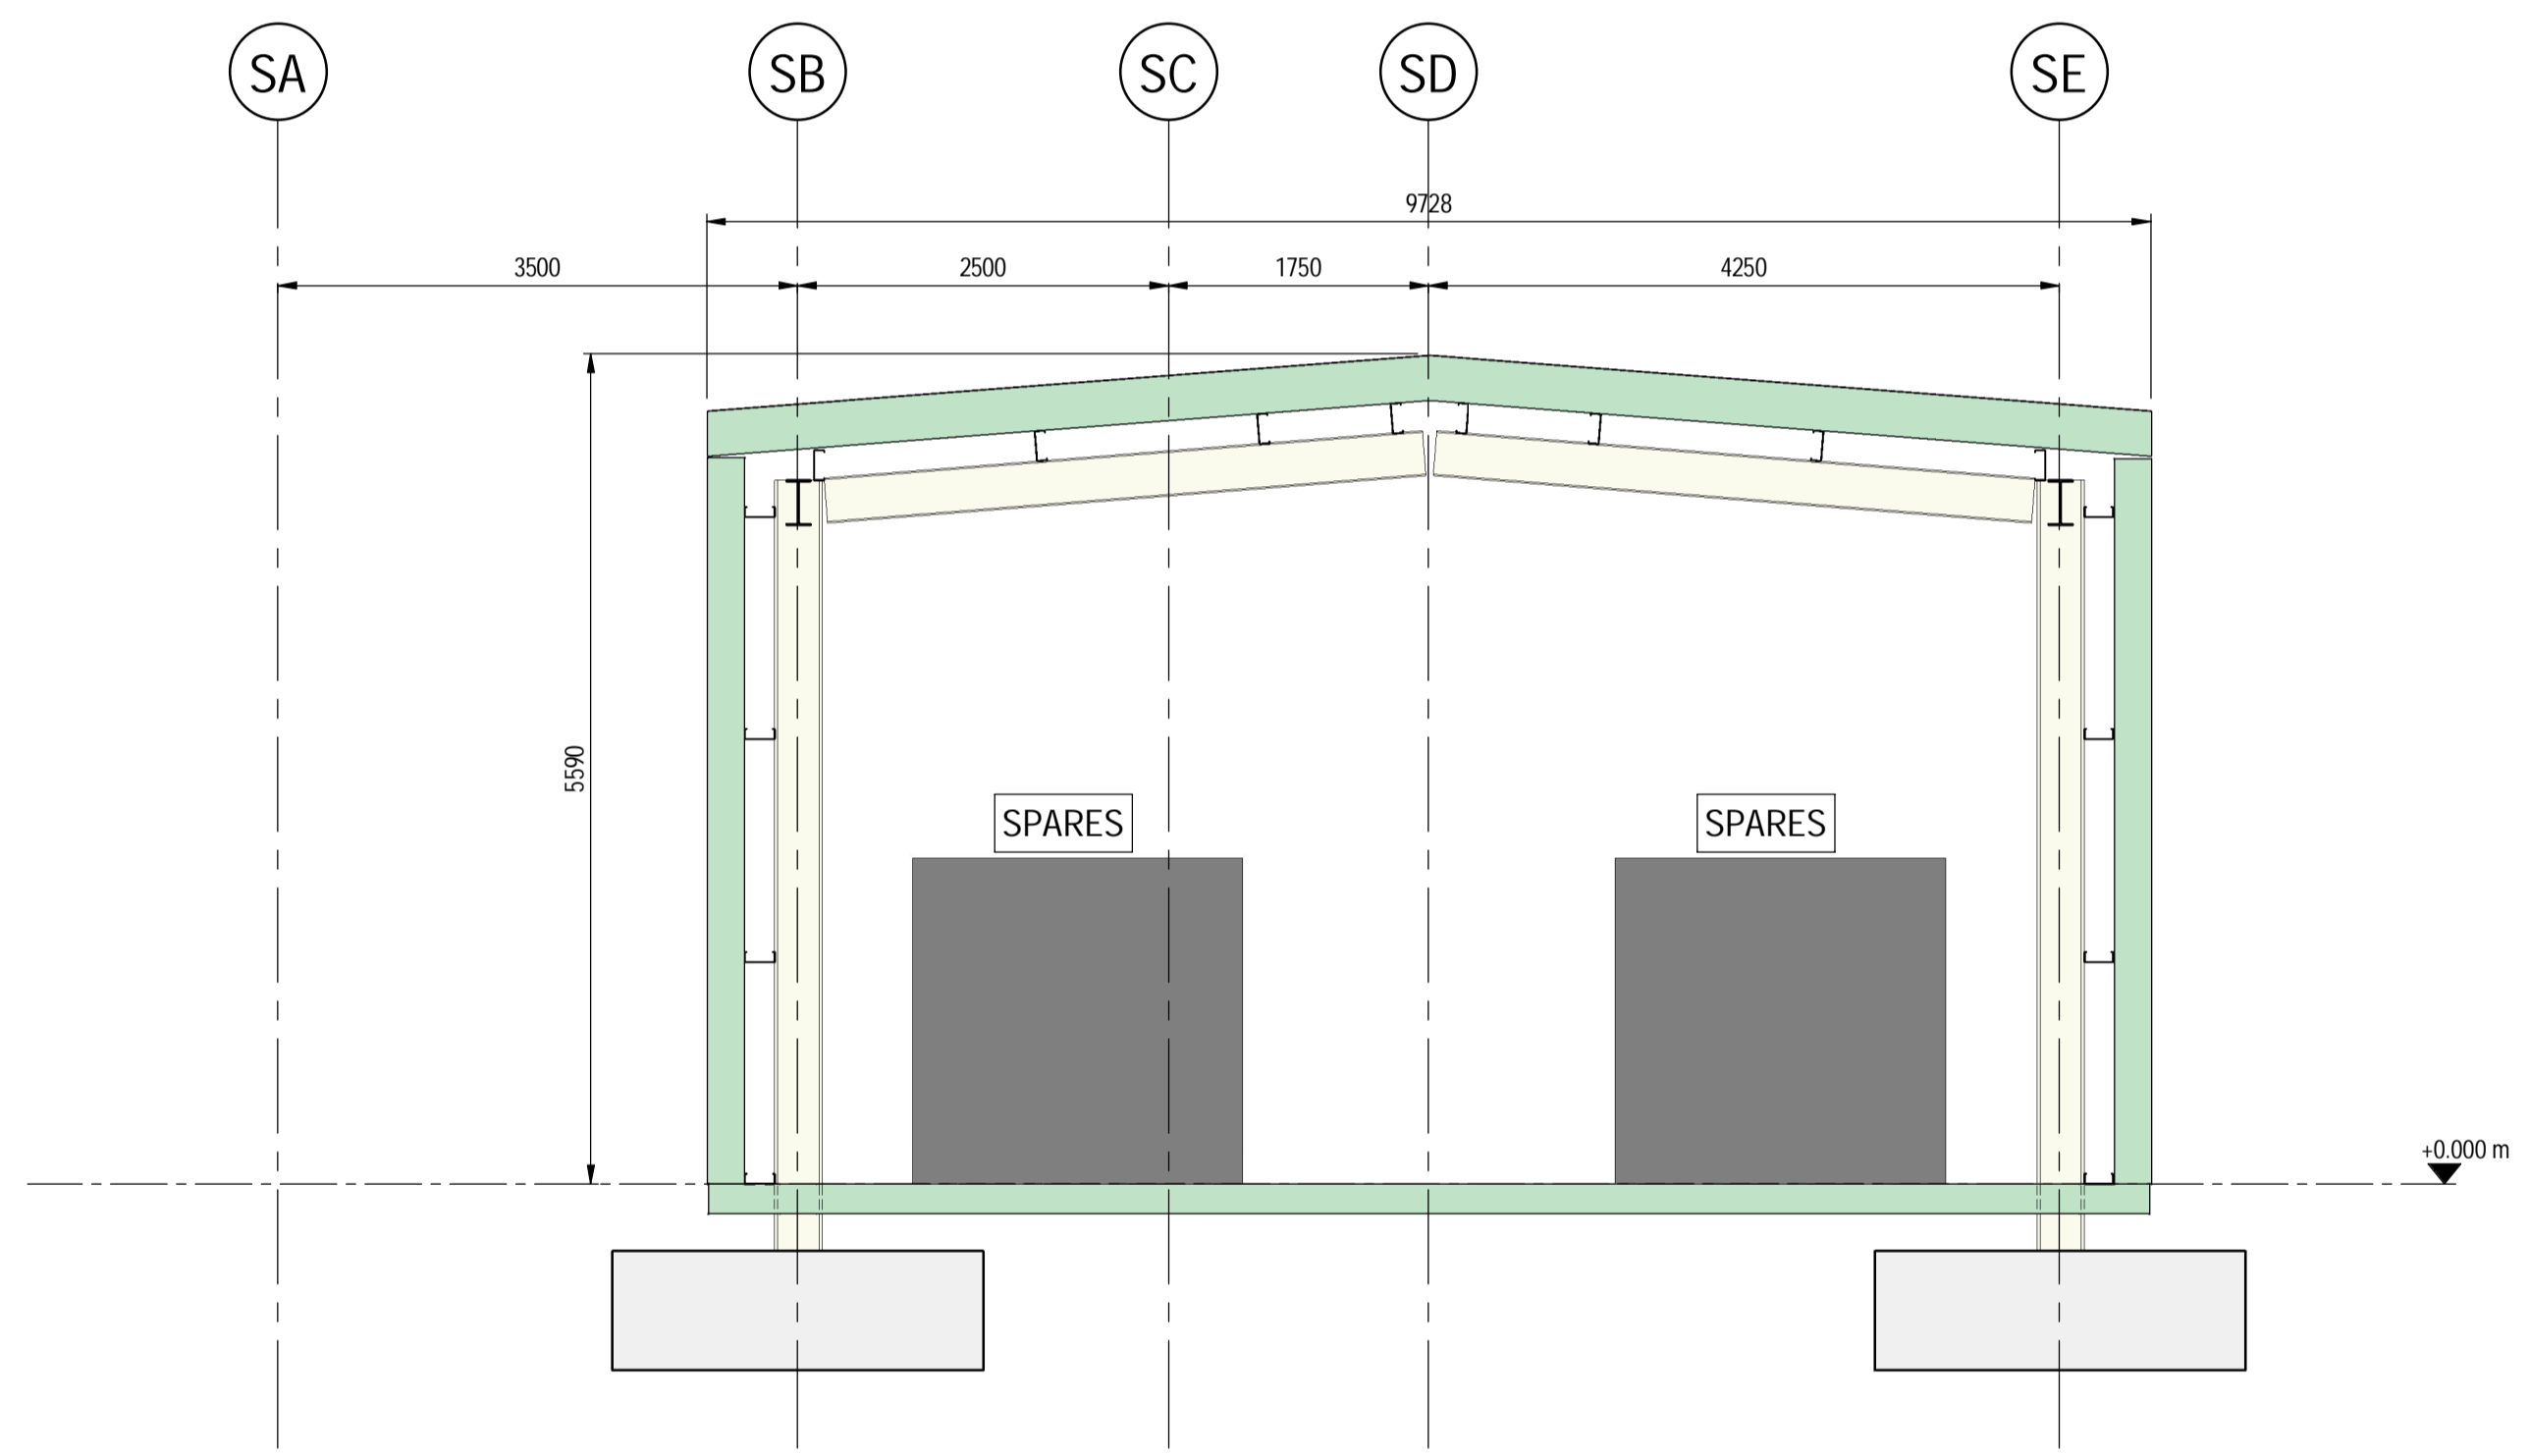


SECTION F-F
SCALE 1:50

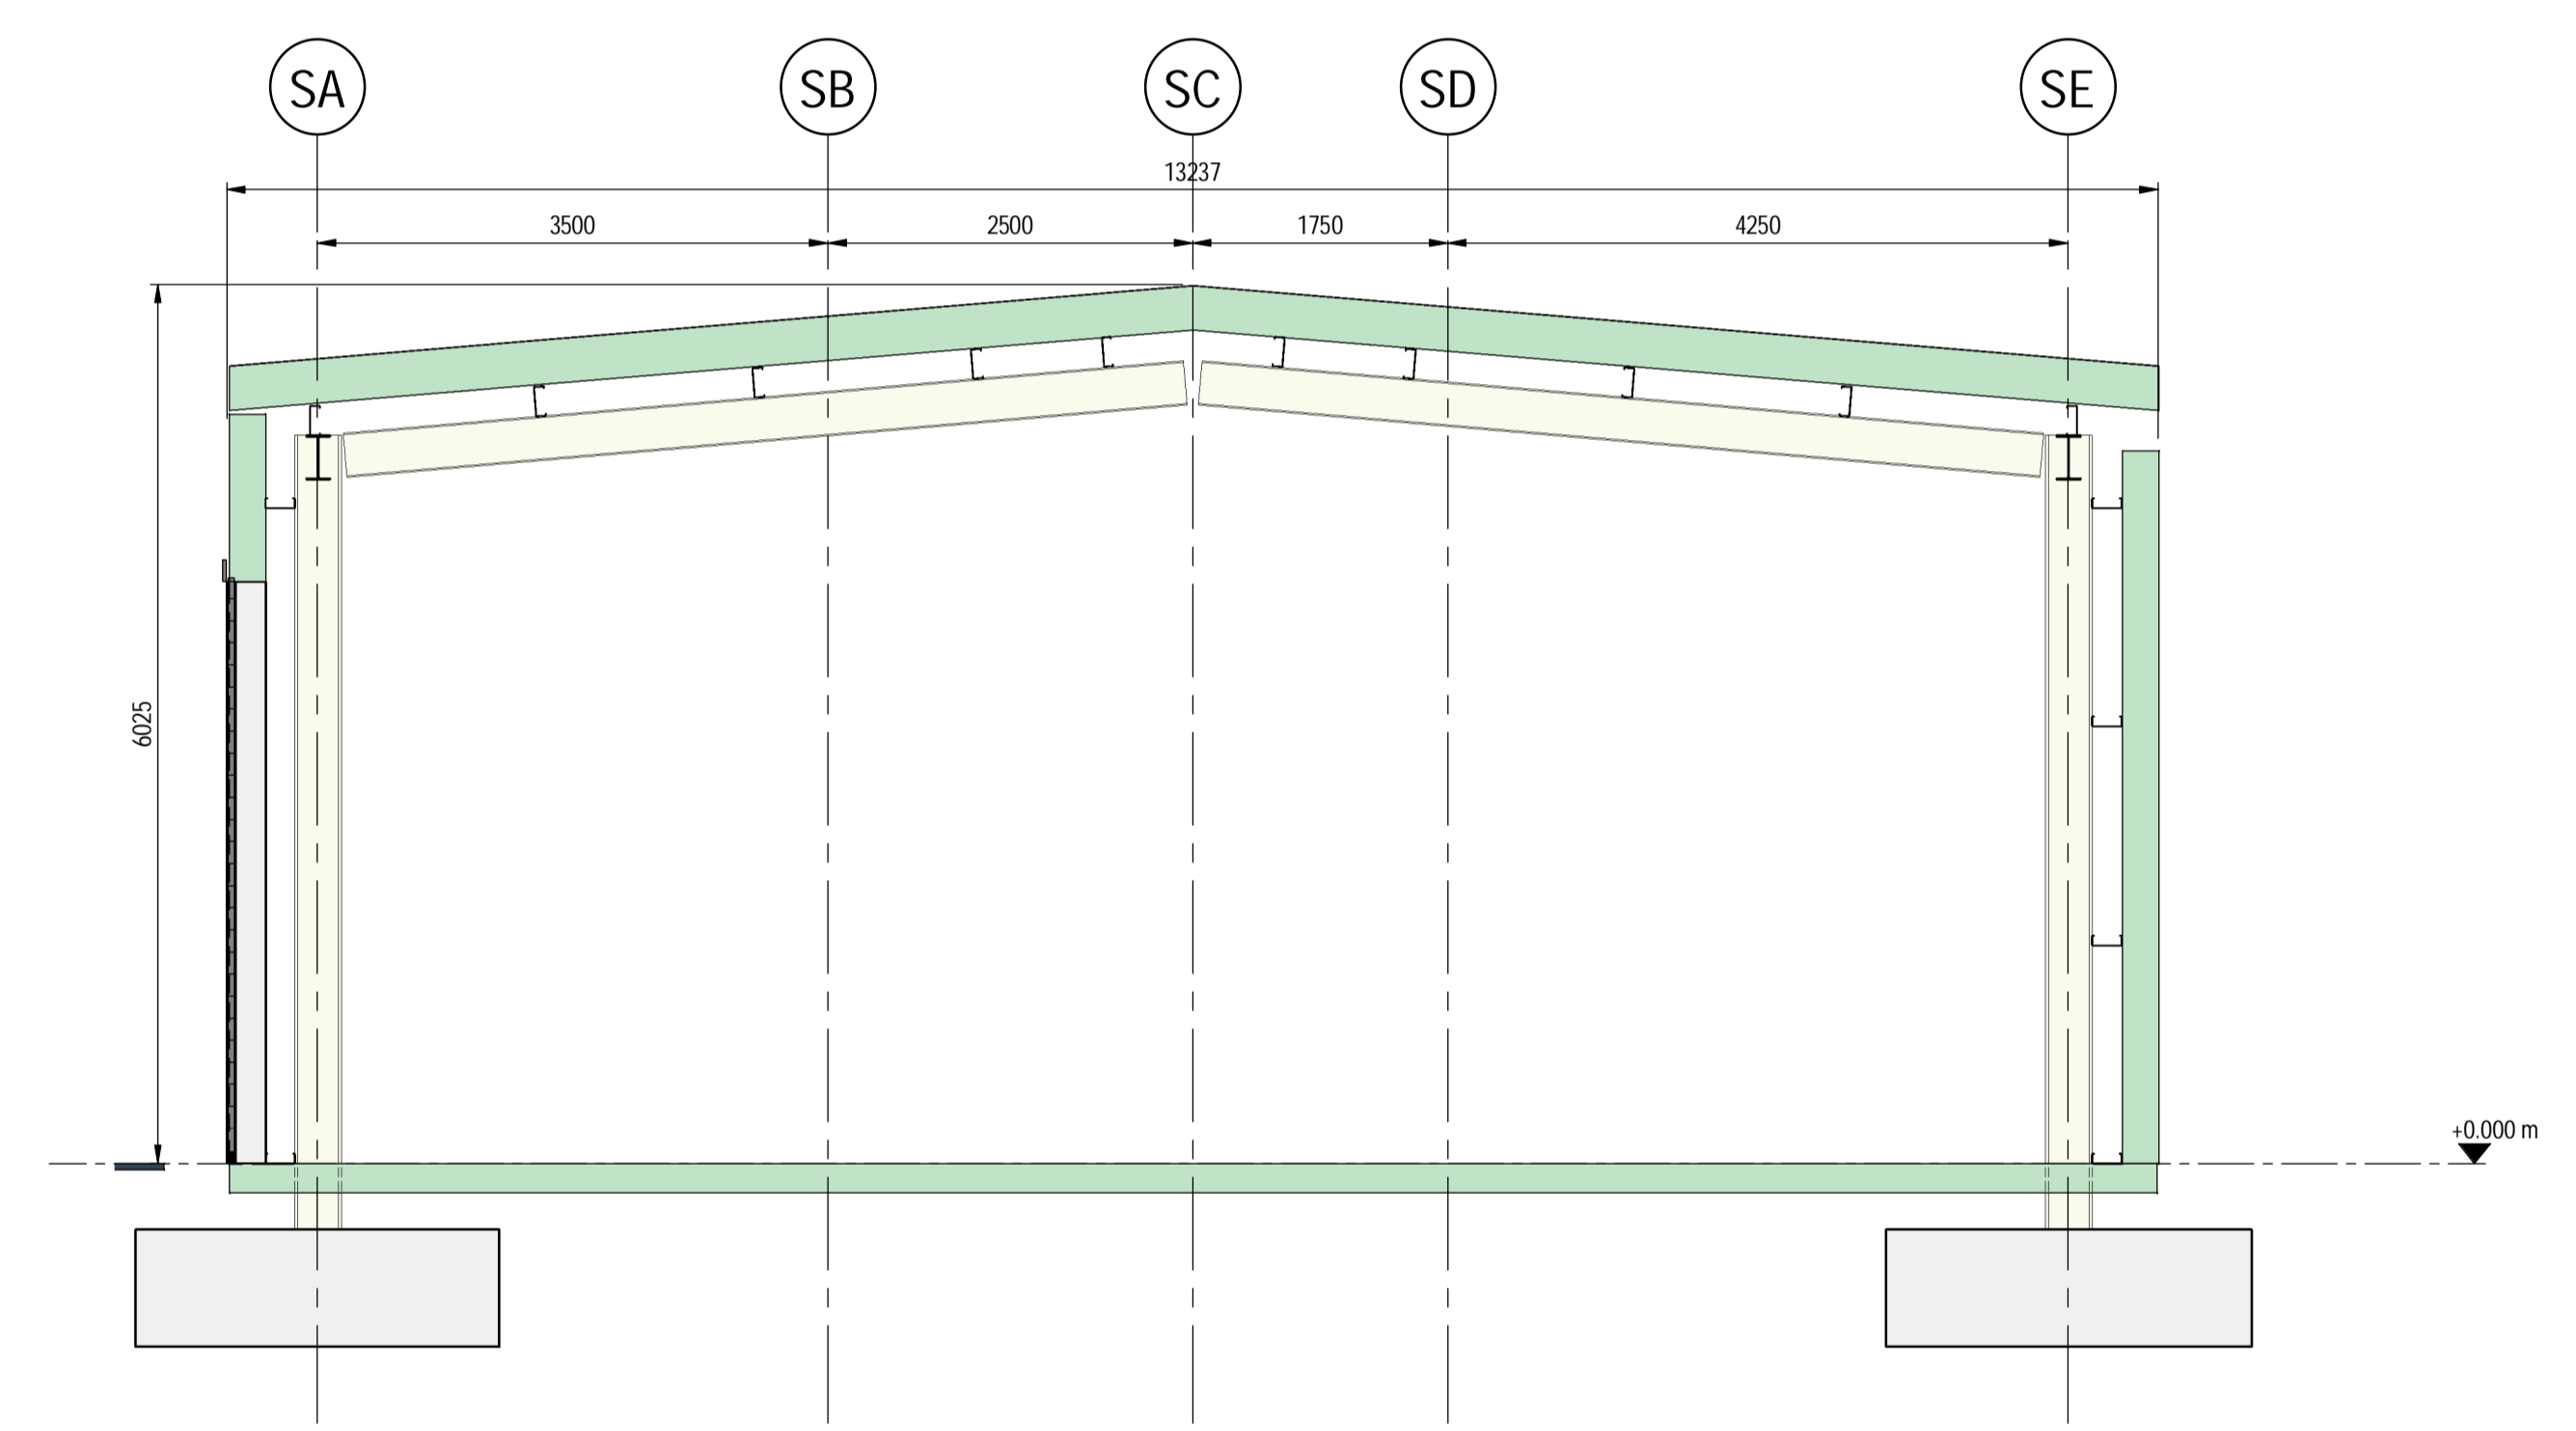

SECTION H-H
SCALE 1:50

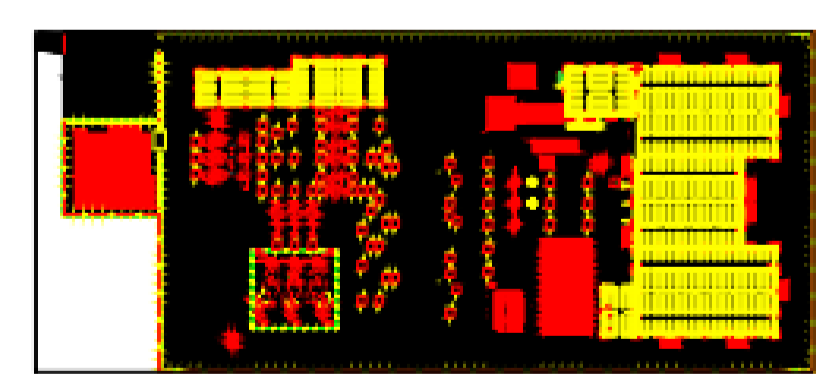

OVERALL SITE LAYOUT KEY
1 : 2000

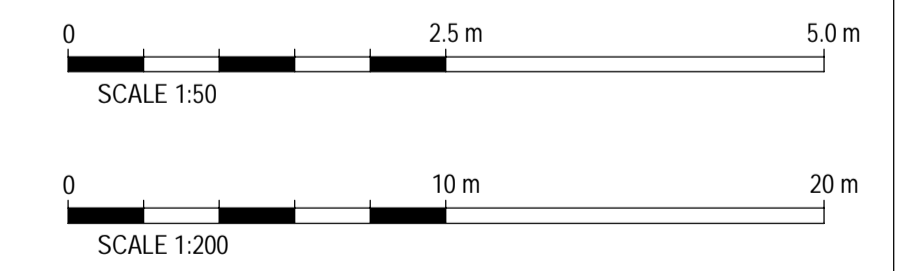

- PROPOSED EXTERNAL FINISHES**
- ① RAL 7016 ANTHRACITE GREY (FOR BUILDING ELEMENTS VIEWED PREDOMINANTLY AGAINST RURAL BACKDROP)
 - ② RAL 1805005 MERLIN GREY (FOR BUILDING ELEMENTS VIEWED PREDOMINANTLY AGAINST RURAL BACKDROP)
 - ③ RAL 080 7005 GOOSEWING GREY (FOR BUILDING UPPER PORTIONS OF THE SOUTHERN ELEVATIONS WHICH MAY BE SEEN AGAINST THE SKY WITH VIEWS FROM THE SOUTH)

01	17/02/20	MAC	-	-
	21/01/20	RD	-	-
Rev	Date	By	Chkd	Appd



Project Title
GreenLink Interconnector

Drawing Title
**ALTERNATIVE 2
SPARE PARTS BUILDING AND
CABLE STORAGE BUILDING GA**

Scale at A1

Role	Civil
Suitability	Planning
Arup Job No	C-BD-106
Rev	01
Name	