



ELEVATION 5  
SCALE 1:100


ELEVATION 6  
SCALE 1:100

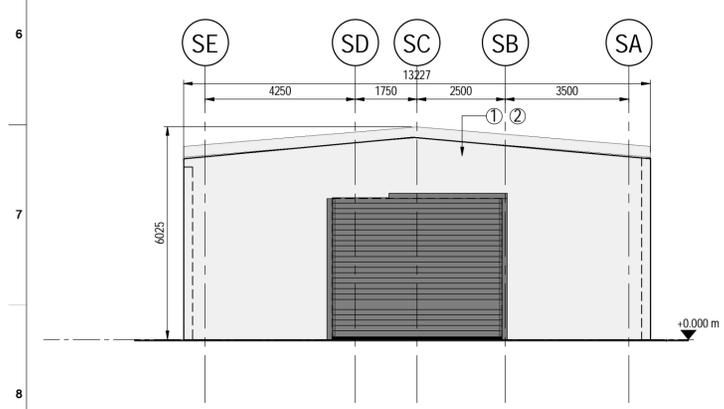


ELEVATION 7  
SCALE 1:100

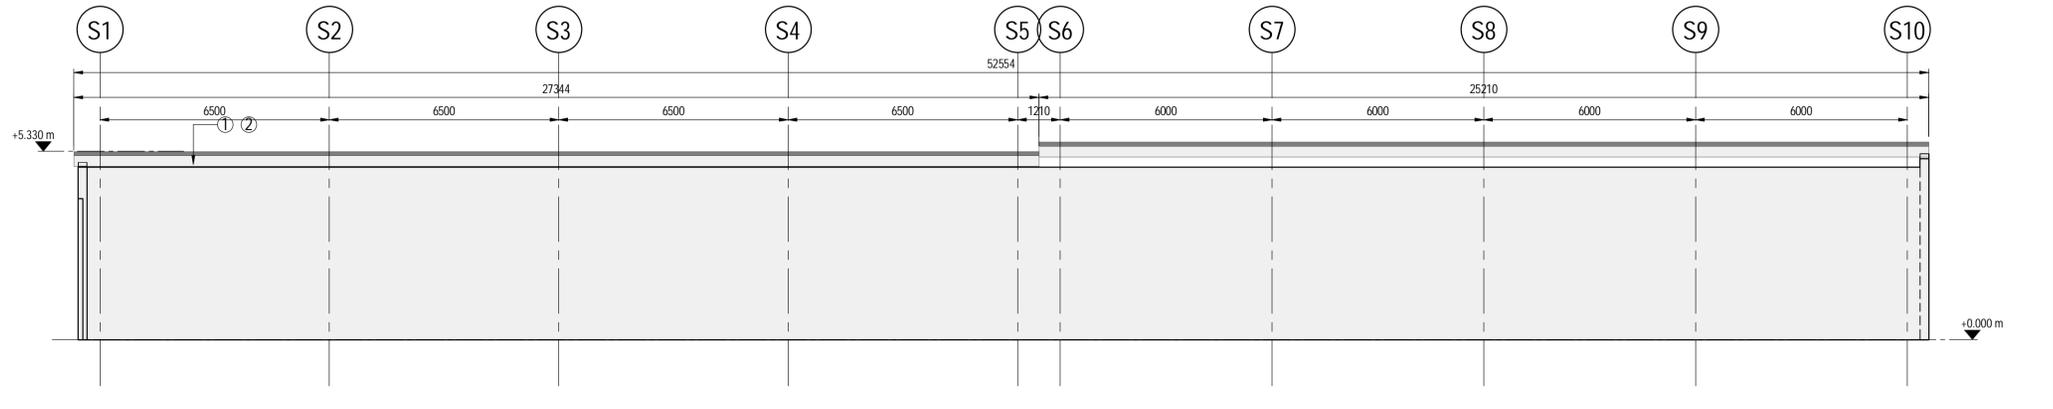

ELEVATION 8  
SCALE 1:100

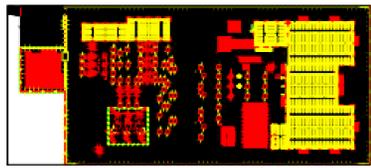

OVERALL SITE LAYOUT KEY  
1 : 2000

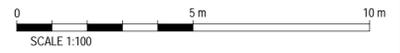

PROPOSED EXTERNAL FINISHES

- ① RAL 7016 ANTHRACITE GREY (FOR BUILDING ELEMENTS VIEWED PREDOMINANTLY AGAINST RURAL BACKDROP)
- ② RAL 1805005 MERLIN GREY (FOR BUILDING ELEMENTS VIEWED PREDOMINANTLY AGAINST RURAL BACKDROP)
- ③ RAL 080 7005 GOOSEWING GREY (FOR BUILDING UPPER PORTIONS OF THE SOUTHERN ELEVATIONS WHICH MAY BE SEEN AGAINST THE SKY WITH VIEWS FROM THE SOUTH)

01	17/02/20	MAC	-	-
	21/01/20	RD	-	-
Rev	Date	By	Chkd	Appd



Client  
**GreenLink Interconnector**

Drawing Title  
**ALTERNATIVE 2  
SPARE PARTS BUILDING AND  
CABLE STORAGE BUILDING  
ELEVATIONS**

Scale at A1	
Role	Civil
Suitability	Planning
Arup Job No	Rev
C-BD-107	01
Name	