

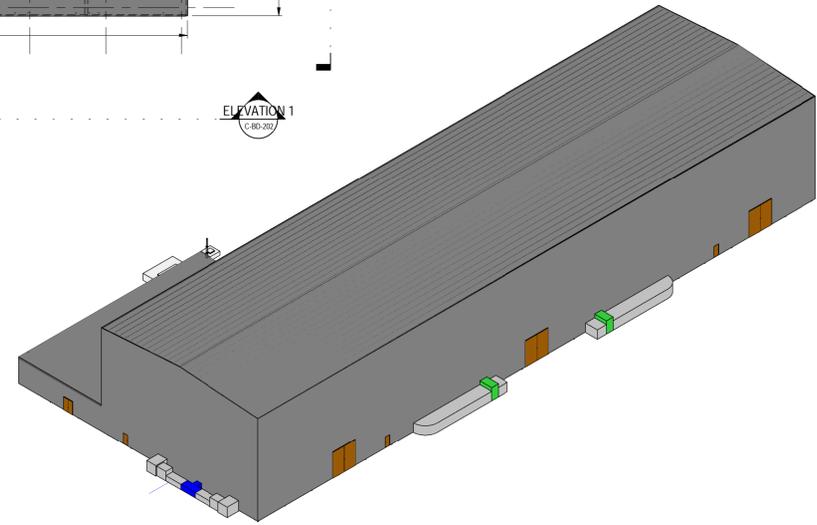


REFERENCE
AHU - AIR HANDLING UNIT

PLAN AT ROOF LEVEL
SCALE 1:250

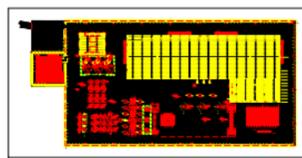

3D VIEW

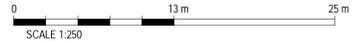

OVERALL SITE LAYOUT (MAIN SITE KEY)
1:2000

- PROPOSED EXTERNAL FINISHES**
- ① RAL 7016 ANTHRACITE GREY (FOR BUILDING ELEMENTS VIEWED PREDOMINANTLY AGAINST RURAL BACKDROP)
 - ② RAL 1805005 MERLIN GREY (FOR BUILDING ELEMENTS VIEWED PREDOMINANTLY AGAINST RURAL BACKDROP)
 - ③ RAL 080 7005 GOOSEWING GREY (FOR BUILDING UPPER PORTIONS OF THE SOUTHERN ELEVATIONS WHICH MAY BE SEEN AGAINST THE SKY WITH VIEWS FROM THE SOUTH)

Rev	Date	By	Chkd	Appd
01	17/02/20	MAC	-	-
00	21/01/20	RD	-	-



Project Title
GreenLink Interconnector

Drawing Title
**ALTERNATIVE 1
CONTROL ROOM & CONVERTER
BUILDING GA**

Scale of A1

Role	Civil
Suitability	Planning
Arup Job No	Rev
C-BD-201	01
Name	