




ELEVATION 1
SCALE 1:250

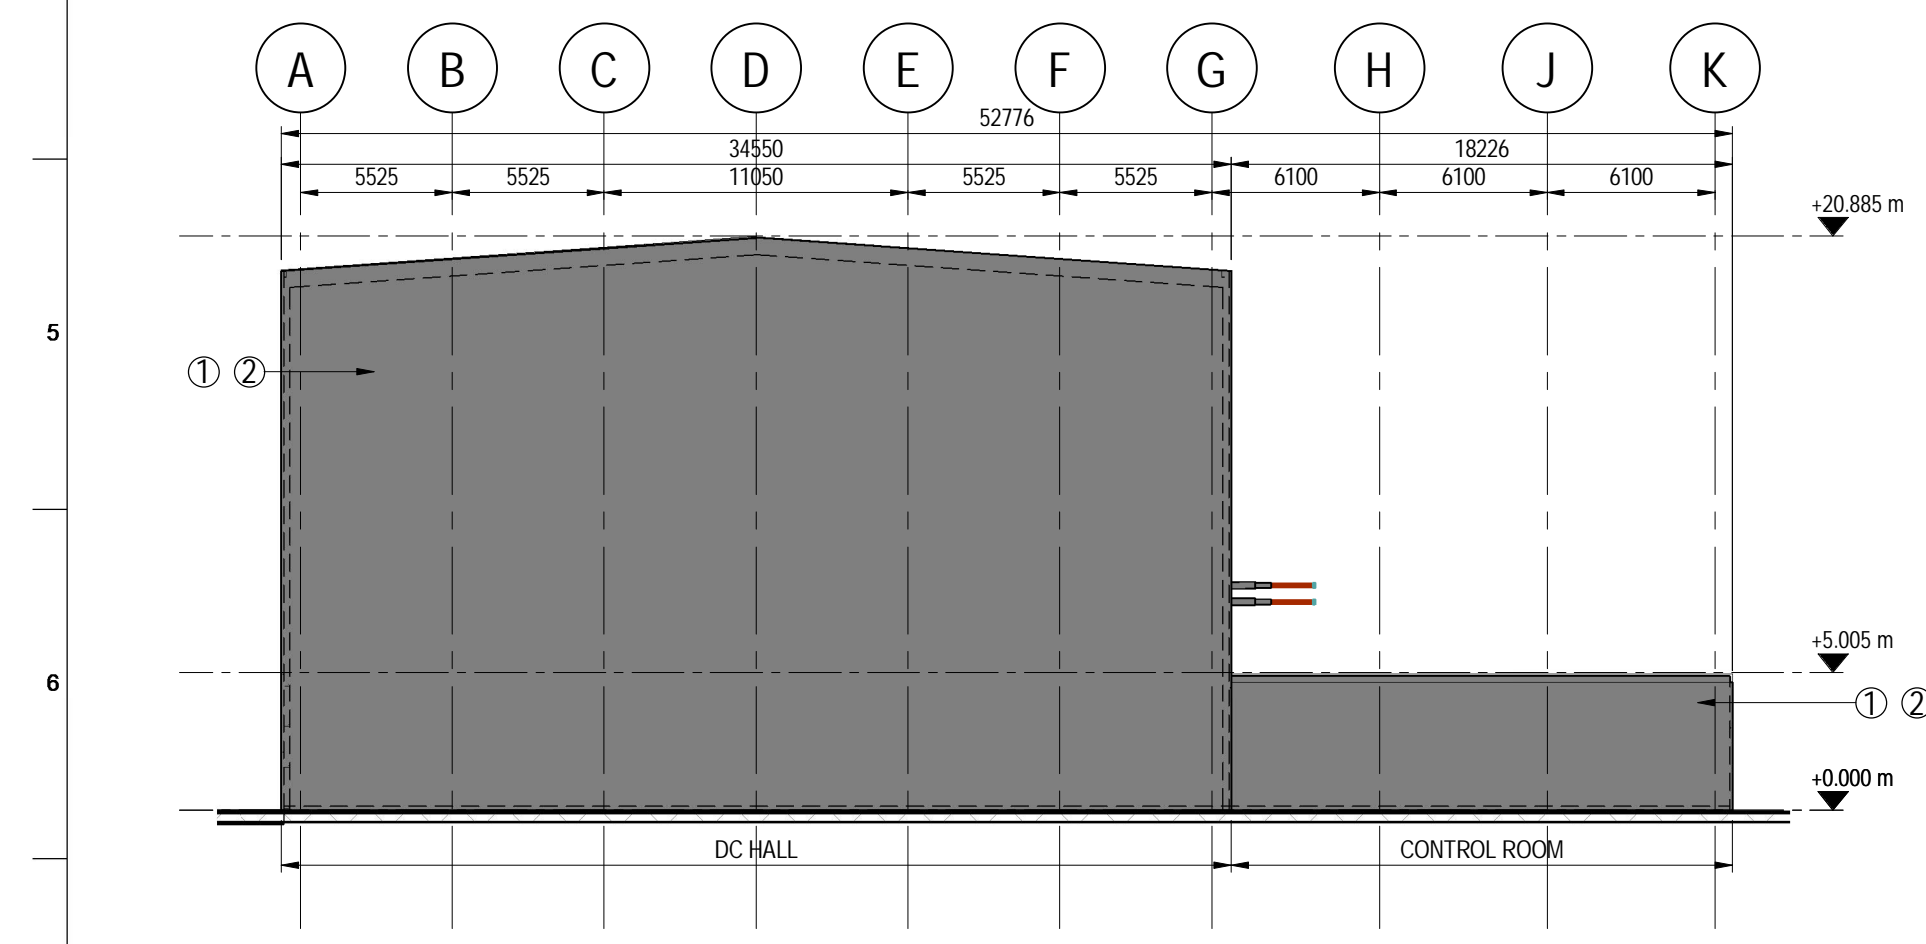


ELEVATION 2
SCALE 1:250

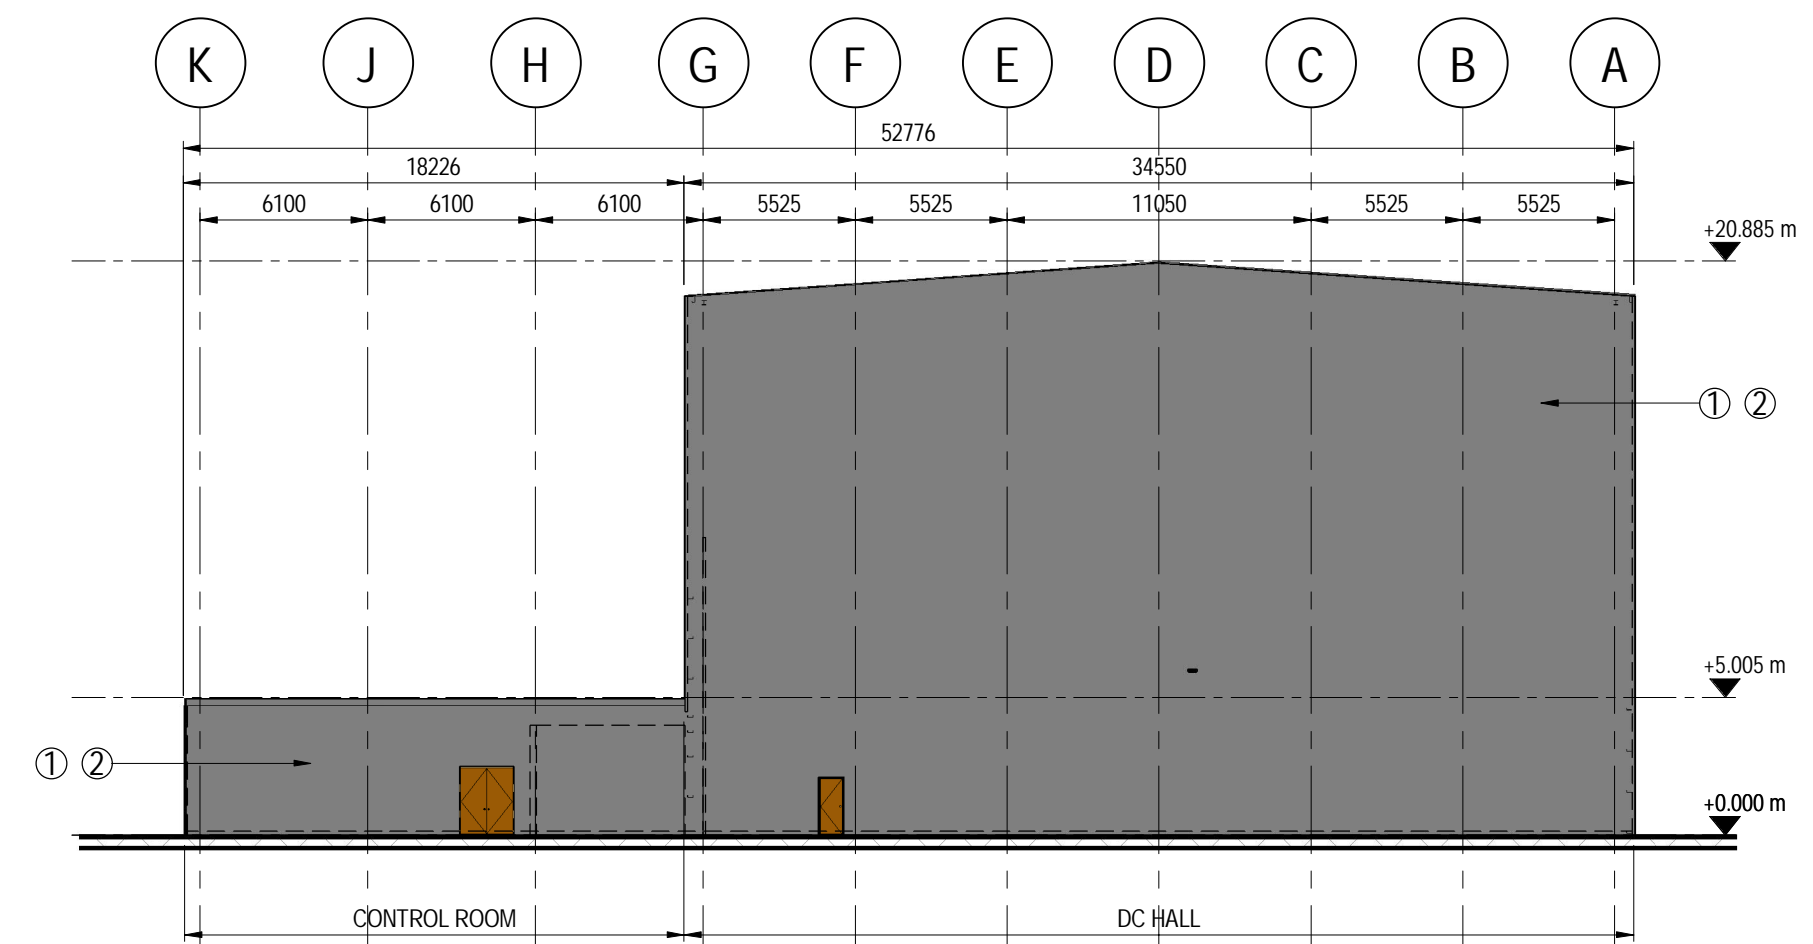


ELEVATION 3
SCALE 1:250

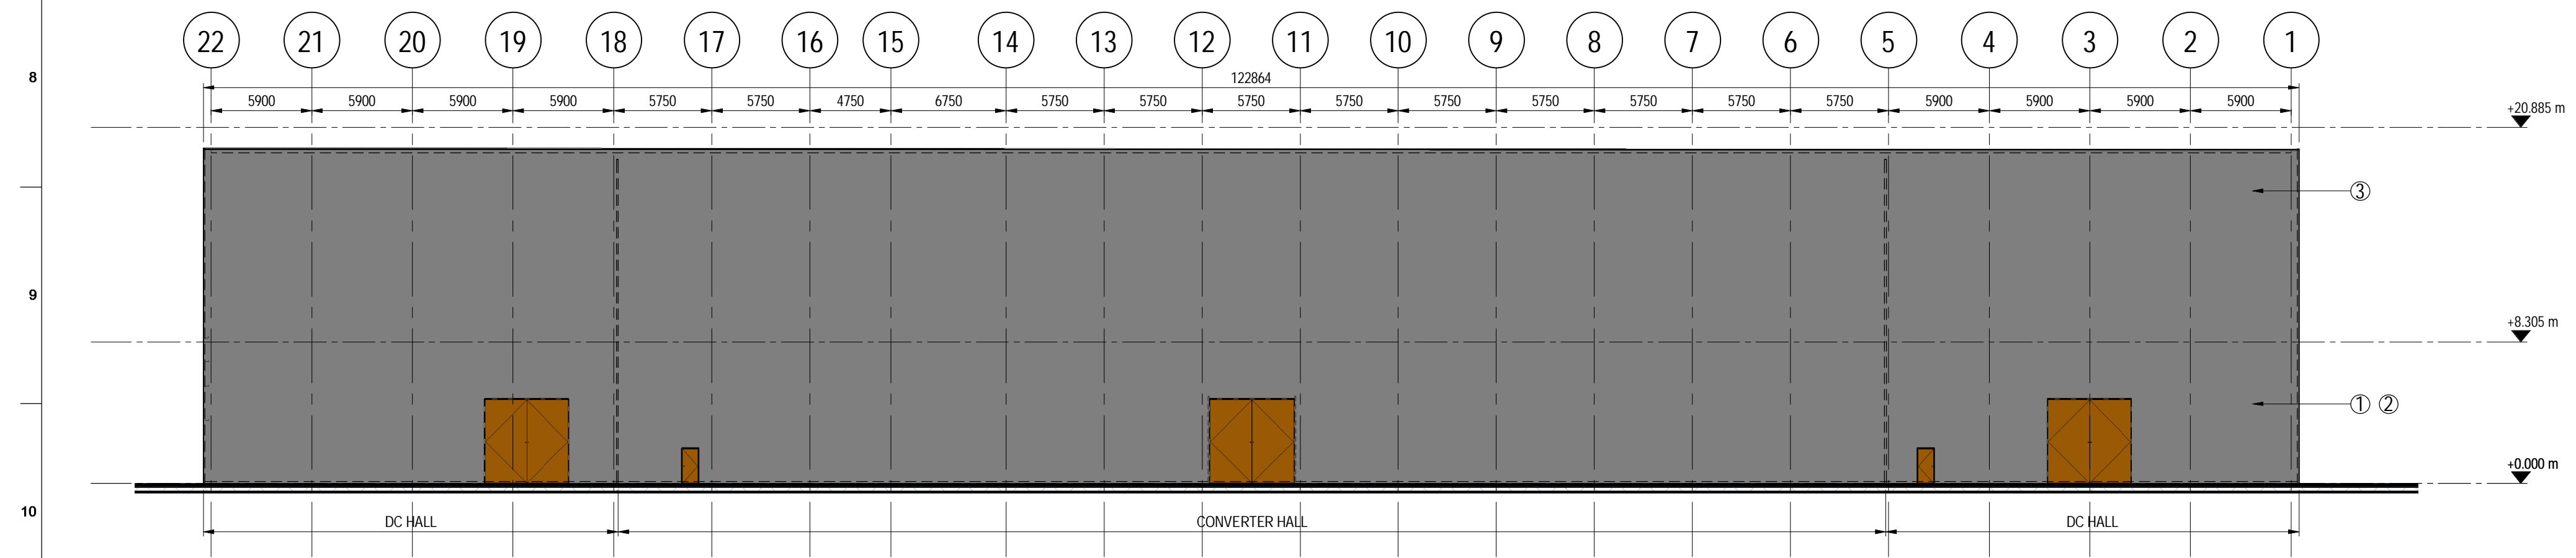

ELEVATION 4
SCALE 1:250

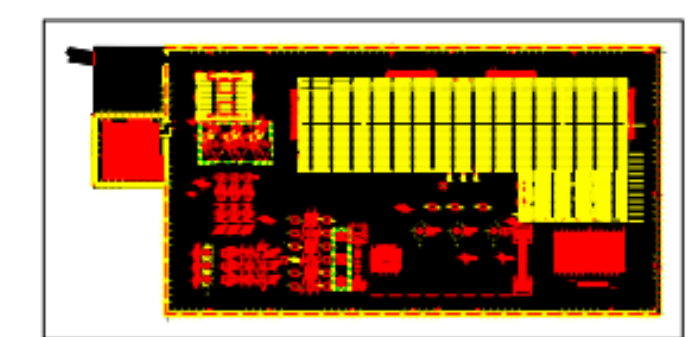

OVERALL SITE LAYOUT (MAIN SITE KEY)
1:2000

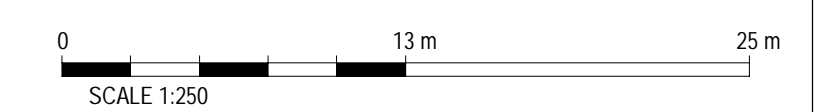

PROPOSED EXTERNAL FINISHES

- ① RAL 7016 ANTHRACITE GREY (FOR BUILDING ELEMENTS VIEWED PREDOMINANTLY AGAINST RURAL BACKDROP)
- ② RAL 1805005 MERLIN GREY (FOR BUILDING ELEMENTS VIEWED PREDOMINANTLY AGAINST RURAL BACKDROP)
- ③ RAL 080 7005 GOOSEWING GREY (FOR BUILDING UPPER PORTIONS OF THE SOUTHERN ELEVATIONS WHICH MAY BE SEEN AGAINST THE SKY WITH VIEWS FROM THE SOUTH)

01	17/02/20	MAC	-	-
	21/01/20	RD	-	-
Rev	Date	By	Chkd	Appd

ARUP

One Albert Quay
Cork, Ireland
Tel +353 (0)21 422 3000
www.arup.com

Client



Project Title

GreenLink Interconnector

Drawing Title

ALTERNATIVE 1
CONTROL ROOM & CONVERTER
BUILDING GA

Scale of A1

Role	Civil
Suitability	Planning
Asp Job No	C-BD-202
Rev	01
Name	