


**Section A-A**  
Refer to drawing C-BLF-003  
Scale 1:200

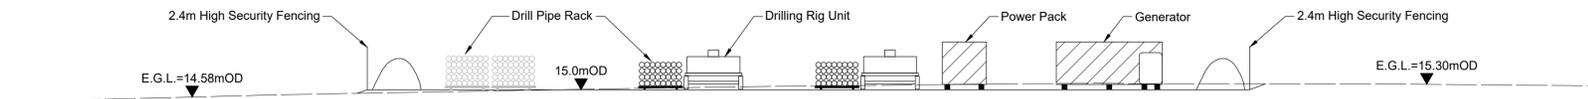

**Section B-B**  
Refer to drawing C-BLF-003  
Scale 1:200

**Notes**

1. All dimensions in metres unless noted otherwise.
2. Do not scale, use figured dimensions only.
3. Drawings for planning purposes only, not for bid or construction.
4. Land levels shown relate to Ordnance Datum Malin Head unless otherwise noted.
5. Coordinates shown are to Irish Transverse Mercator in metres.



PL3	13/11/20	EG	SOS	EJL
Issued for Planning				
PL2	10/06/20	EG	SOS	EJL
Issued for Planning				
PL1	13/03/20	SB	MM	EJL
Issued for Planning				
Rev	Date	By	Chkd	Appd



Client  
Greenlink Interconnector

Drawing Title  
Baginbun Landfall Sections

Scale at A1	1:200
Role	Civil
Suitability	Planning
Arup Job No	246369
Name	C-BLF-005
Rev	PL3