


Converter Station (Alternative 1) -
Cross Section A - A
Scale 1:500

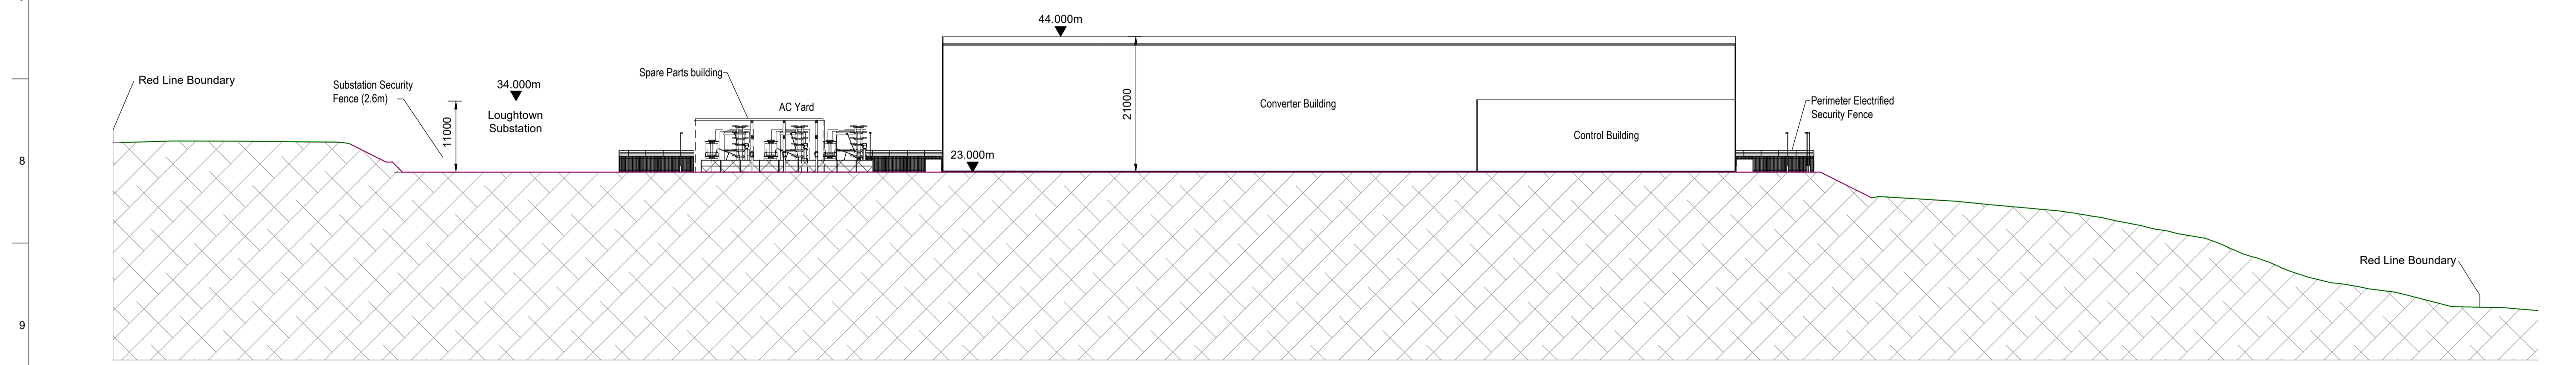


Converter Station (Alternative 1) -
Cross Section B - B
Scale 1:500

Legend

- Existing Surface Profile
- Proposed Surface Profile

Notes

1. All dimensions in metres unless noted otherwise.
2. Do not scale, use figured dimensions only.
3. Drawings for planning purposes only, not for bid or construction.
4. Land levels shown relate to Ordnance Datum Malin head unless otherwise noted.
5. Coordinates shown are to Irish Transverse Mercator in metres.

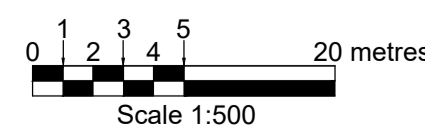

PL3	12/11/20	EG	SOS	EJL
Issued for Planning				
PL2	10/06/20	EG	SOS	EJL
Issued for Planning				
PL1	13/03/20	SN	MM	EJL
Issued for Planning				
Rev	Date	By	Chkd	Appd



One Albert Quay
Cork, Ireland
Tel +353 (0)21 422 3200
www.arup.com

Client



Project Title

Greenlink Interconnector

Drawing Title

Great Island
Converter Station
Alternative 1
Cross Sections

Scale at A1

1:500

Role

Civil

Suitability

Planning

Arup Job No

246369

Rev

PL3

Name

C-CS-012