




PLAN
HVAC JOINTING BAY
1:100

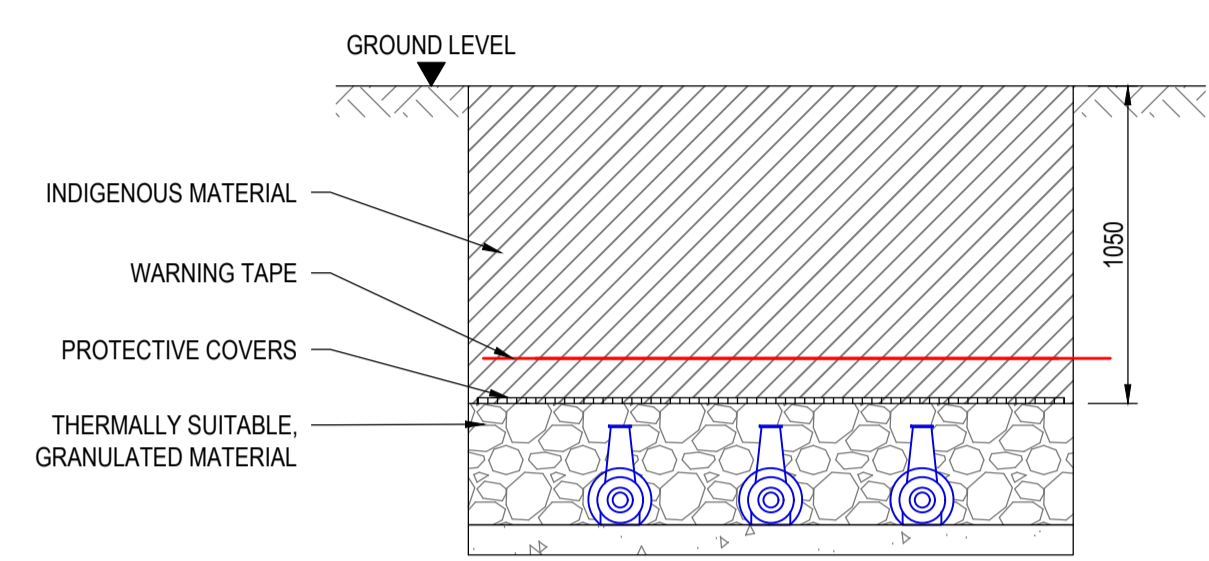


HVAC JOINTING BAY - AGRICULTURAL CROSSING
TYPICAL SECTION A-A
1:25

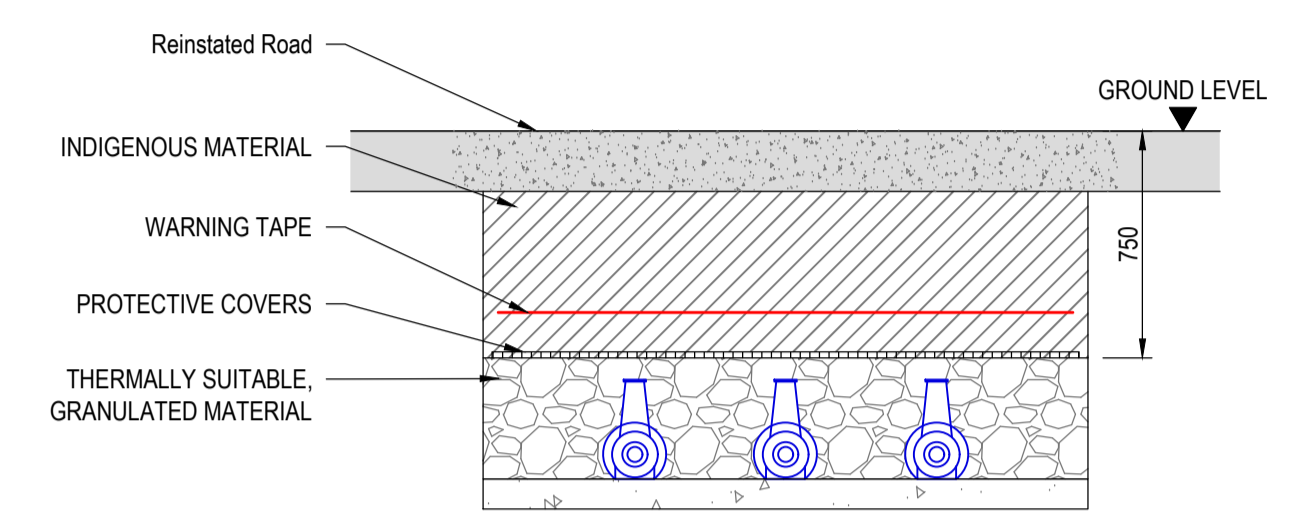

HVAC JOINTING BAY - ROAD CROSSING
TYPICAL SECTION A-A
1:25

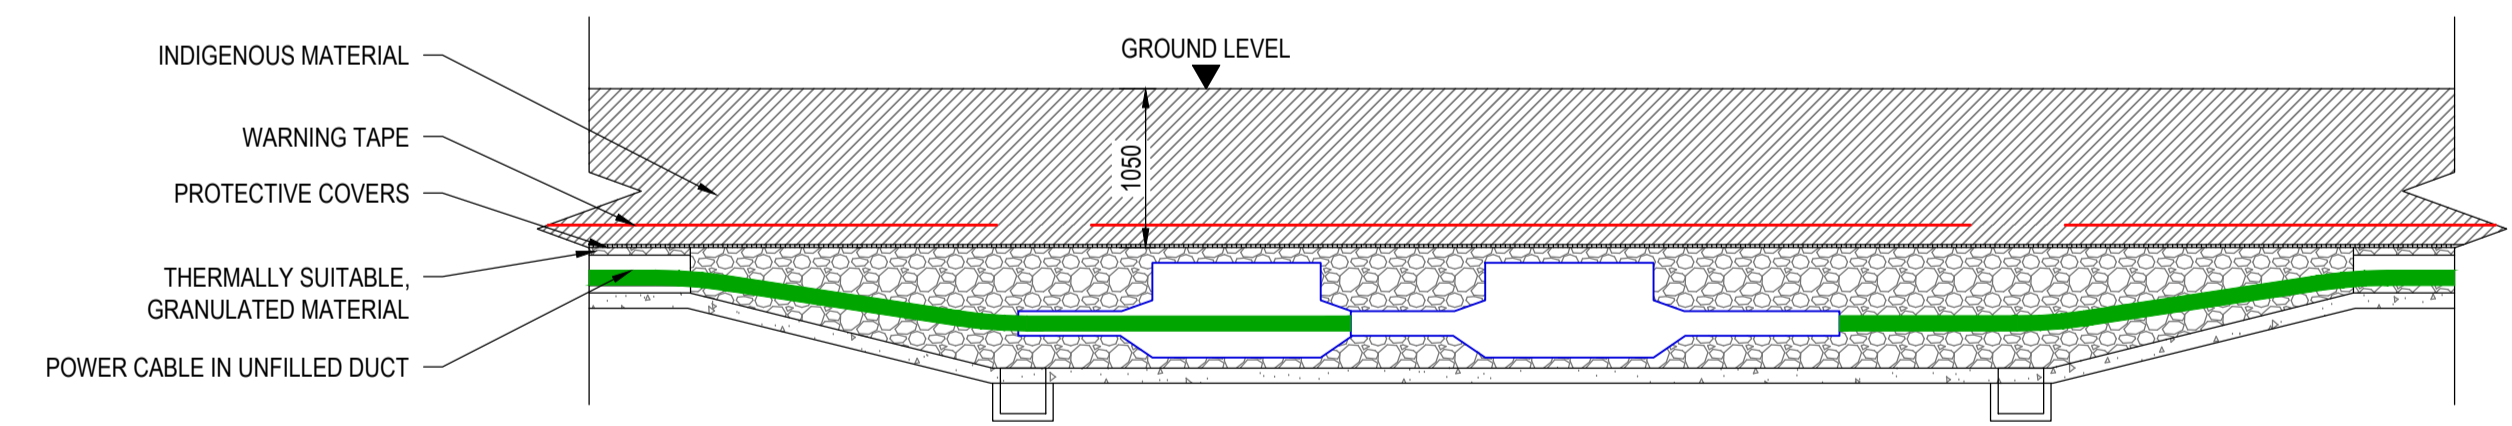

HVAC JOINTING BAY - AGRICULTURAL CROSSING
TYPICAL SECTION B-B
1:50

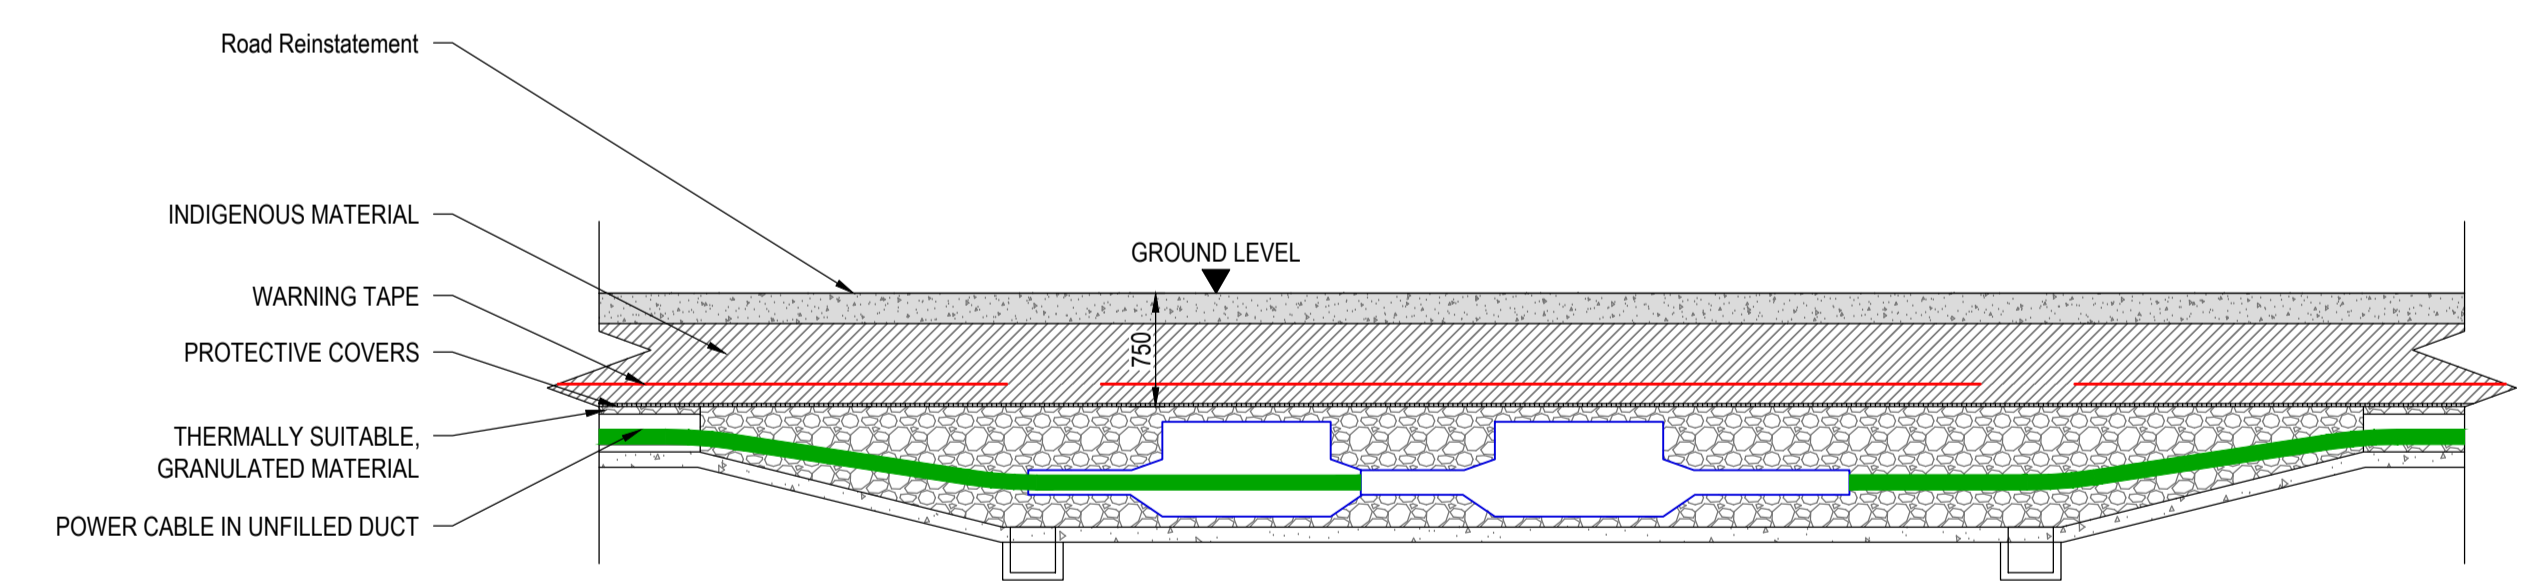

HVAC JOINTING BAY - ROAD CROSSING
TYPICAL SECTION B-B
1:50

PL1	13/03/20	SB	MM	EJL
Issued for Planning				
Rev	Date	By	Chkd	Appd



Client
Greenlink Interconnector

Project Title
Standard Details
HVAC Jointing Bay
Details

Scale at A1	As Shown
Role	Civil
Suitability	Planning
Anup Job No	246369
Name	C-GEN-003
Rev	PL1