


**HVDC SINGLE CIRCUIT ROAD TRENCH
RAILWAY CROSSING AT GREAT ISLAND**
SCALE 1:25

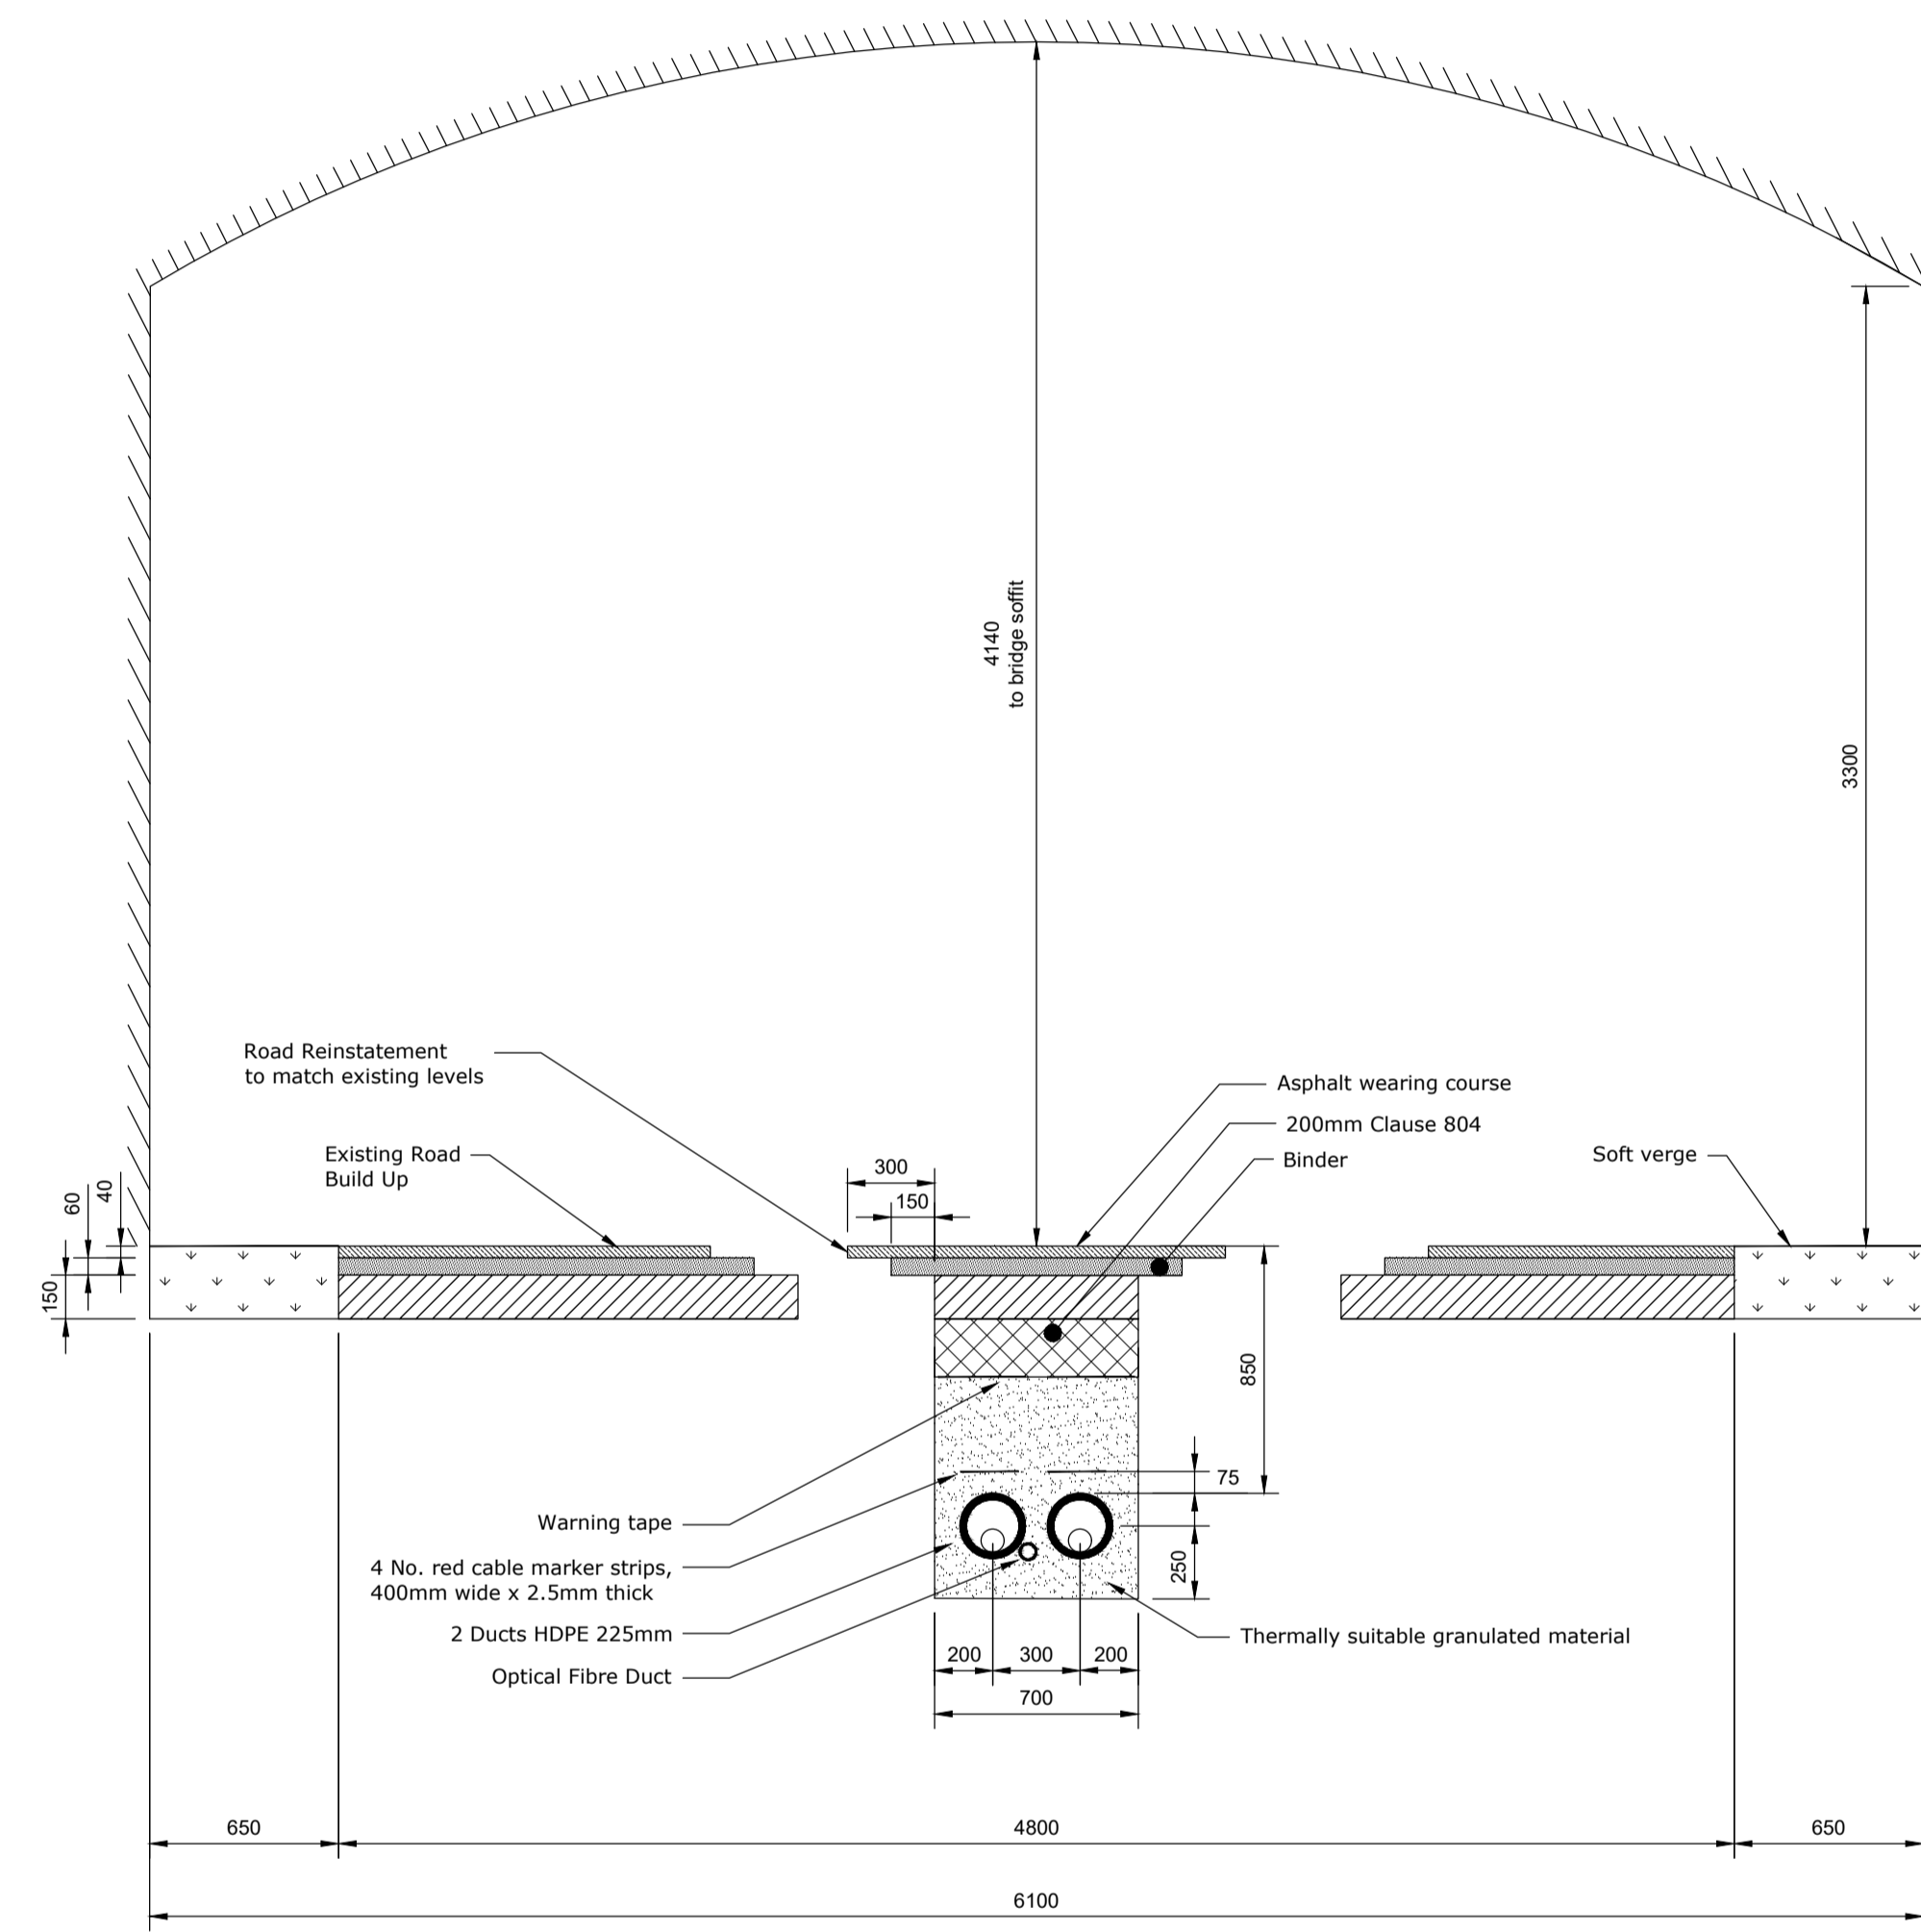

**HVDC SINGLE CIRCUIT ROAD TRENCH
RAILWAY CROSSING AT DUNBRODY**
SCALE 1:25

PL1	13/03/20	SB	MM	EJL
Issued for Planning				
Rev	Date	By	Chkd	Appd



One Albert Quay
Cork, Ireland
Tel +353 (0)21 422 3200
www.arup.com

Client



Project Title

GreenLink Interconnector

Drawing Title

HV AC Grid Connection
Railway Crossing Details

Scale at A1 1:25

Role Civil

Suitability Planning

Arup Job No

246369

Rev

PL1

Name

C-RC-001