


Ordnance Survey Ireland Licence No. EN 0002819 © Ordnance Survey Ireland/Government of Ireland

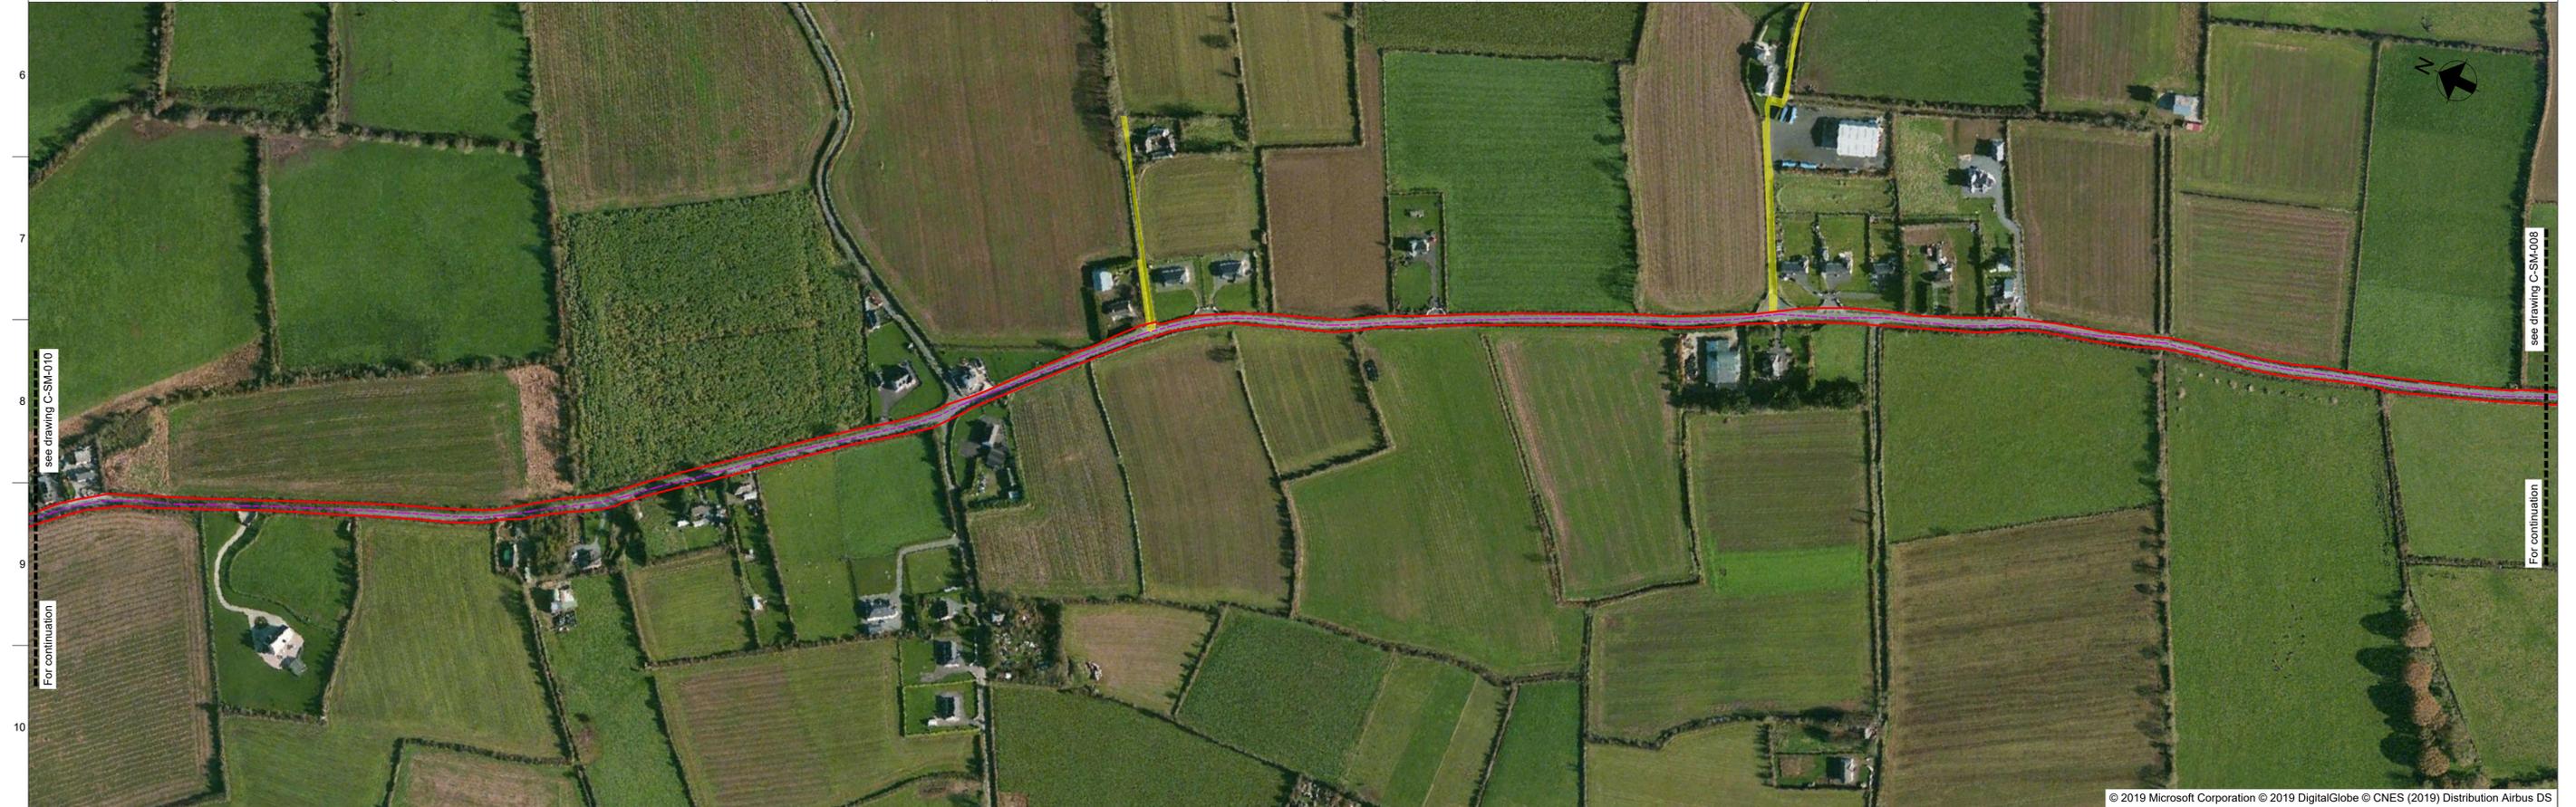


© 2019 Microsoft Corporation © 2019 DigitalGlobe © CNES (2019) Distribution Airbus DS

- Legend**
- Proposed Cable Route
 - Planning Corridor
 - Landholding under control of the landowner of the Converter Station
 - Existing Wayleave

- Notes**
1. All dimensions in metres unless noted otherwise.
 2. Do not scale, use figured dimensions only.
 3. Drawings for planning purposes only, not for bid or construction.
 4. Land levels shown relate to Ordnance Datum Main Head unless otherwise noted.
 5. Coordinates shown are to Irish Transverse Mercator in metres.

PL3	02/12/20	EG	SOS	EJL
Issued for Planning				
PL2	10/06/20	EG	SOS	EJL
Issued for Planning				
PL1	13/03/20	SB	MM	EJL
Issued for Planning				
Rev	Date	By	Chkd	Appd

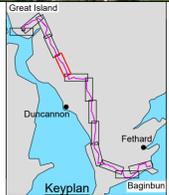

Client
Greenlink Interconnector

Drawing Title
Stripmap - Cable Route Plan
Sheet 9 of 13

Scale at A1	1:2500
Role	Civil
Suitability	Planning
Arup Job No	246369
Name	C-SM-009
Rev	PL3