


NOTE:
ALL DIMENSIONS TO BE CHECKED ON SITE
NO DIMENSIONS TO BE SCALED FROM THIS DRAWING
THIS DRAWING IS TO BE USED IN CONNECTION WITH
RELEVANT CONSULTANT DRAWINGS

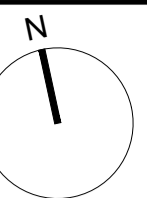


TAKEN IN CHARGE BY DCC

HINES LANDS

STORM WATER DRAINAGE
TO BE TAKEN IN CHARGE
BY DCC

— SITE BOUNDARY
— APPLICANT OWNERSHIP
— SITE IN DCC OWNERSHIP

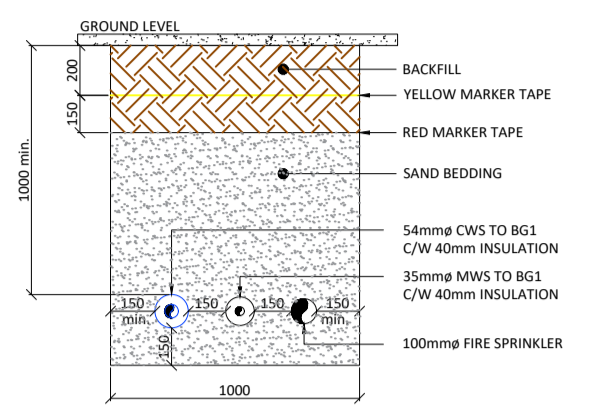

SECTION E-E
STRENGTH TO PWS
SCALE 1:10



REV	DATE	DESCRIPTION	BY	CHK
A	DEC 2020	ISSUED FOR PLANNING	JPL	CKL

PLANNING

Henry J Lyons
Architecture + Interiors +353 1 888 3333
henryjlyons.com info@henryjlyons.com 51-54 Parnassus Street
Dublin D02 K406

KPF
Kubla Pugh Architects
Architects and Planning Consultants
12-14 Grafton Street
Dublin D02 XN12
www.kpf.com

CLIENT
DBTR-SCR1 Fund
PROJECT
SHD on the former Player Wills Site
and Dublin City Council Lands at
South Circular Road, Dublin 8

JOB NUMBER: 950578
DATE: OCT 2020
SCALE: 1:200@A0
DRAWN: EW
CHECKED: JPL
FILE NAME: 950578-PW PL0000 Level 00_Taking in Charge

DRAWING
TAKING IN CHARGE
LEVEL 00
SHEET 2 OF 2

BLOCK	DRAWING NUMBER	ZONE	REVISION
	PL0091		A