



01 North Courtyard Elevation of Player Wills Factory
PL0201 SCALE 1:200

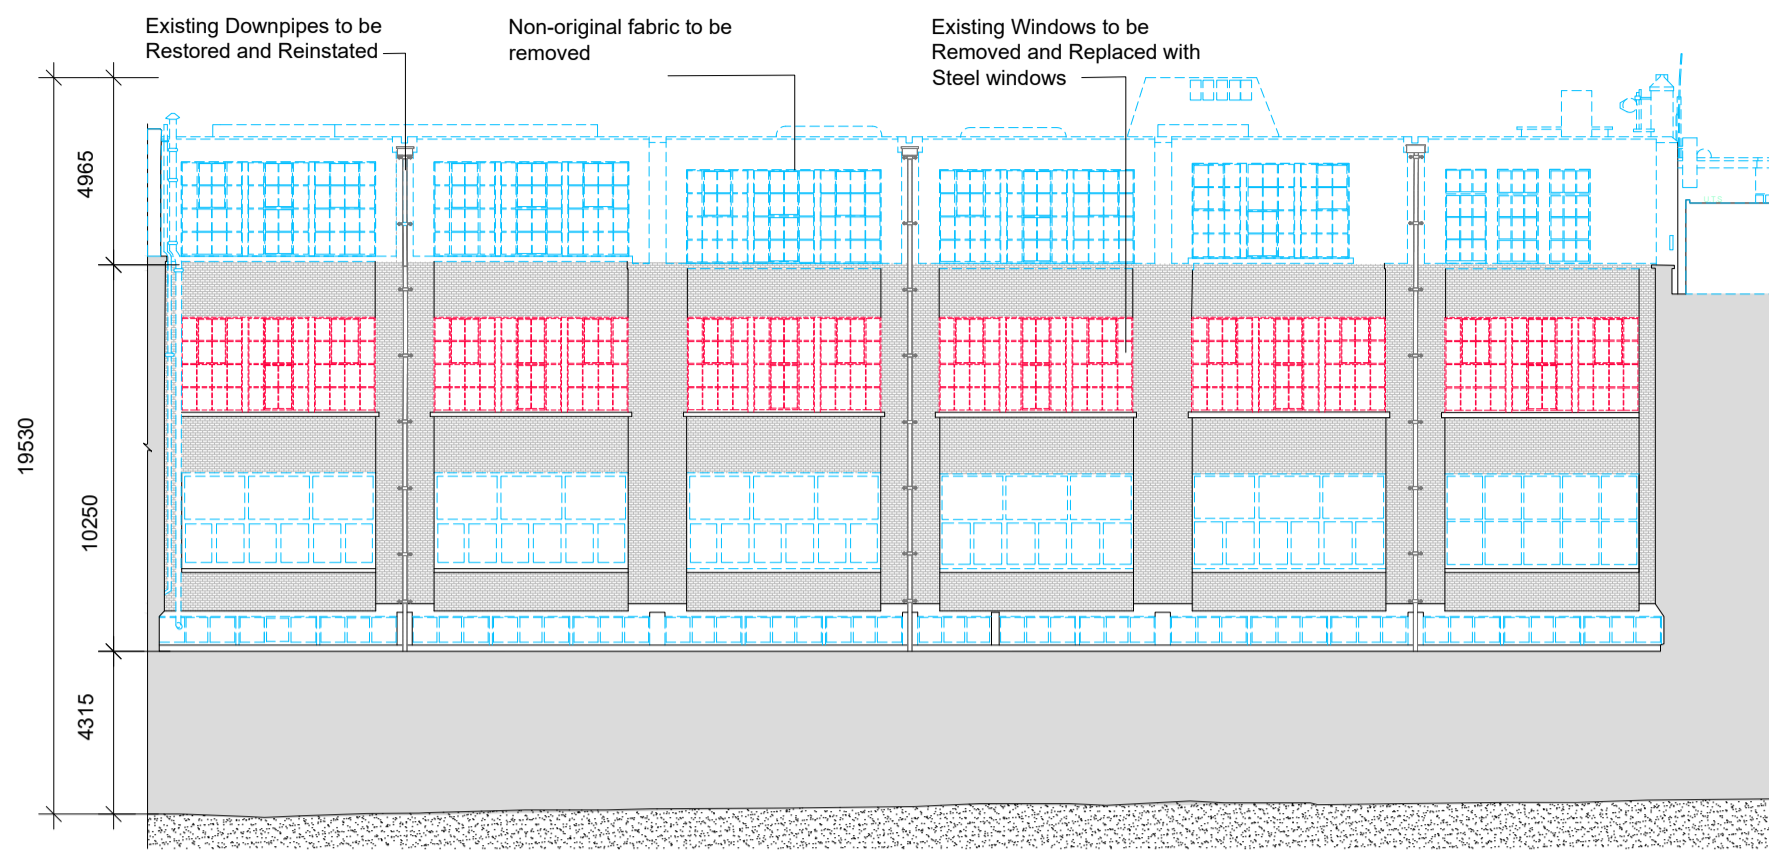


02 East Courtyard Elevation of Player Wills Factory
PL0201 SCALE 1:200

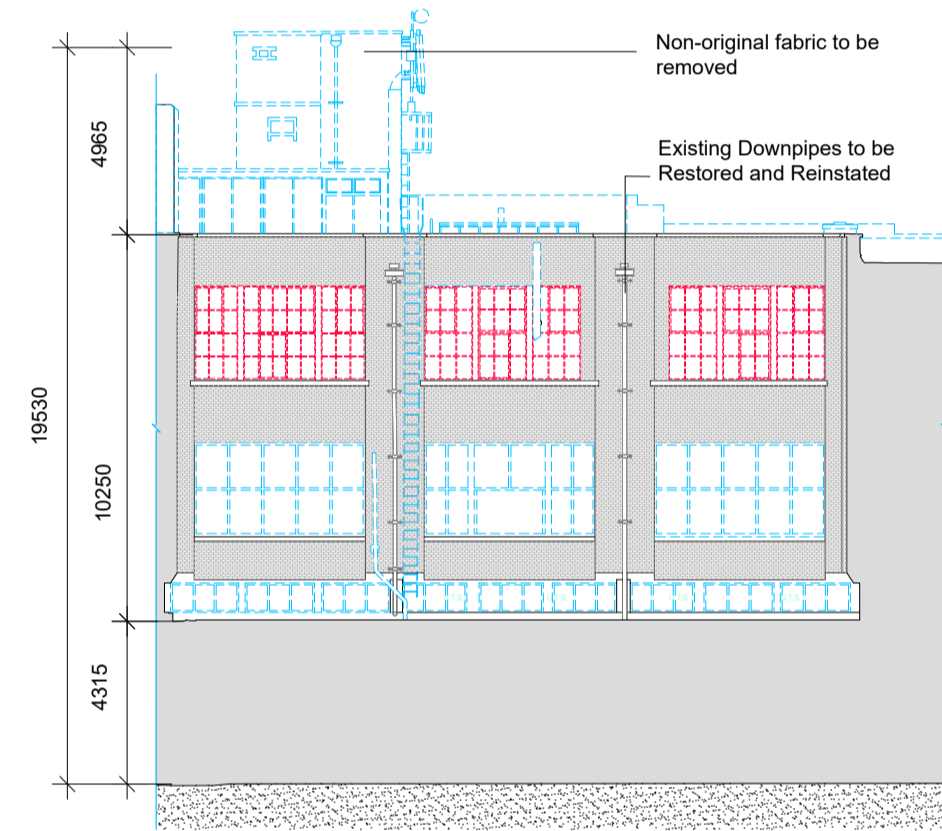

03 South Courtyard Elevation of Player Wills Factory
PL0201 SCALE 1:200



04 West Courtyard Elevation of Player Wills Factory
PL0201 SCALE 1:200

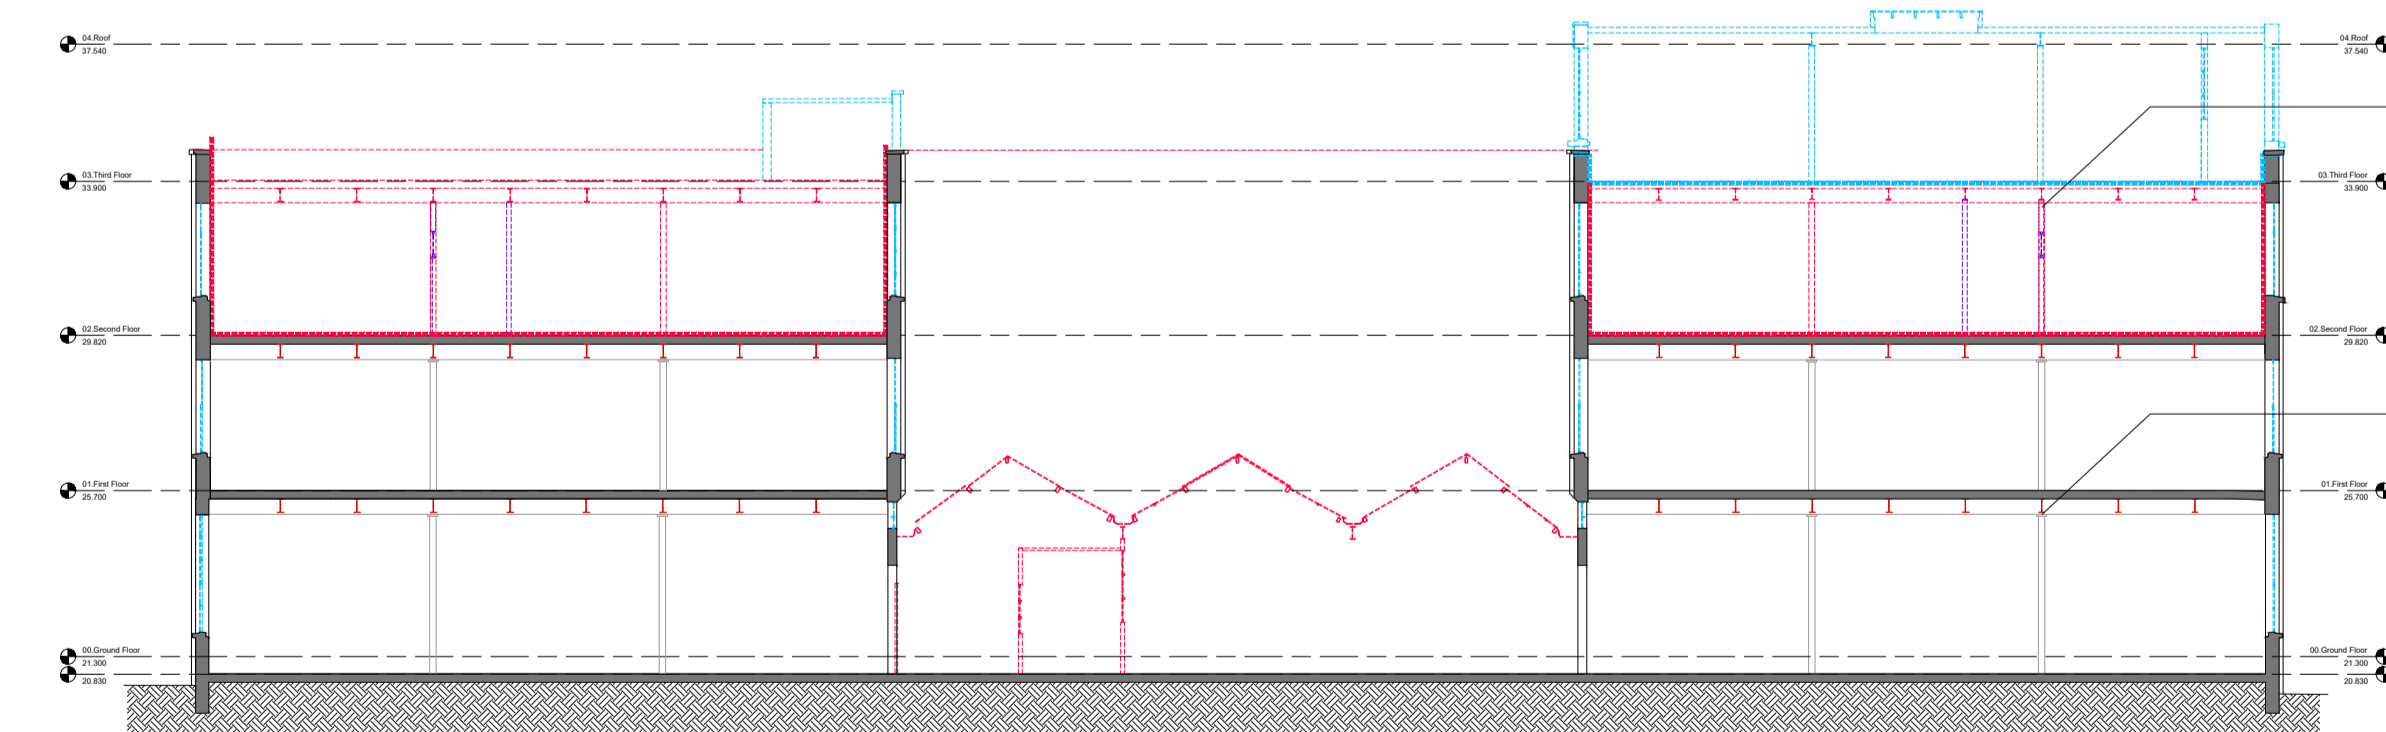


05 Player Wills Factory Section X-X
PL0201 SCALE 1:200

All Original steel structural posts and beams to former roof level of 1930 2nd floor extension to be removed; Columns to be replaced with new steel structure in the same location; additional 2 floors will be added as per the design proposal

All Original steel structural posts and beams to the interiors of the original 1924 factory is to be retained and fully remediated and fire-protected for exposure where relevant in new spaces

NOTE
ALL DIMENSIONS TO BE CHECKED ON SITE
NO DIMENSIONS IS TO BE SCALED FROM THIS DRAWING
THIS DRAWING IS TO BE READ IN CONJUNCTION WITH RELEVANT CONSULTANTS DRAWINGS

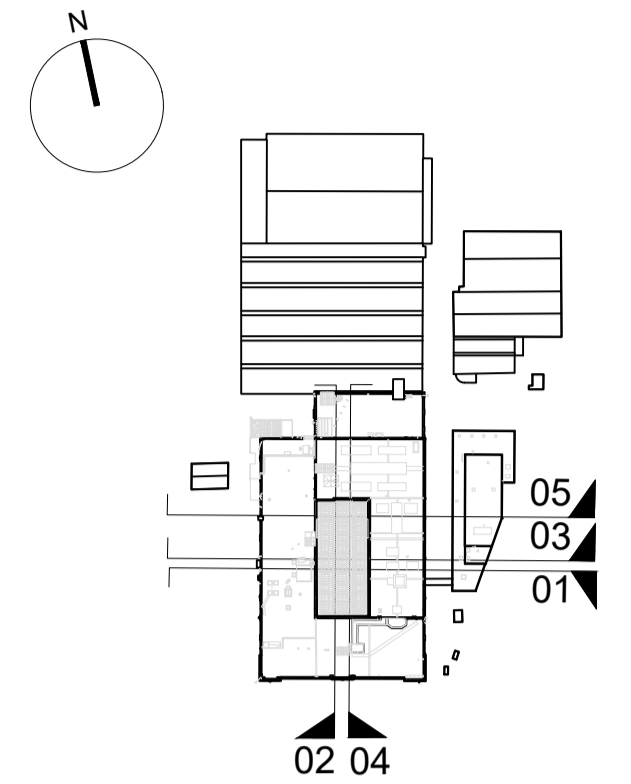

DEMOLITION LEGEND

- ORIGINAL FABRIC PROPOSED FOR REMOVAL**
Structural fabric from the original 1924 Factory proposed for careful removal in accordance with conservation specifications
- NON-ORIGINAL FABRIC PROPOSED FOR REMOVAL**
- NON-LOAD BEARING WALLS AND DOORS PROPOSED FOR REMOVAL**
- ORIGINAL FABRIC PROPOSED FOR REMOVAL**
Structural slabs required to be removed to allow for new structures to be constructed or new slab to be infilled.
- Structure to be retained**

REV	DATE	DESCRIPTION	CHKD	DRN
A	DEC 2020	ISSUED FOR PLANNING	BF	AR

PLANNING

Henry J Lyons

Architecture + Interiors +353 1 888 3333 51-54 Pearse Street
henryjlyons.com info@henryjlyons.com Dublin D02 KA66

KPF Kohn Pedersen Fox Associates (International) PA
Architects and Planning Consultants
75 Langley Street
London WC2E 8EA
England
T +44 (0) 20 7597 1175
F +44 (0) 20 7597 1175
http://www.kpf.com

CLIENT
DBTR-SCR1 Fund

PROJECT
SHD on the former Player Wills Site and Dublin City Council Lands at South Circular Road, Dublin 8

JOB NUMBER: 950578
DATE: MARCH 2020
SCALE: 1:200 @A1
DRAWN: RMD
CHECKED: BF
FILE NAME: 950578 X- PL0100 PW_Demolitions

DRAWING
PW1 DEMOLITION
ELEVATIONS & SECTION
SHEET 2 OF 2

BLOCK DRAWING NUMBER ZONE REVISION
PL0201 A