




- THIS DRAWING IS TO BE READ IN CONJUNCTION WITH ALL ENGINEERS & ARCHITECTS DRAWINGS FIGURED DIMENSIONS ONLY (NOT SCALING) TO BE USED, WHERE A CONFLICT OF INFORMATION EXISTS OR IF IN ANY DOUBT - ASK.
- CONSULTANTS TO BE INFORMED IMMEDIATELY OF ANY DISCREPANCIES BEFORE WORK PROCEEDS.

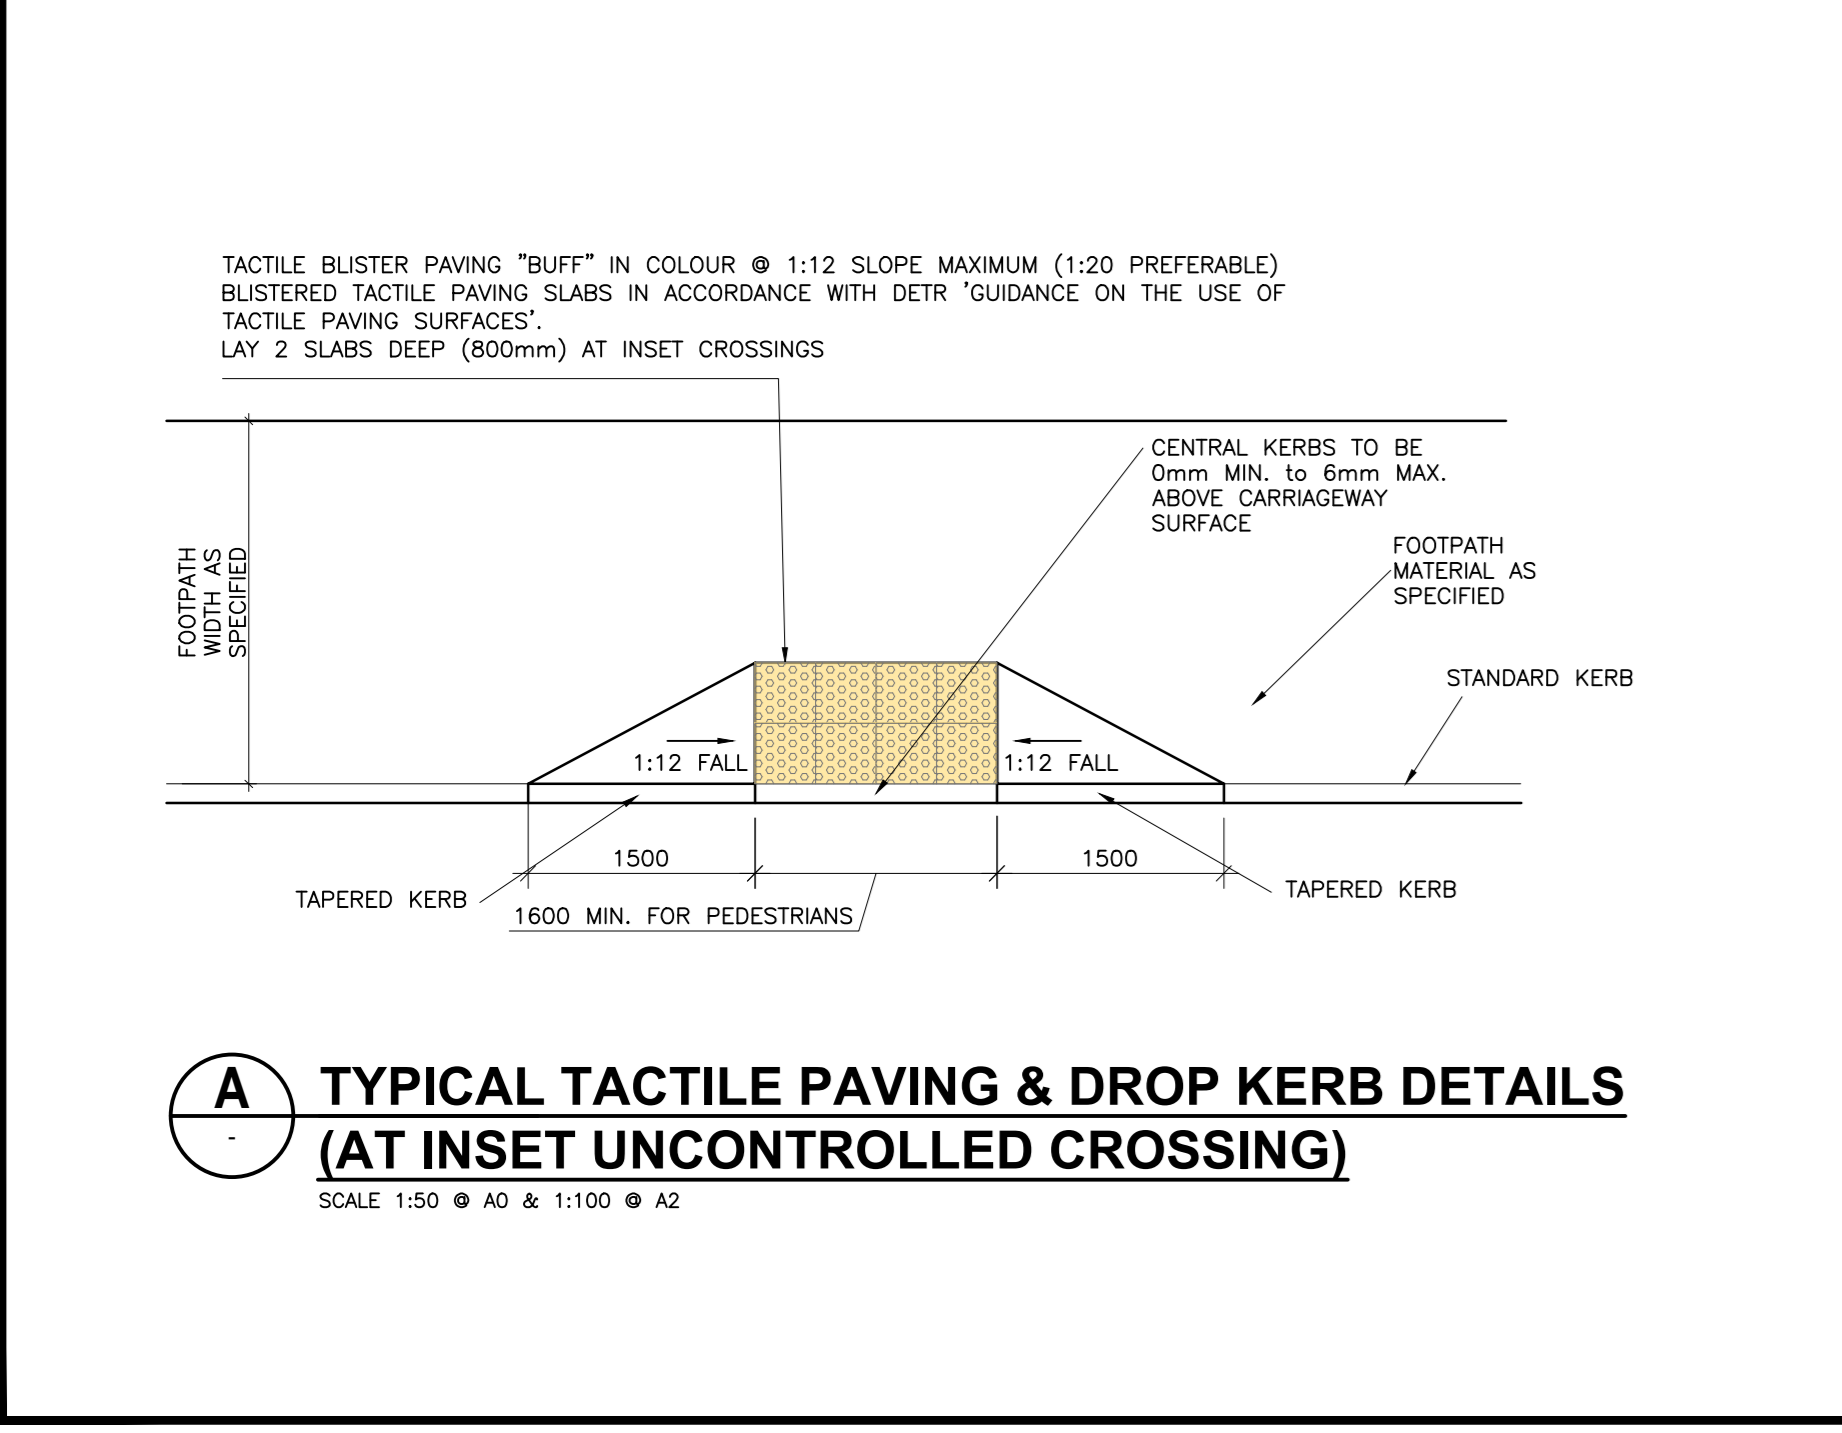


A TYPICAL TACTILE PAVING & DROP KERB DETAILS (AT INSET UNCONTROLLED CROSSING)
SCALE 1:50 @ A0 & 1:100 @ A2

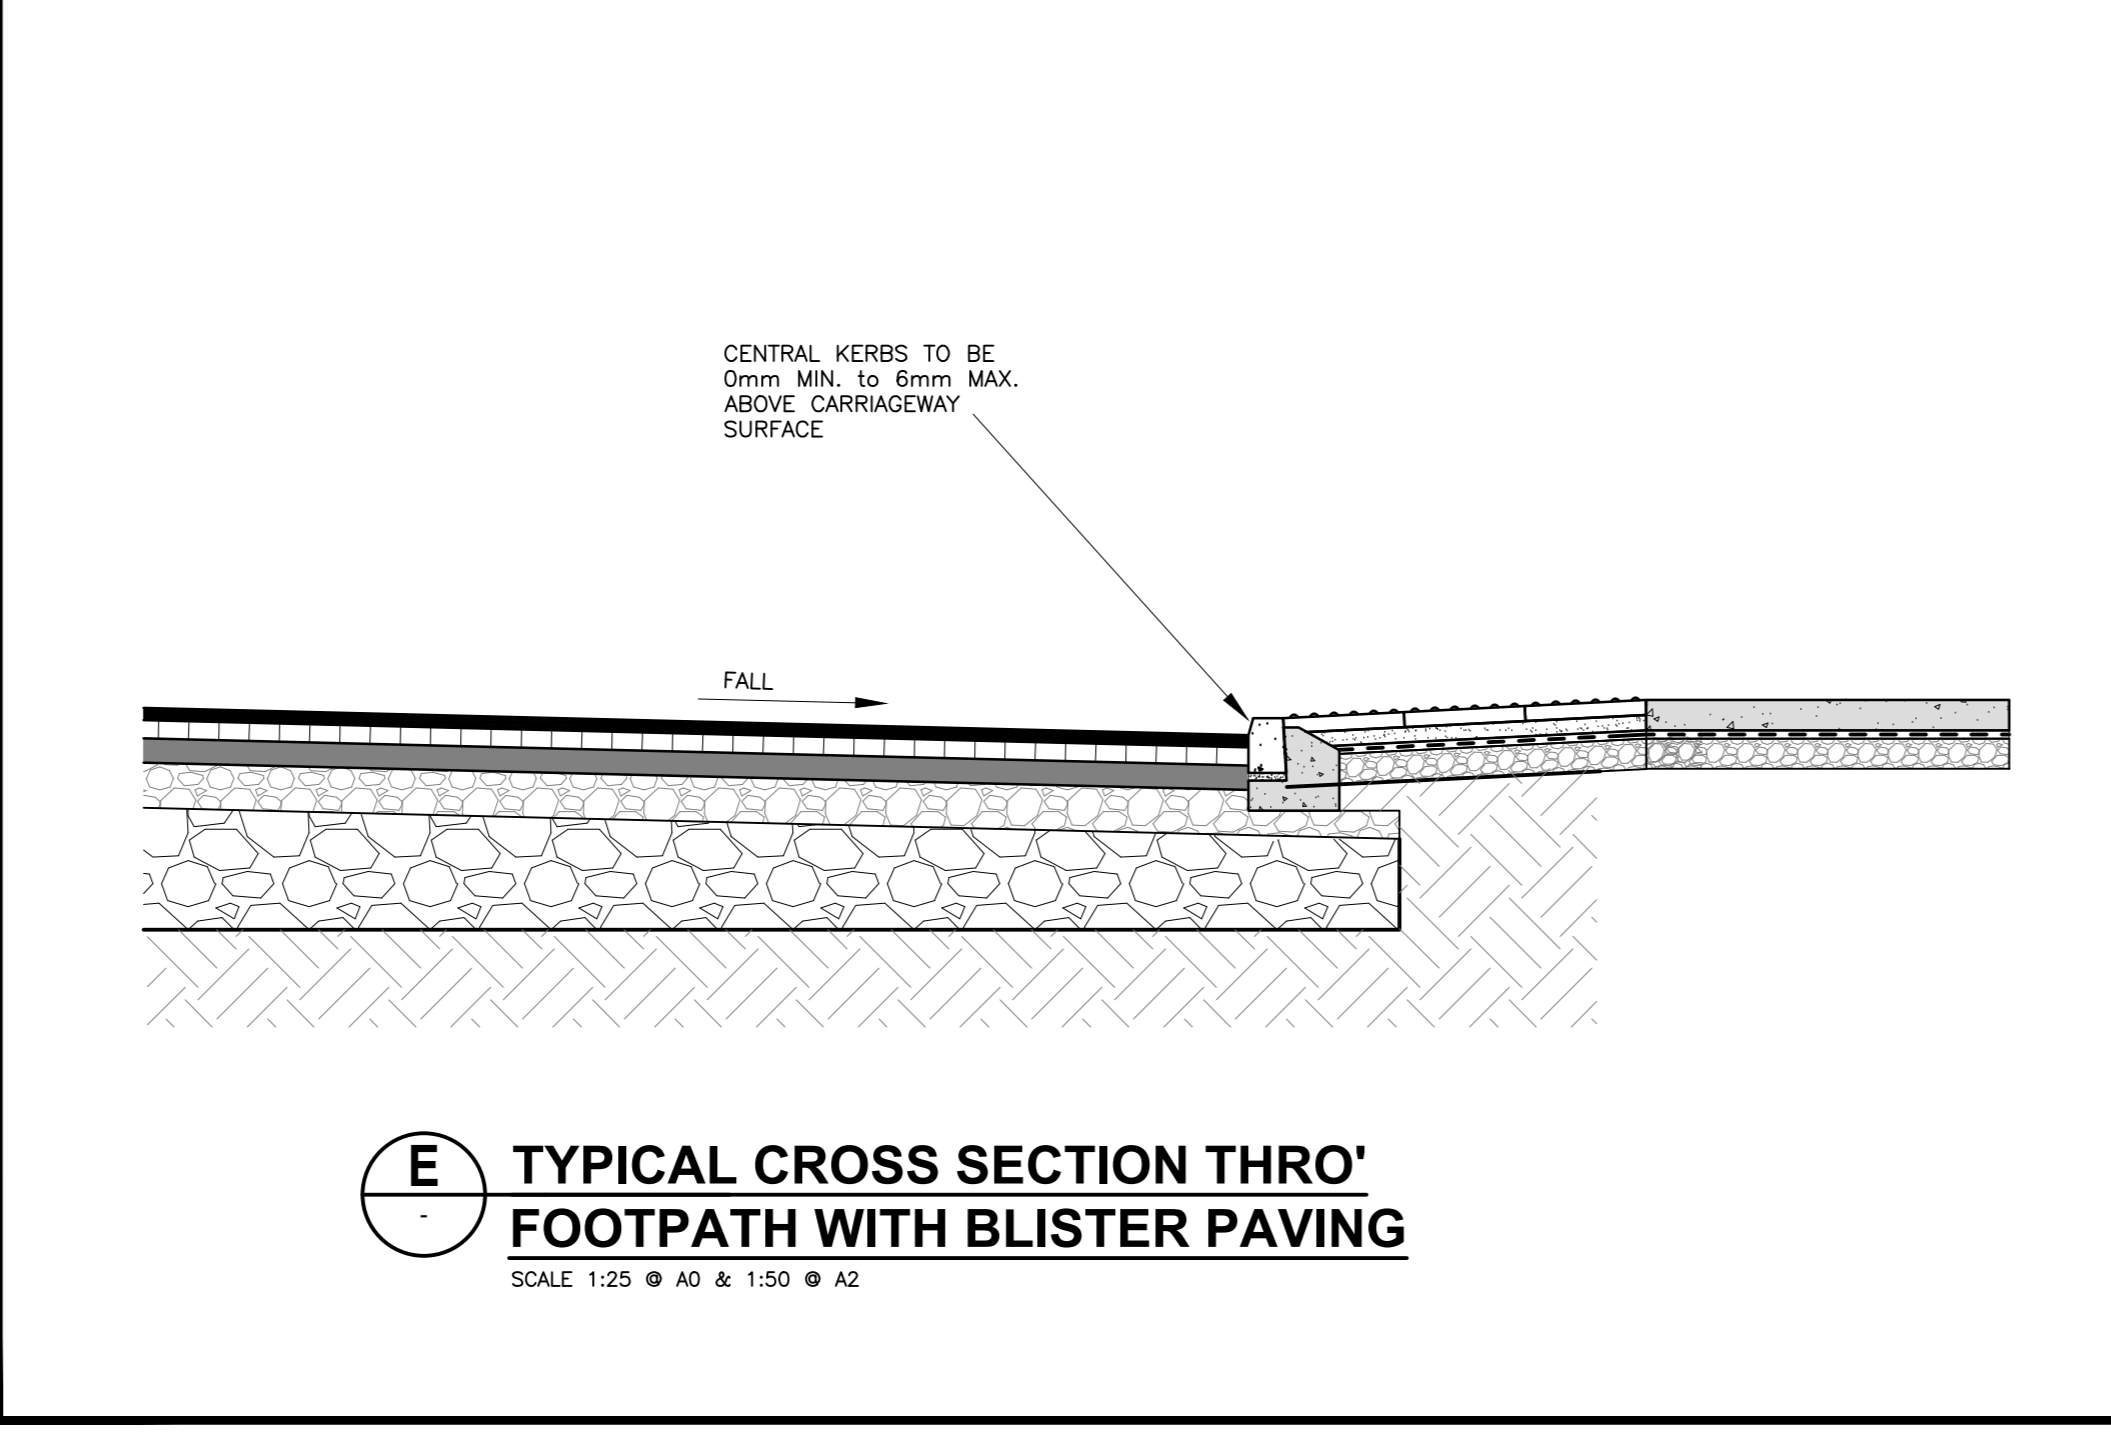


E TYPICAL CROSS SECTION THRO' FOOTPATH WITH BLISTER PAVING
SCALE 1:25 @ A0 & 1:50 @ A2

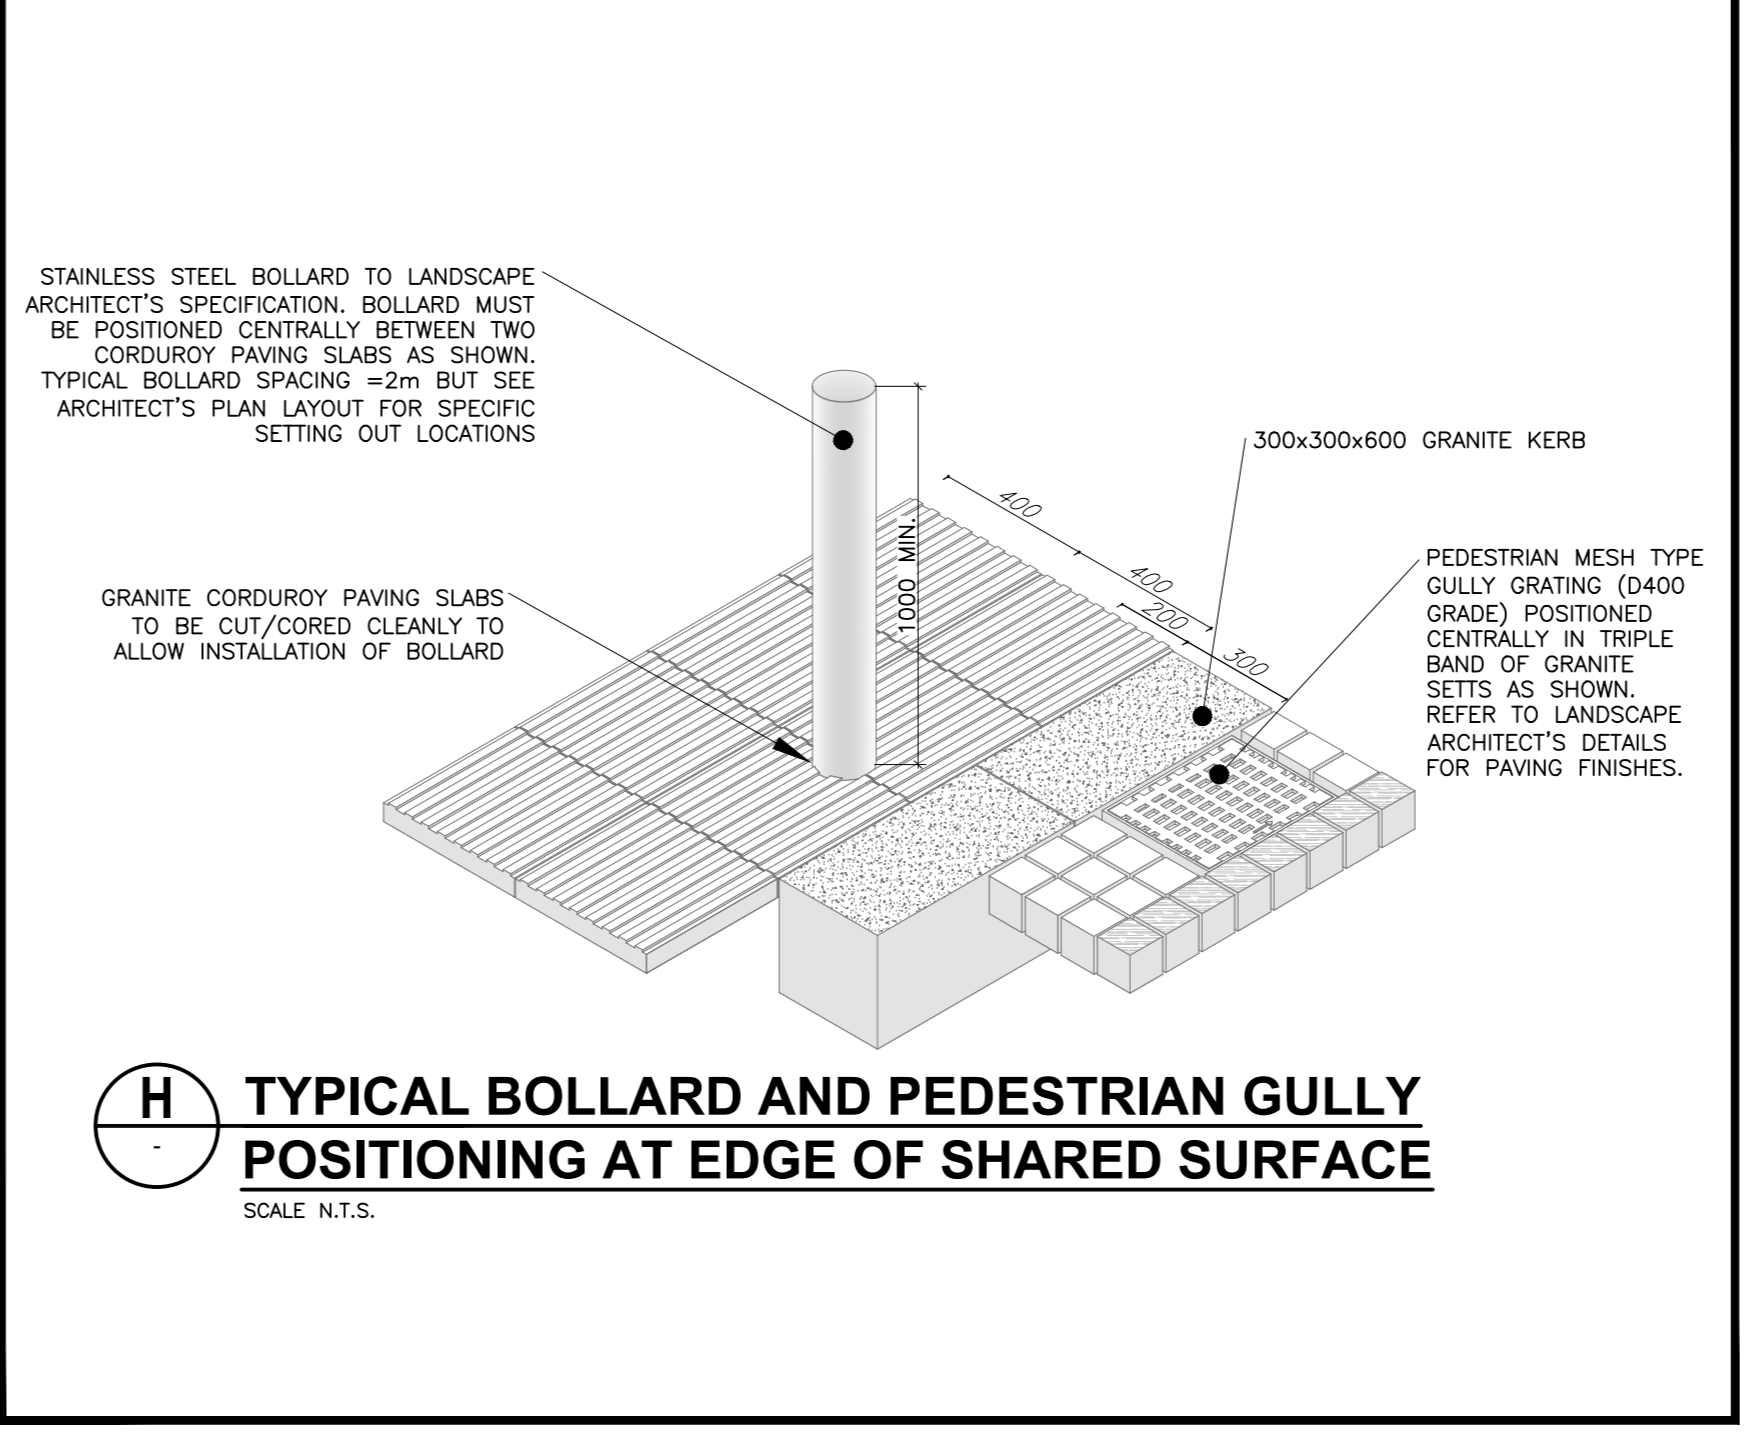


H TYPICAL BOLLARD AND PEDESTRIAN GULLY POSITIONING AT EDGE OF SHARED SURFACE
SCALE N.T.S.

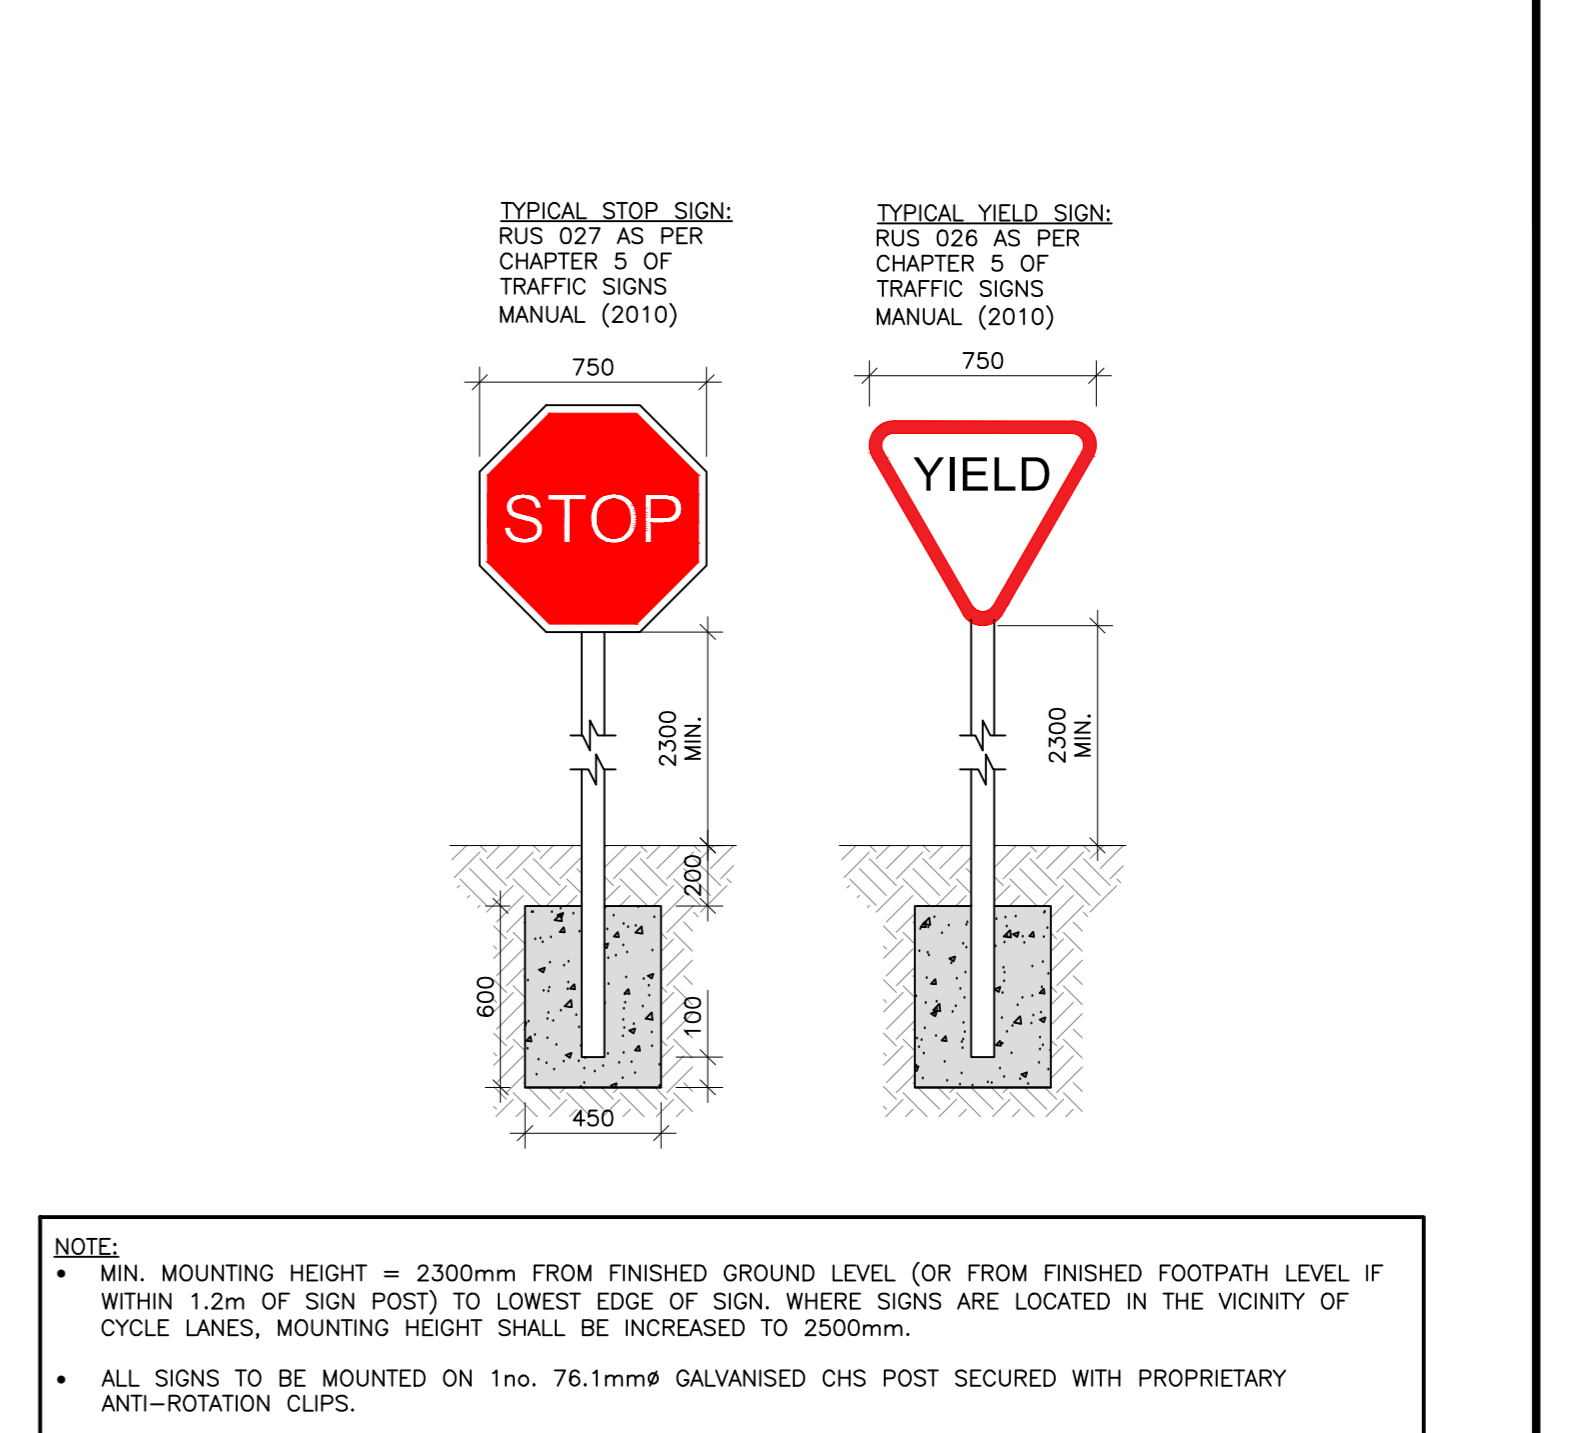


I TYPICAL SIGNAGE POST AND FOUNDATION DETAILS
SCALE 1:25 @ A0 & 1:50 @ A2

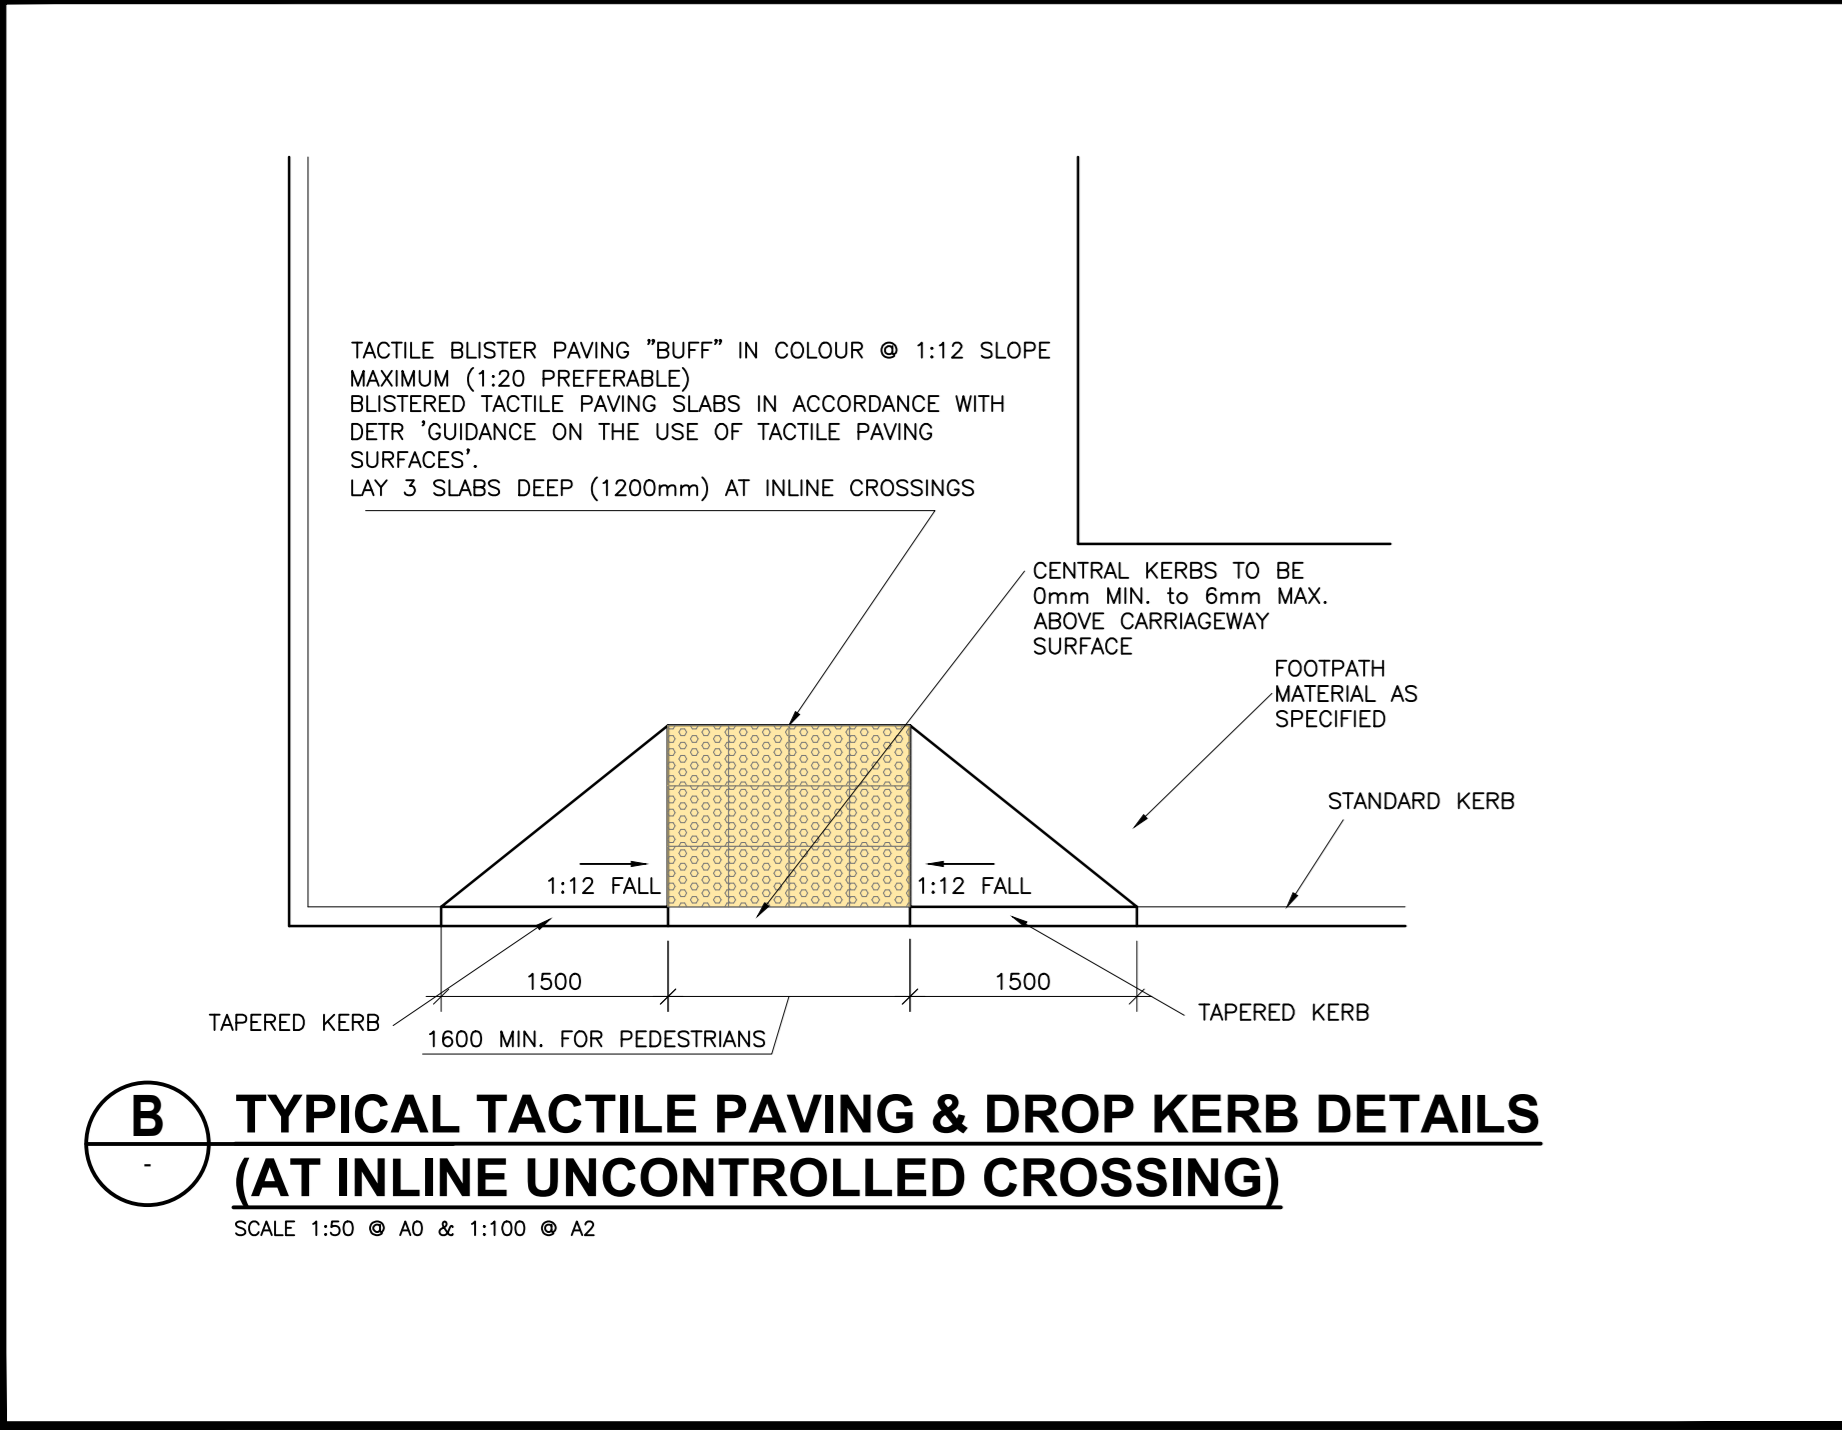


B TYPICAL TACTILE PAVING & DROP KERB DETAILS (AT INLINE UNCONTROLLED CROSSING)
SCALE 1:50 @ A0 & 1:100 @ A2

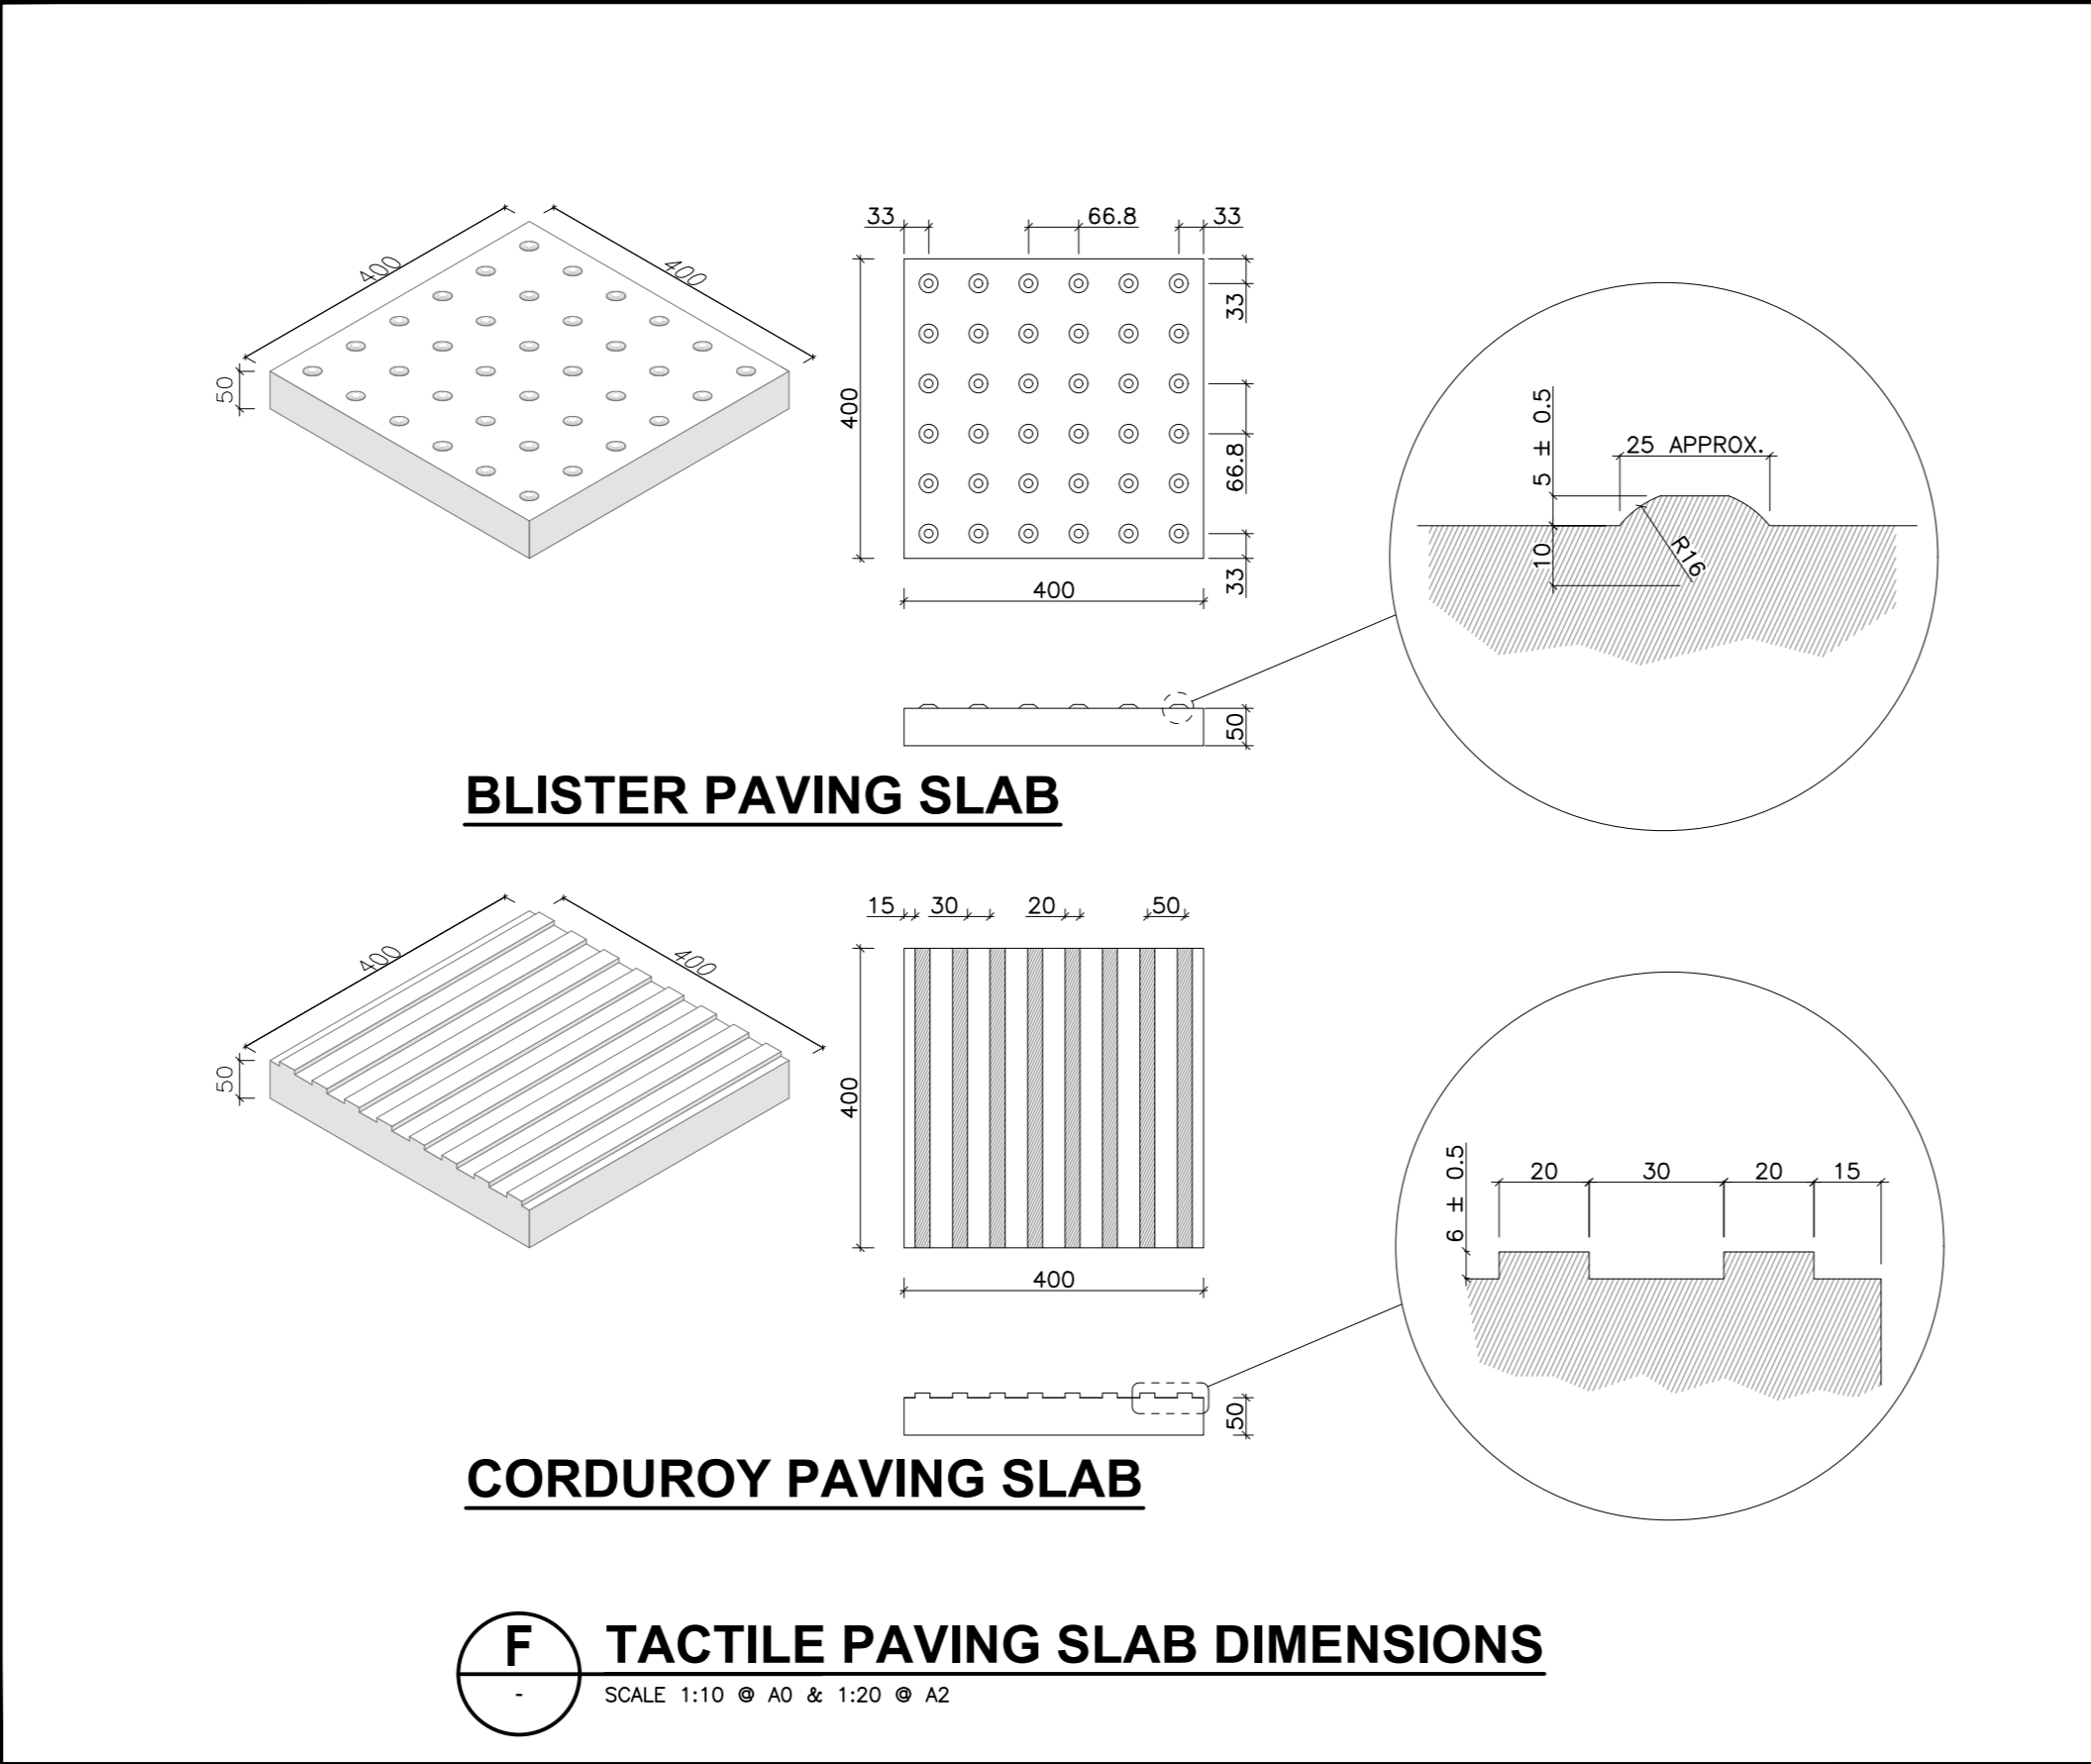


F TACTILE PAVING SLAB DIMENSIONS
SCALE 1:10 @ A0 & 1:20 @ A2

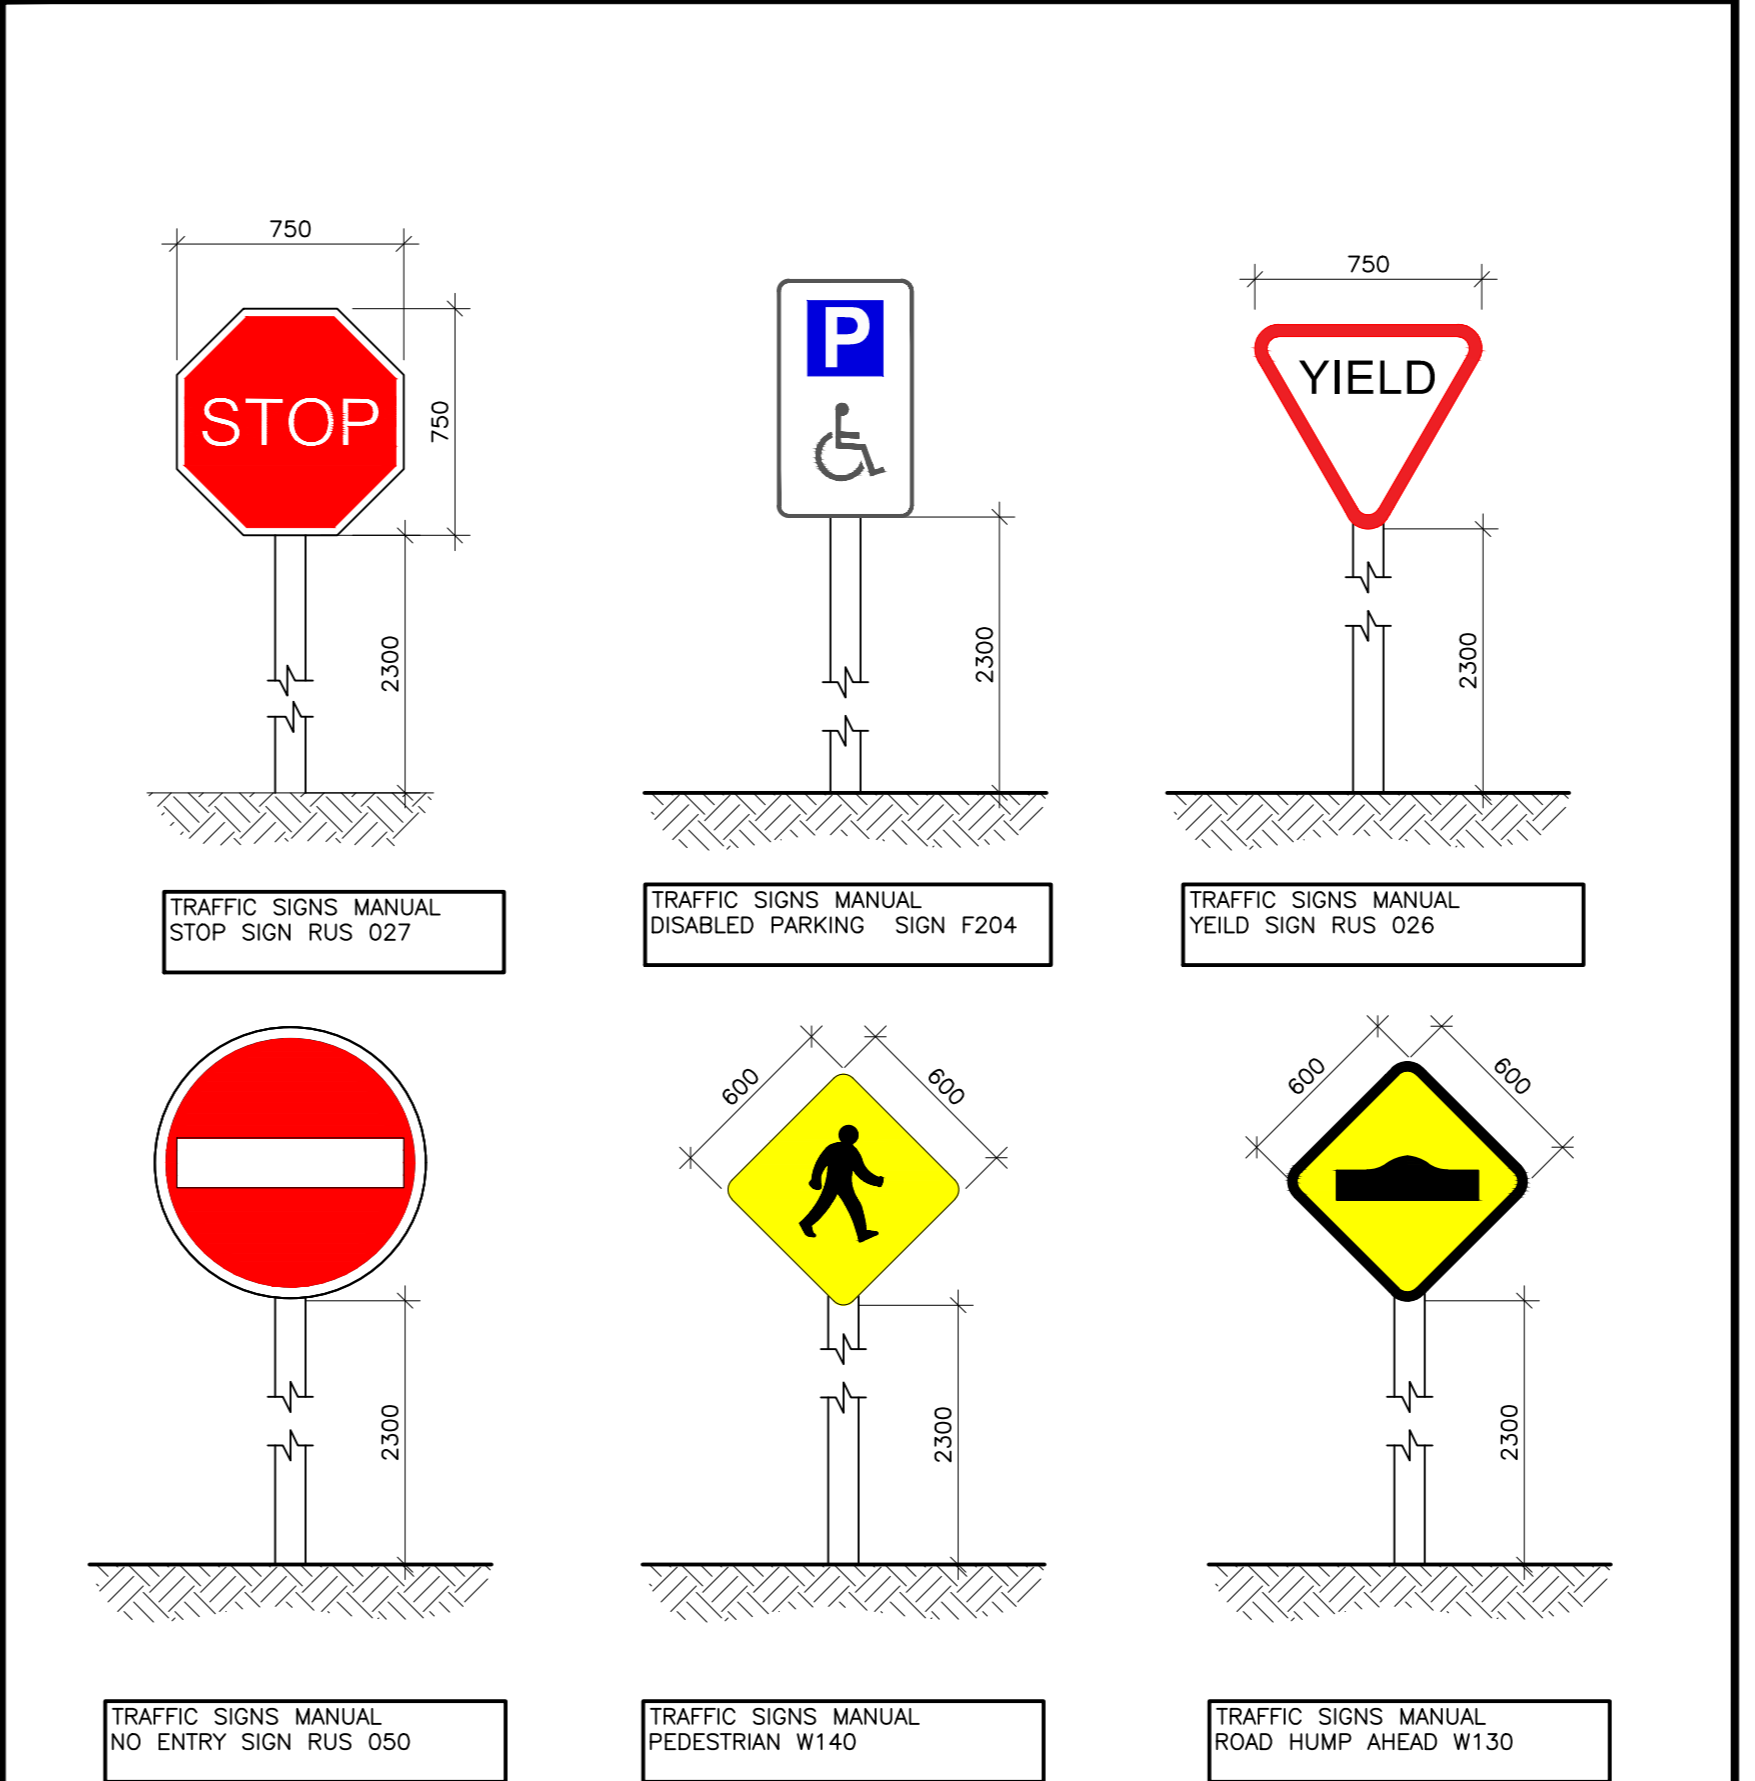


J TYPICAL SIGN FACE REFERENCES TO TSM (2010)
SCALE 1:25 @ A0 & 1:50 @ A2

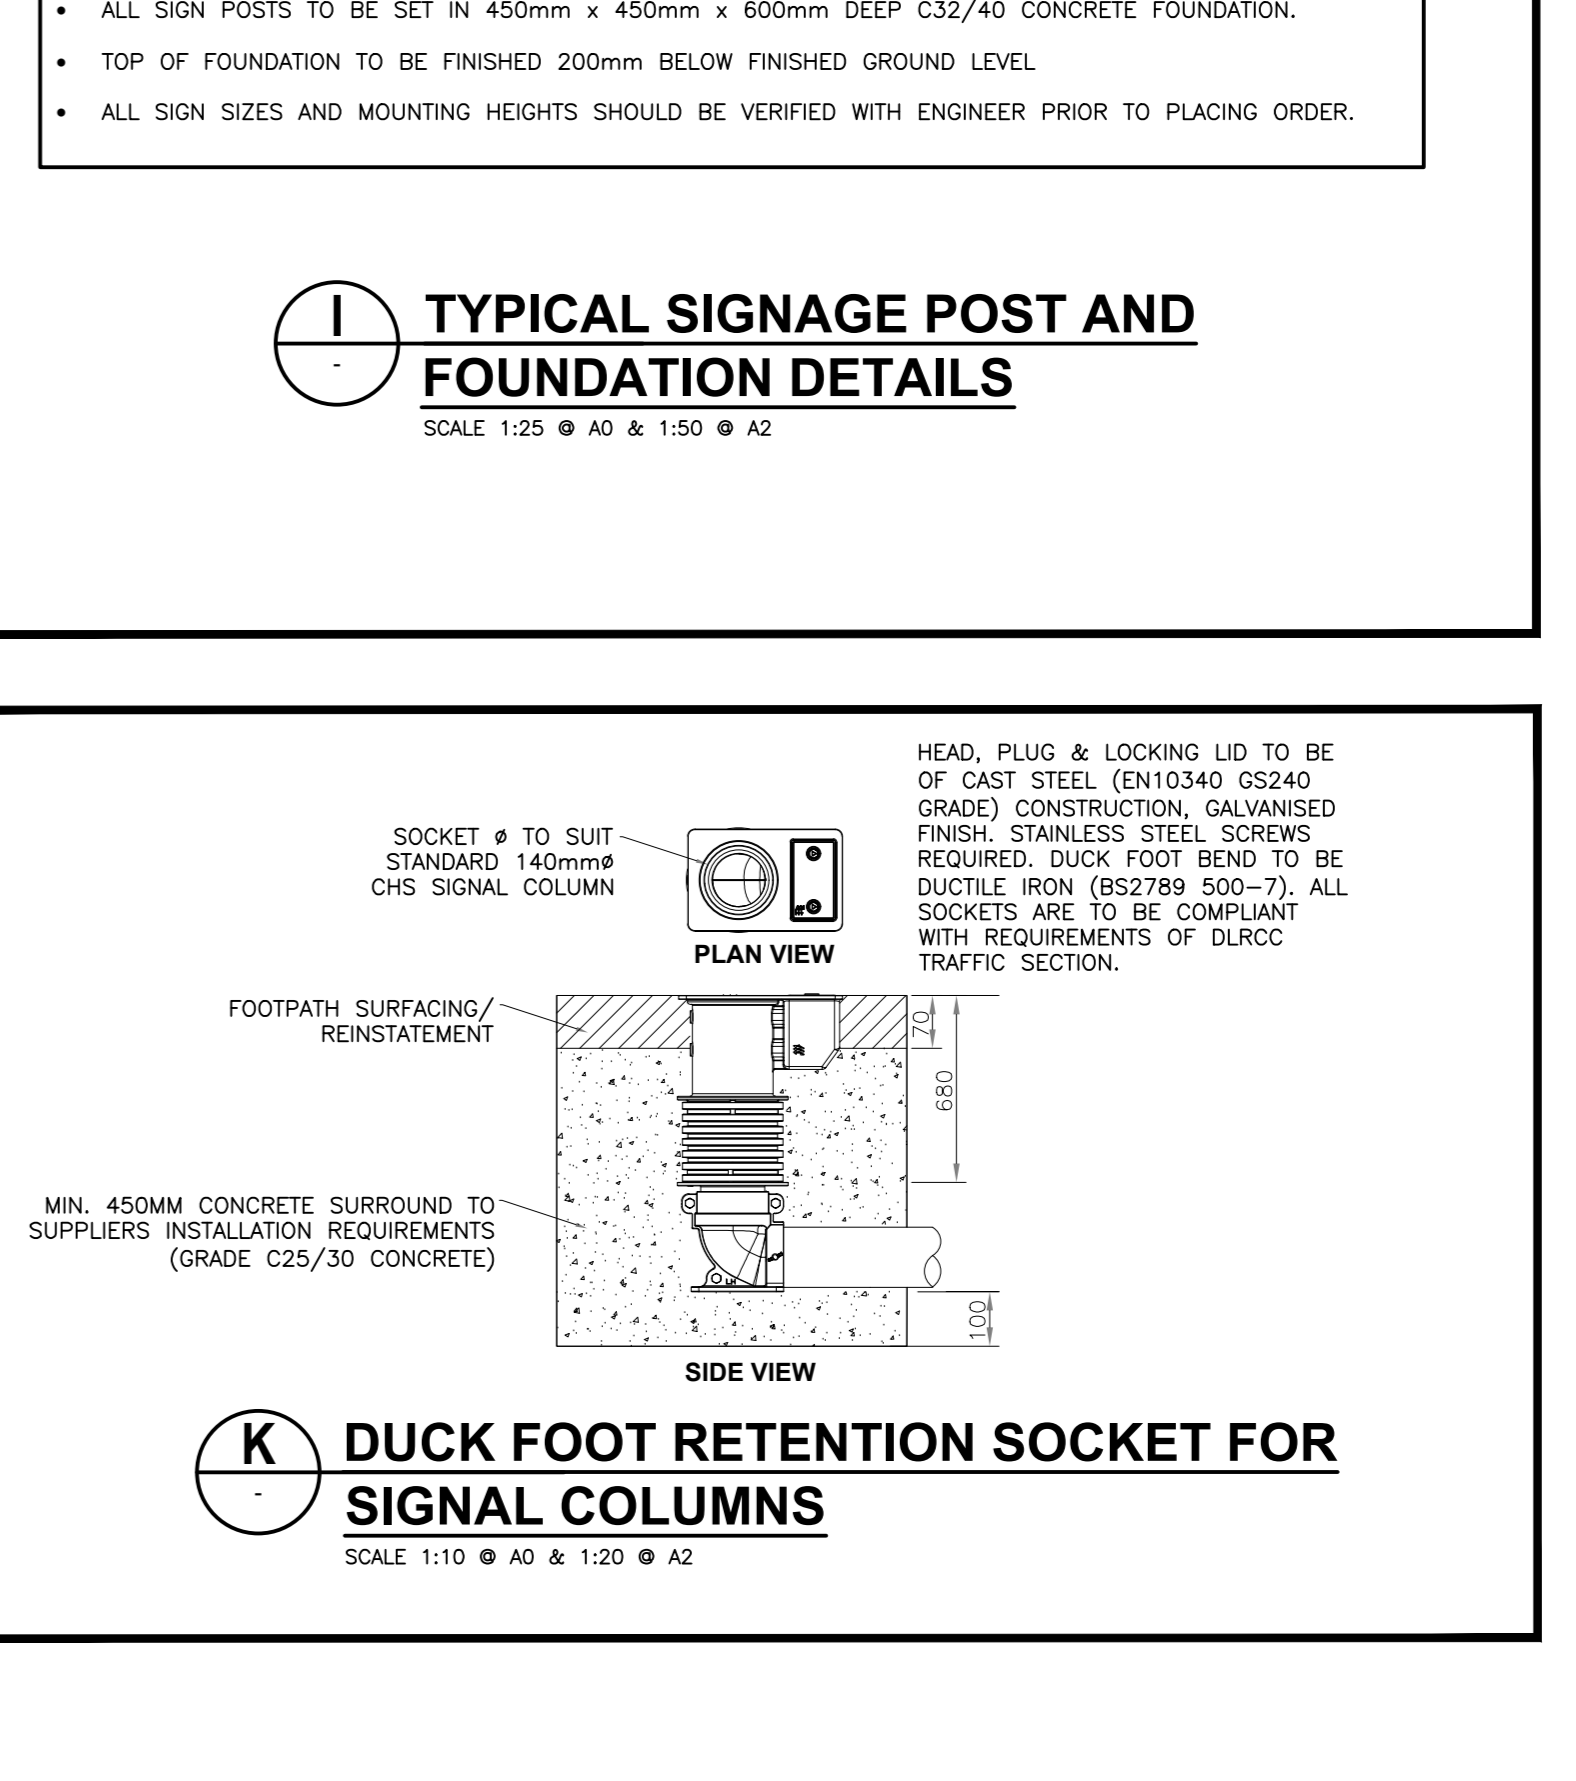


K DUCK FOOT RETENTION SOCKET FOR SIGNAL COLUMNS
SCALE 1:10 @ A0 & 1:20 @ A2

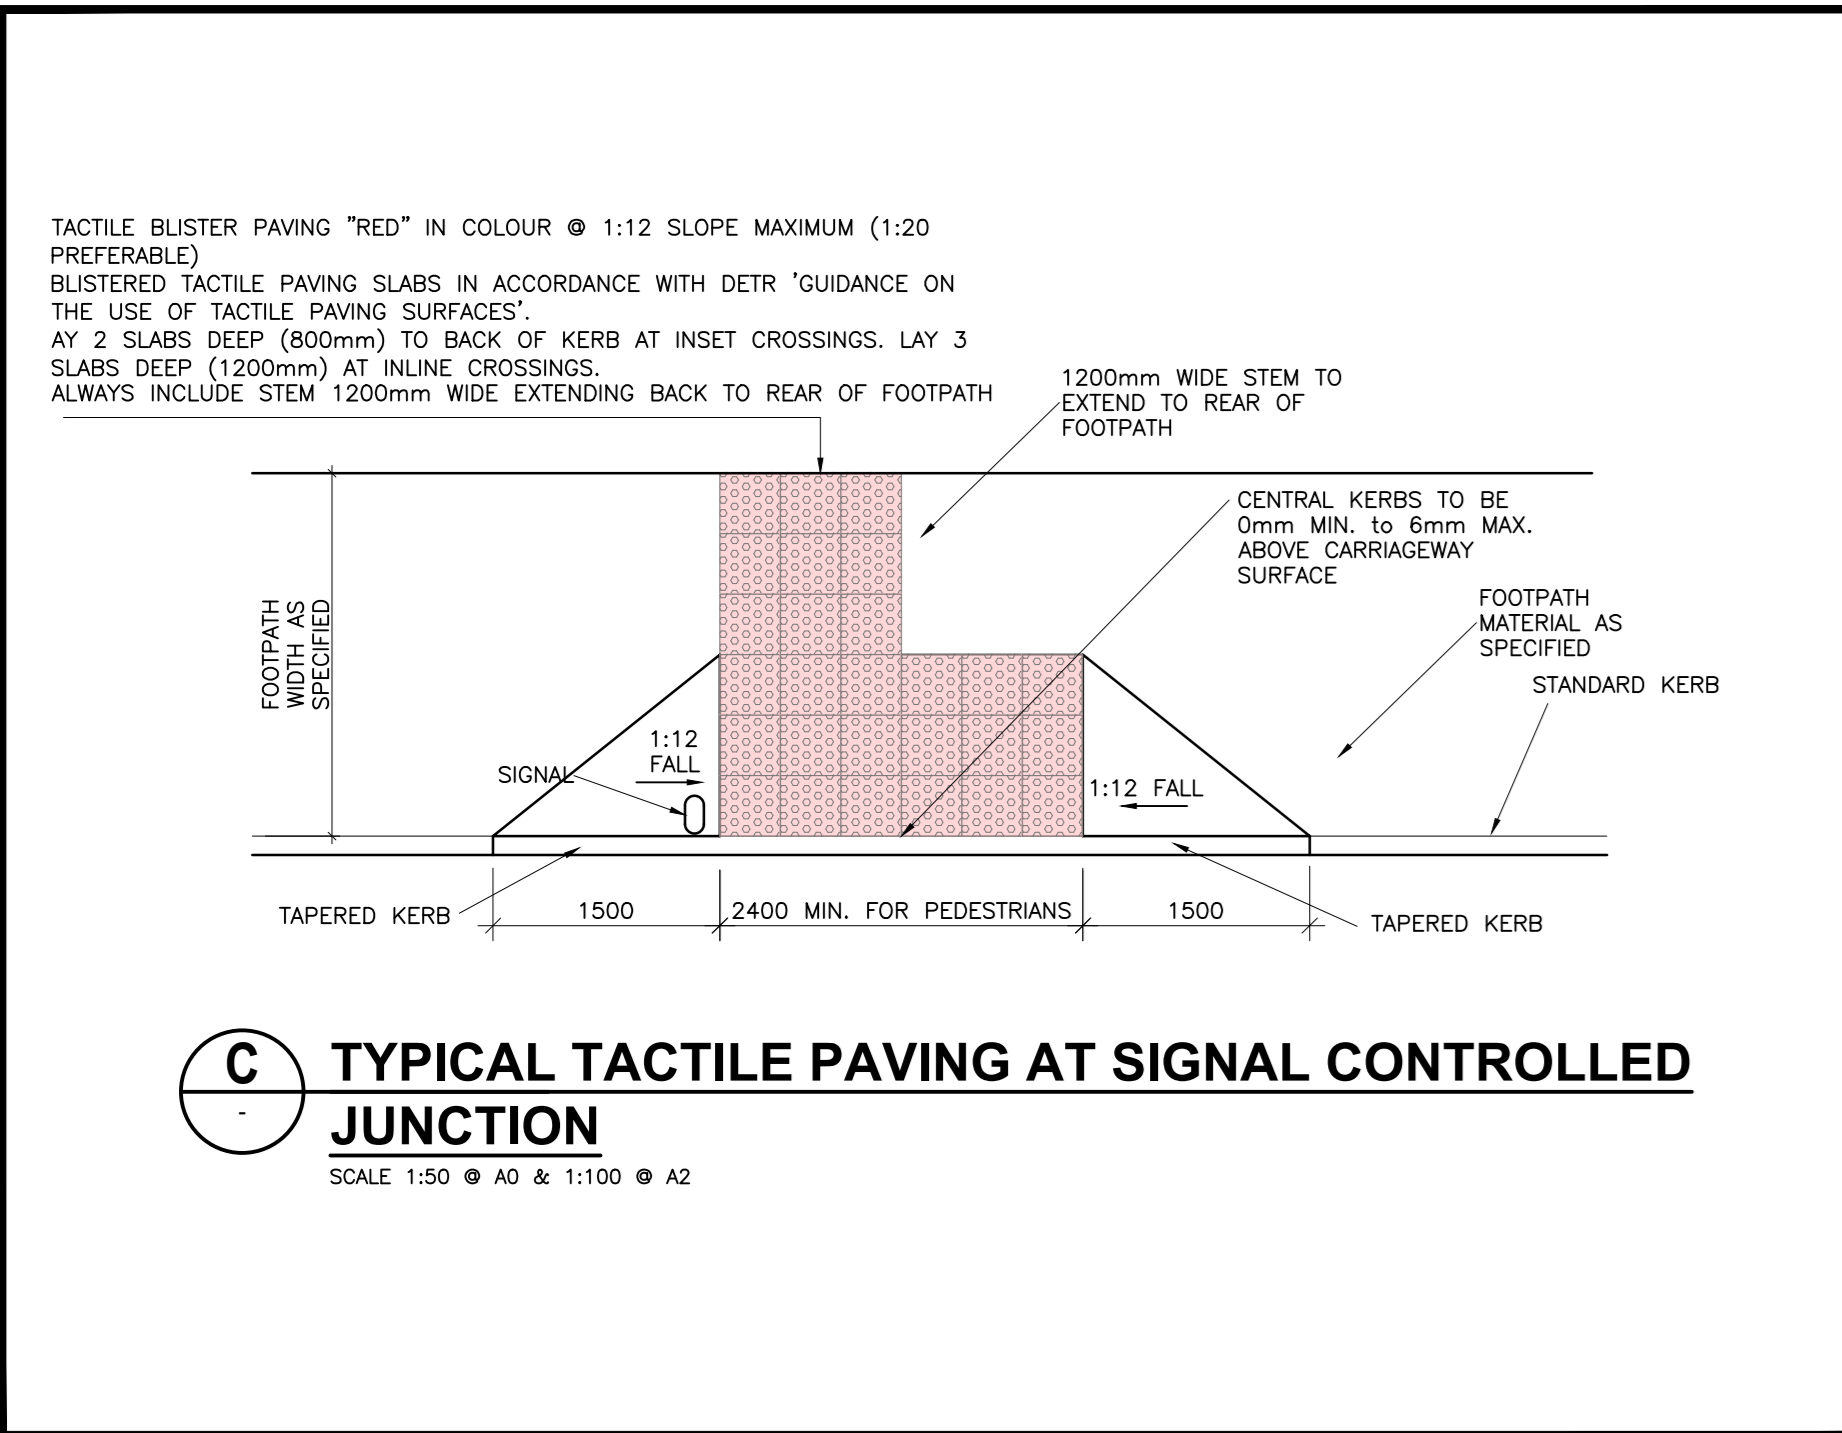

C TYPICAL TACTILE PAVING AT SIGNAL CONTROLLED JUNCTION
SCALE 1:50 @ A0 & 1:100 @ A2

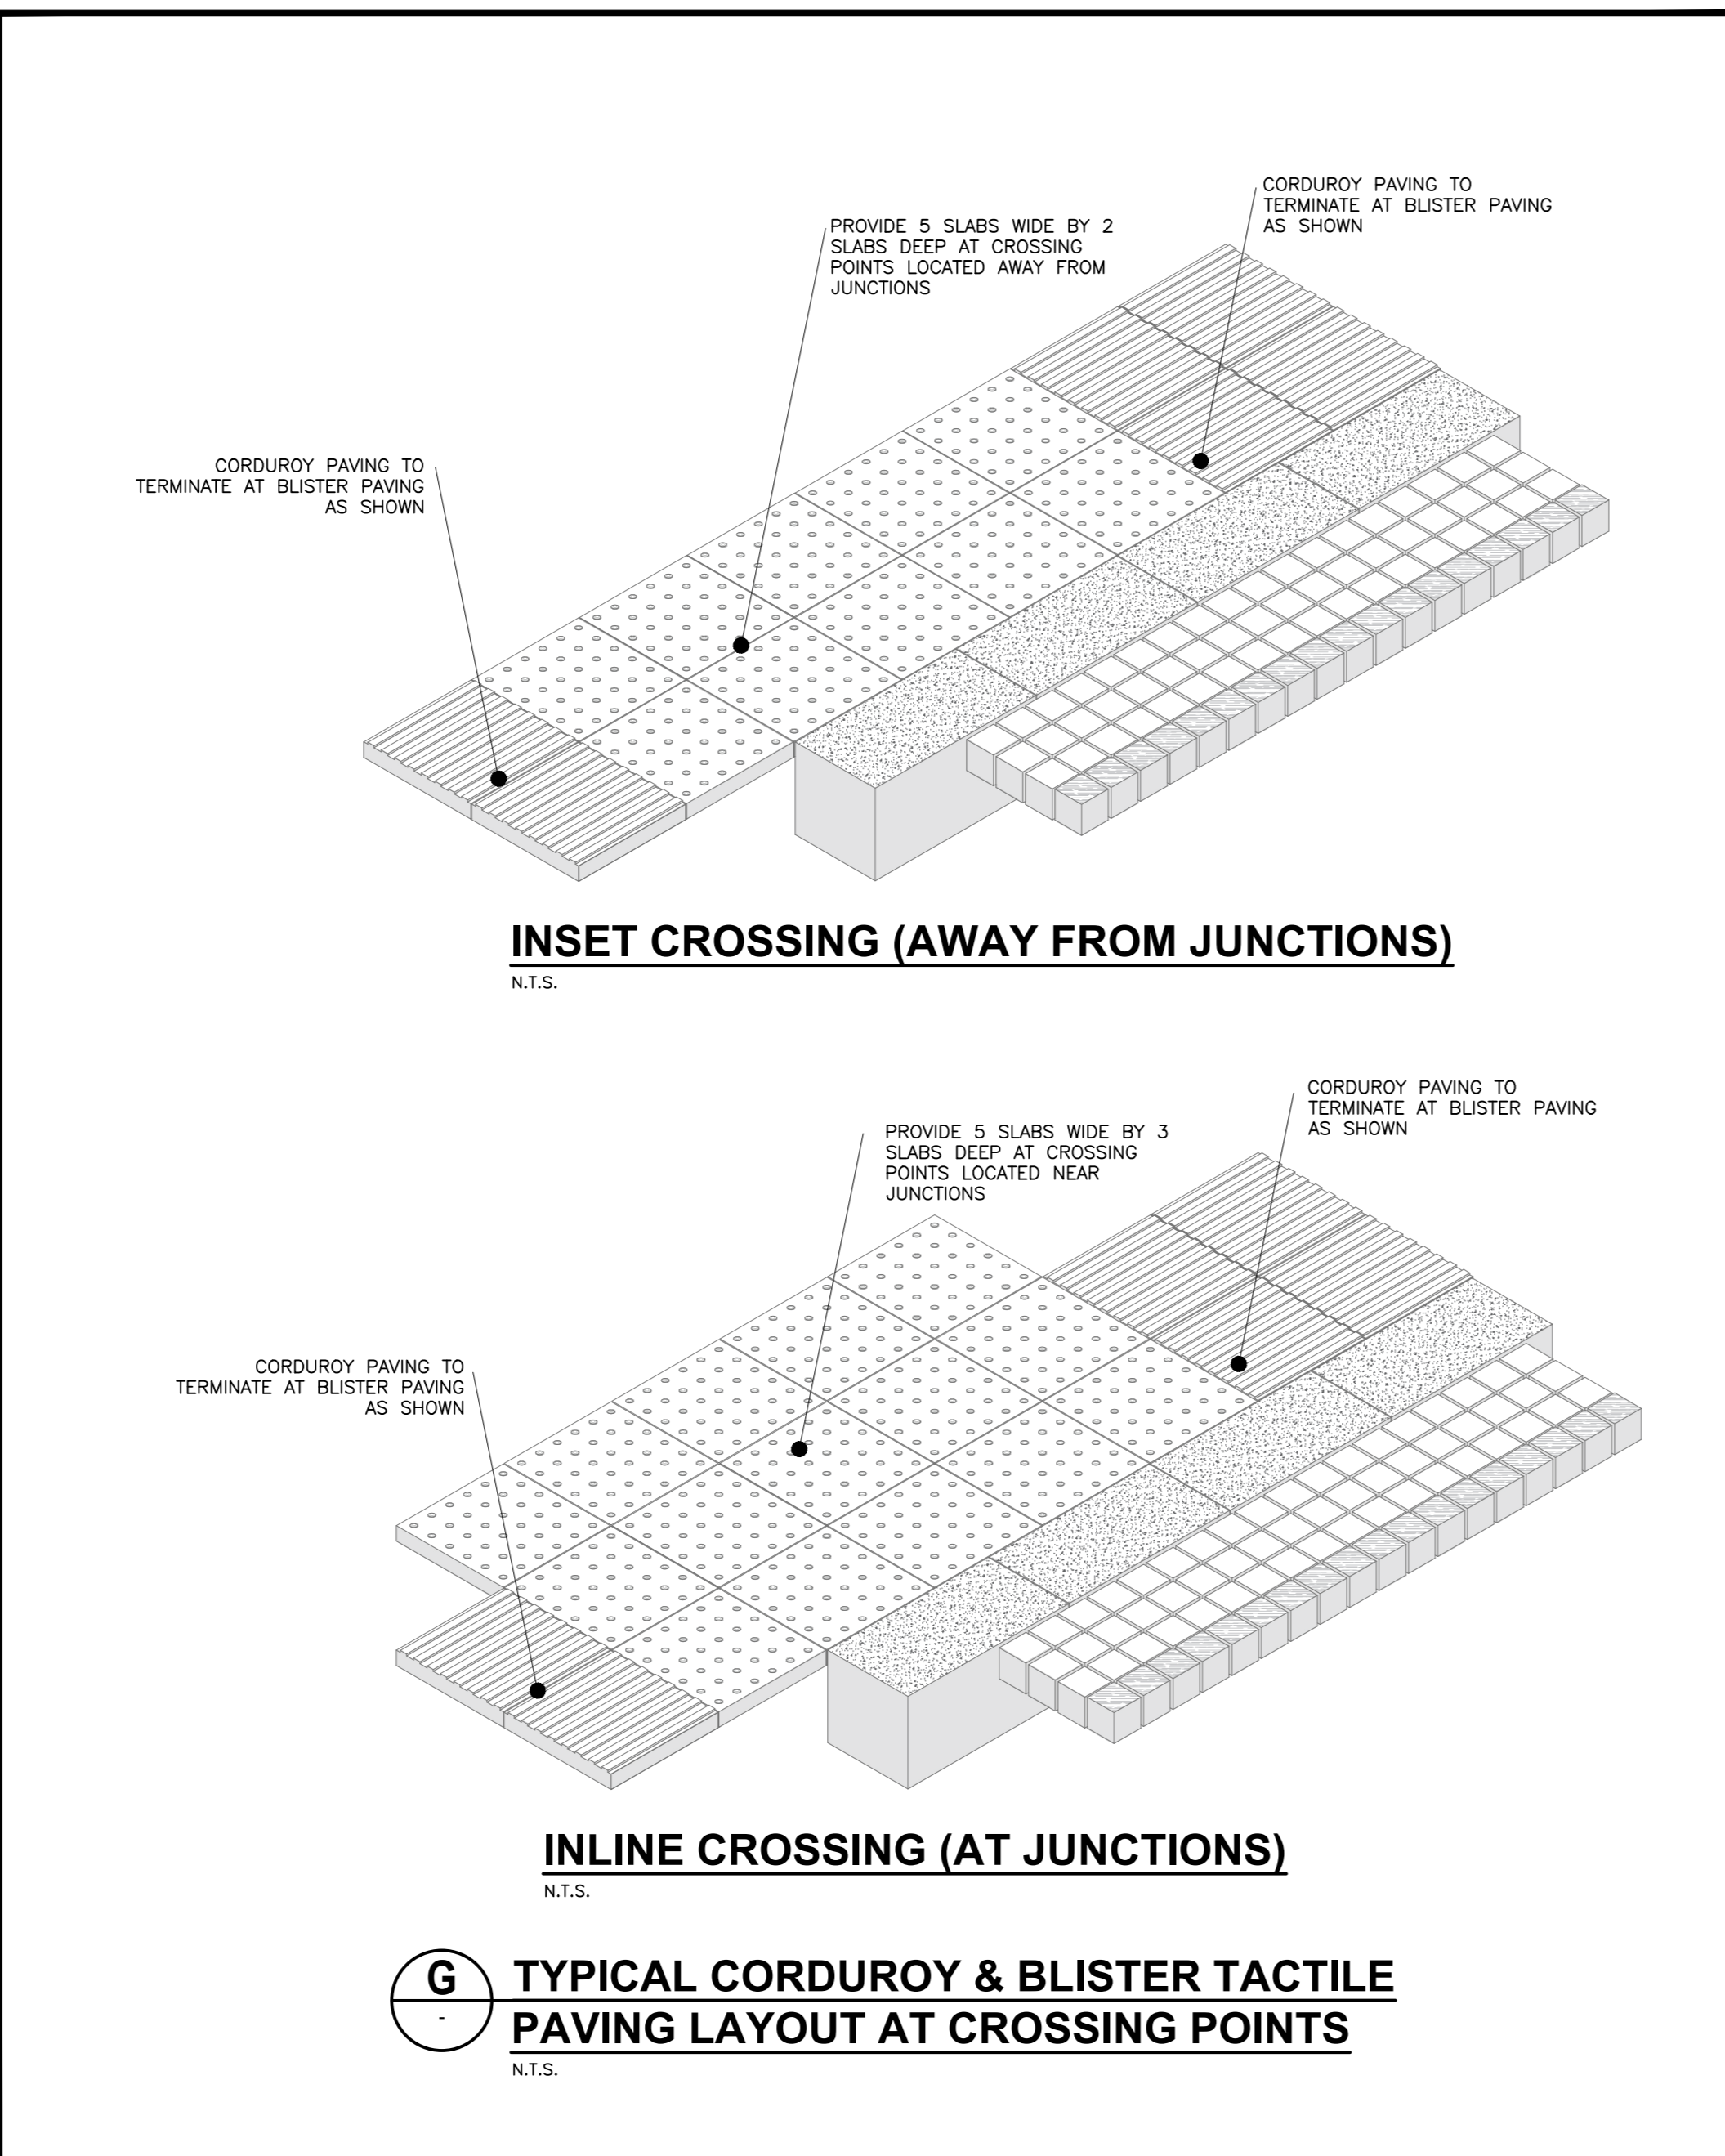

G TYPICAL CORDUROY & BLISTER TACTILE PAVING LAYOUT AT CROSSING POINTS
N.T.S.

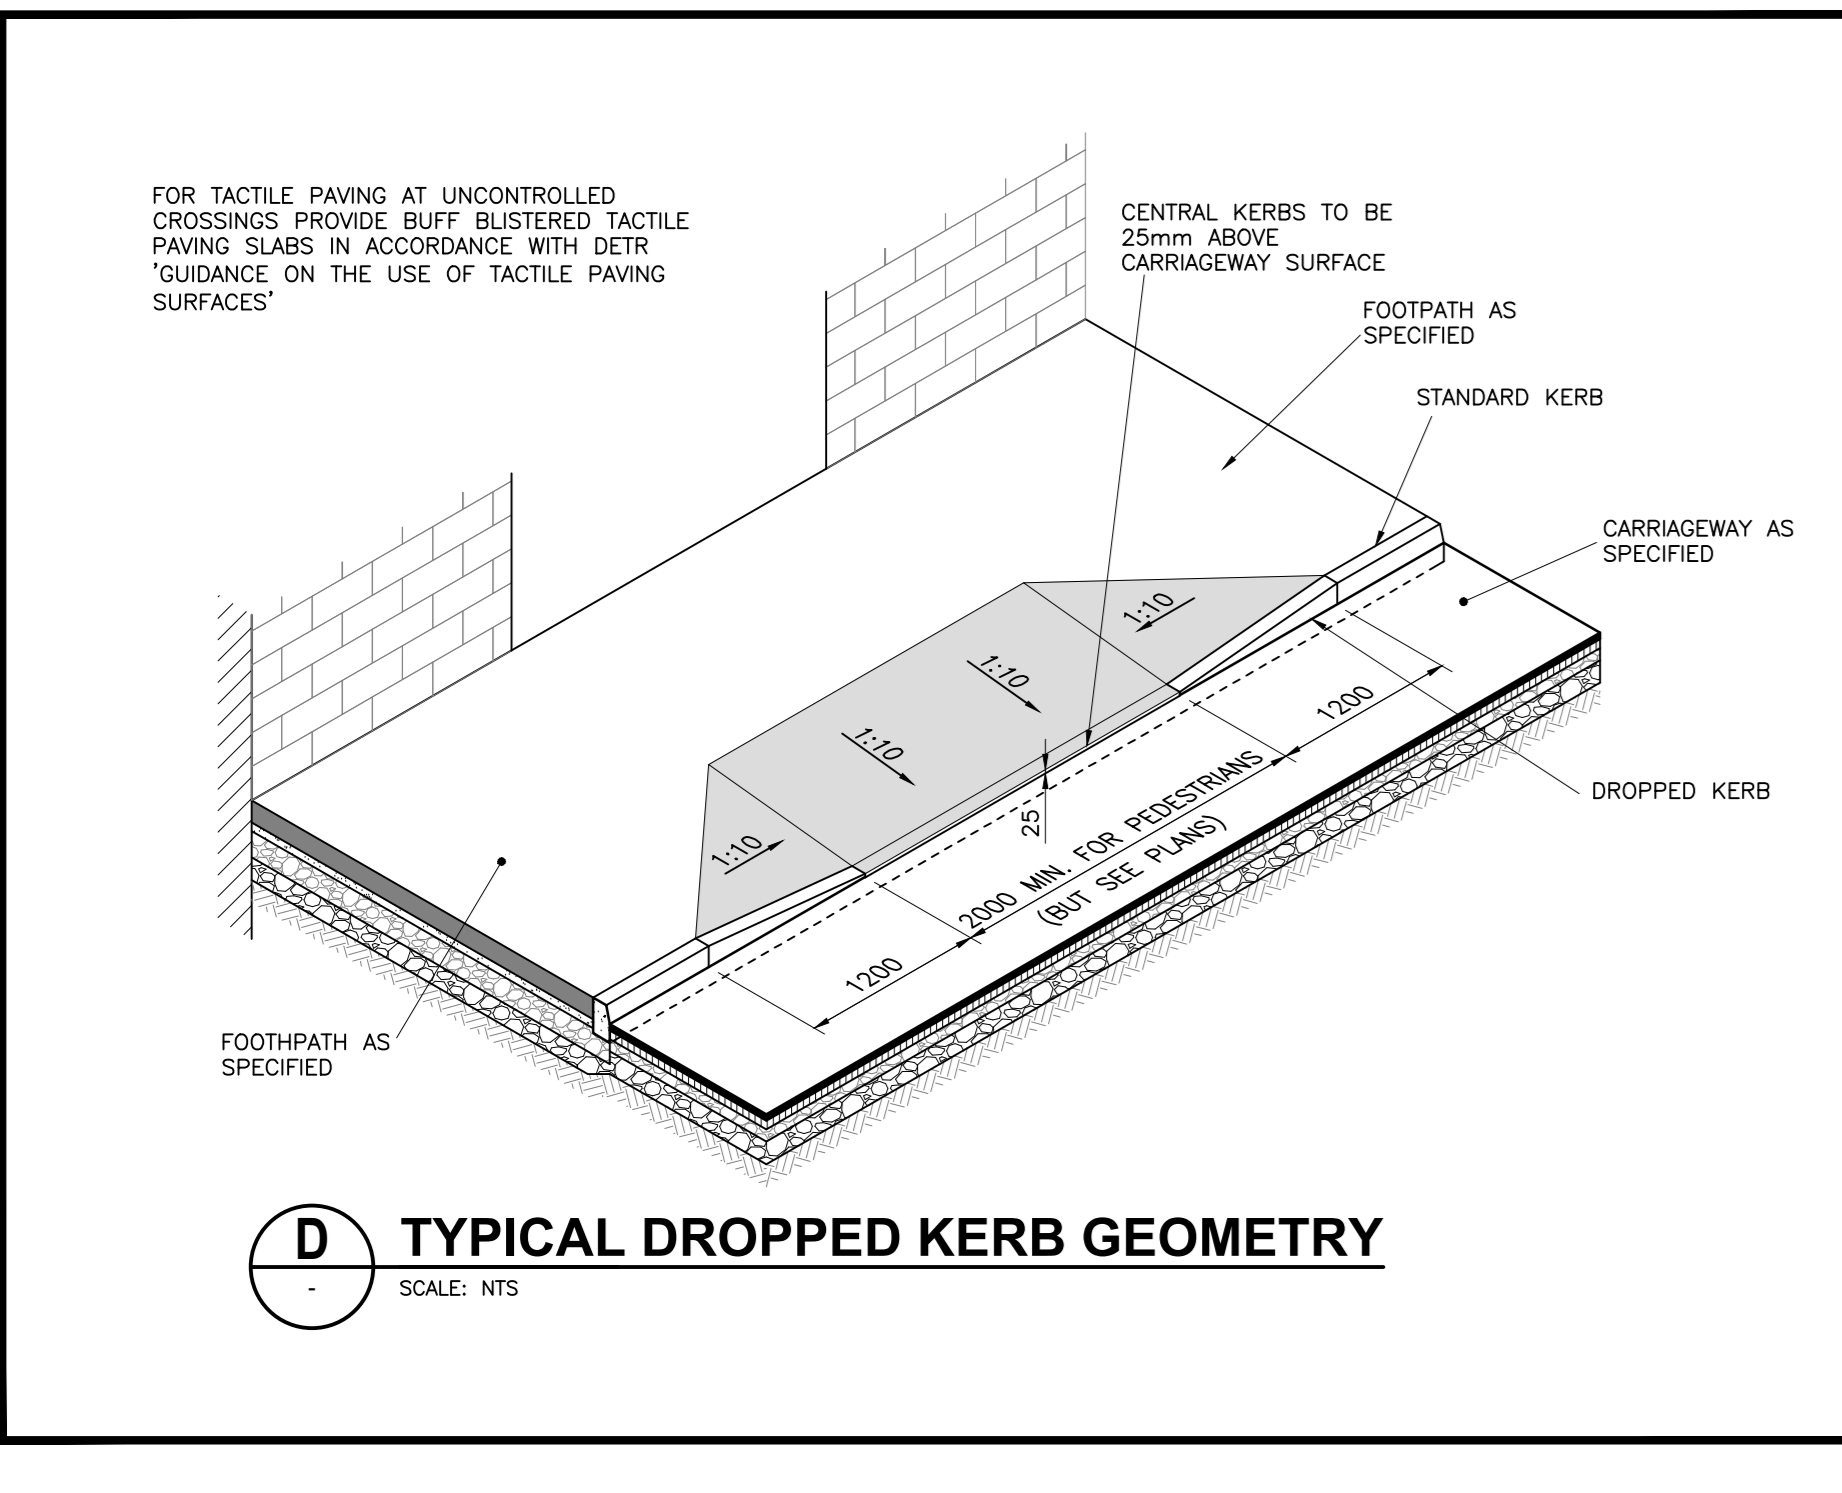

D TYPICAL DROPPED KERB GEOMETRY
SCALE: N.T.S.

ISSUE	DATE	DESCRIPTION	BY	CHKD
PL2	08.11.20	PLANNING ISSUE	PS	CPB
PL1	31.03.20	ISSUED FOR PLANNING	PS	CPB

DRAWING STAGE	DESCRIPTION	DATE	BY	CHKD
PLANNING				

BM	Dublin Office: Sandwith House, 33-34 Lower Sandwith Street, Dublin 2, Ireland. Tel: 01 472 2200 Fax: 01 472 2164
BARRETT MANDRY	London Office: 12 Mill Street, London SE1 2JX, United Kingdom Tel: (02044) 084 5413 2722

ACEI	The Institution of Structural Engineers
-------------	---

CLIENT	DBTR-SCR1 FUND, A SUB-FUND OF THE CWTC
PROJECT TITLE	PLAYER WILLS SOUTH CIRCULAR ROAD
PROJECT NO.	19117
MODEL REFERENCE	P01
SUBMITTAL	80

DRAWING TITLE	TYPICAL ROADS AND PAVEMENT DETAILS
DRAWING NO.	PW-BMD-ZZ-XX-DR-C-1212
SCALE	PL2