

NOTE  
 ALL DIMENSIONS TO BE CHECKED ON SITE  
 NO DIMENSIONS TO BE SCALED FROM THIS DRAWING  
 THIS DRAWING IS TO BE READ IN CONJUNCTION WITH  
 RELEVANT CONSULTANTS DRAWINGS  
 NO PART OF THIS DOCUMENT MAY BE RE-PRODUCED OR  
 TRANSMITTED IN ANY FORM OR STORED IN ANY RETRIEVAL  
 SYSTEM OF ANY NATURE WITHOUT THE WRITTEN PERMISSION  
 OF THE LANDSCAPE ARCHITECT AS COPYRIGHT HOLDER EXCEPT  
 AS AGREED FOR USE ON THE PROJECT FOR WHICH THE  
 DOCUMENT WAS ORIGINALLY ISSUED  
 FOR DRAWING INDEX, GENERAL NOTES, AND HEALTH AND SAFETY REFER TO DWG  
 L1-001


CLIENT:



Block 2, First Floor Clanwilliam House, Clanwilliam Place, Dublin 2

ARCHITECTS:

**HENRY J LYONS ARCHITECTS**



REFERENCE: THIS DRAWING IS NOT FOR CONSTRUCTION


FOR PLANNING 21/10/2020:

Job No.	13A8A	Drawn By	GC
Dwg No.	L1-001	Checked By	SR
Scale	NA	Date	OCTOBER 2020

JOB DESCRIPTION

Site	PLAYERS WILLS SITE
Project	PLAYERS WILLS
Title	DRAWING INDEX

**NMP**  
 Niall Montgomery + Partners  
 Architects 33 Rock Road, Williamstown, Blackrock, Co. Dublin  
 Telephone: 2121 800 Fax: 2121 007 E mail: info@nmp.ie

**DRAWING INDEX - PLAYERS WILLS PRE APPLICATION DRAWINGS**

SHEET NUMBER	SHEET TITLE	SCALE	REVISION
<b>L1-0 SERIES: GENERAL INFORMATION</b>			
L1-000	COVER PAGE	N/A	1
L1-001	DRAWING INDEX	N/A	1
<b>L1-5 SERIES: LANDSCAPE PLANS</b>			
L1-500	GENERAL ARRANGEMENT PLAN	1:500	1
L1-501	LANDSCAPE PLAN	1:250	1
L1-502	LANDSCAPE PLAN	1:250	1
L1-503	LANDSCAPE PLAN	1:250	1
L1-504	BOUNDARY CONDITION PLAN	1:500	1
<b>L1-8 SERIES: SECTIONS</b>			
L1-800	SECTION LOCATION PLAN	1:500	1
L1-801	SECTIONS 1 of 8	1:50	1
L1-802	SECTIONS 2 of 8	1:50	1
L1-803	SECTIONS 3 of 8	1:50	1
L1-804	SECTIONS 4 of 8	1:50	1
L1-805	SECTIONS 5 of 8	1:50	1
L1-806	SECTIONS 6 of 8	1:50	1
L1-807	SECTIONS 7 of 8	1:50	1
L1-808	SECTIONS 8 of 8	1:50	1
<b>L1-9 SERIES: LANDSCAPE DETAILS</b>			
L1-901	LANDSCAPE DETAILS	AS SHOWN	1
L1-902	LANDSCAPE DETAILS	AS SHOWN	1
L1-903	LANDSCAPE DETAILS	AS SHOWN	1
L1-904	LANDSCAPE DETAILS	AS SHOWN	1
<b>REPORT</b>			
	LANDSCAPE DESIGN STATEMENT		1