

NOTE
 ALL DIMENSIONS TO BE CHECKED ON SITE
 NO DIMENSIONS TO BE SCALED FROM THIS DRAWING
 THIS DRAWING IS TO BE READ IN CONJUNCTION WITH
 RELEVANT CONSULTANTS DRAWINGS
 NO PART OF THIS DOCUMENT MAY BE RE-PRODUCED OR
 TRANSMITTED IN ANY FORM OR STORED IN ANY RETRIEVAL
 SYSTEM OF ANY NATURE WITHOUT THE WRITTEN PERMISSION
 OF THE LANDSCAPE ARCHITECT AS COPYRIGHT HOLDER EXCEPT
 AS AGREED FOR USE ON THE PROJECT FOR WHICH THE
 DOCUMENT WAS ORIGINALLY ISSUED
 FOR DRAWING INDEX, GENERAL NOTES, AND HEALTH AND SAFETY REFER TO DWG
 L3-001


CLIENT:




Block 2, First Floor Clanwilliam House, Clanwilliam Place, Dublin 2

ARCHITECTS:


HENRY J LYONS ARCHITECTS

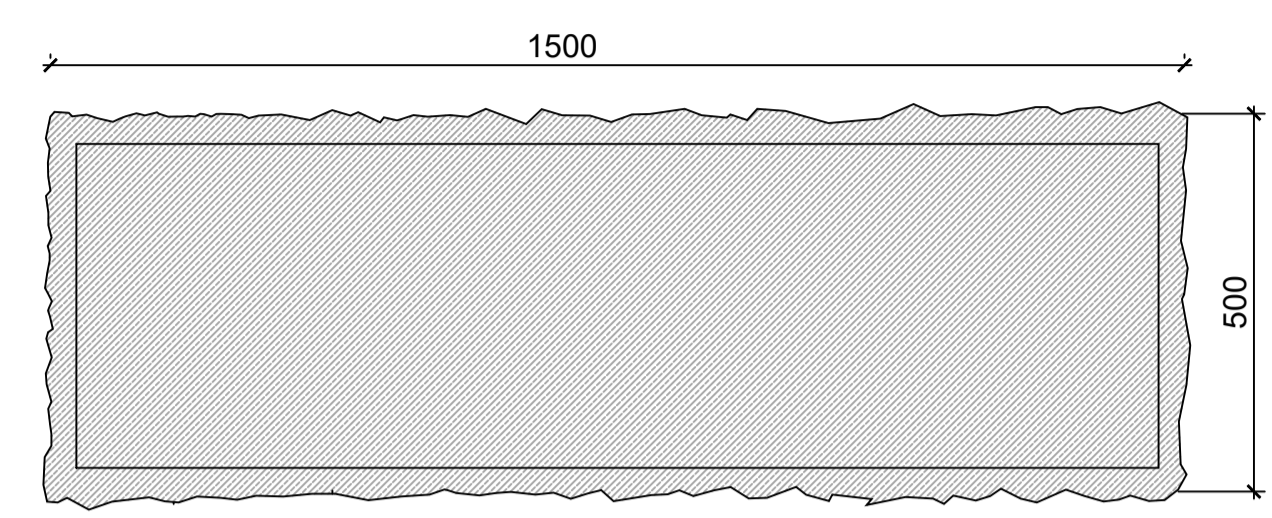

PLAN

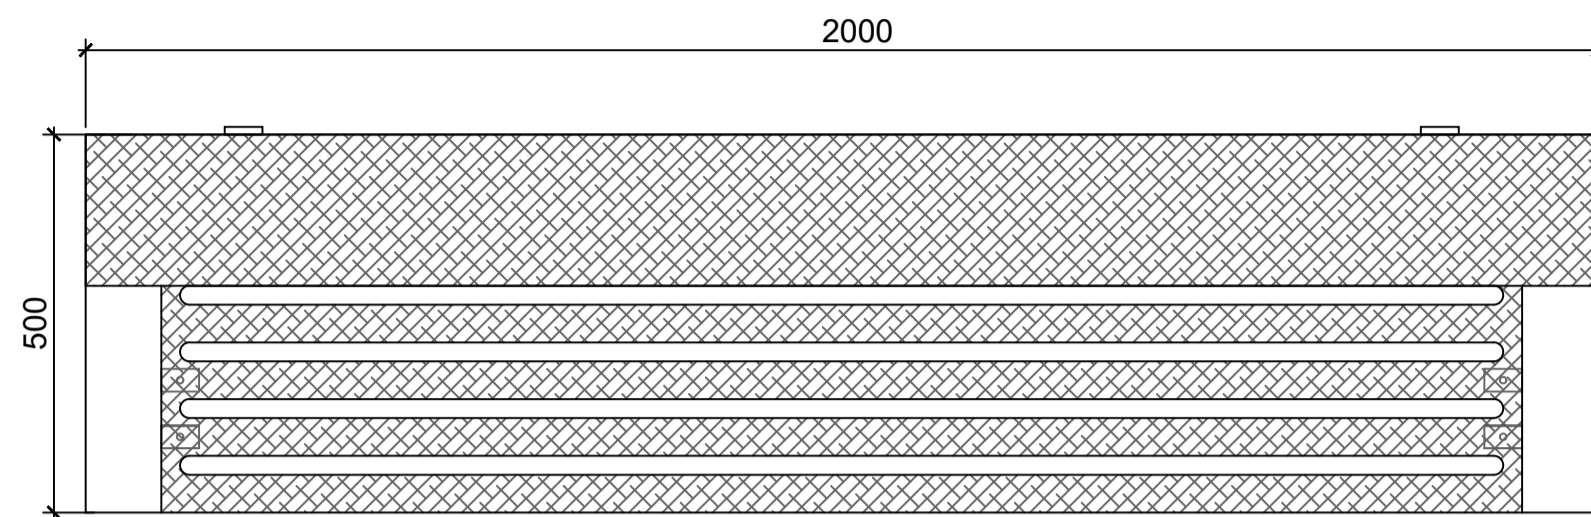


PLAN

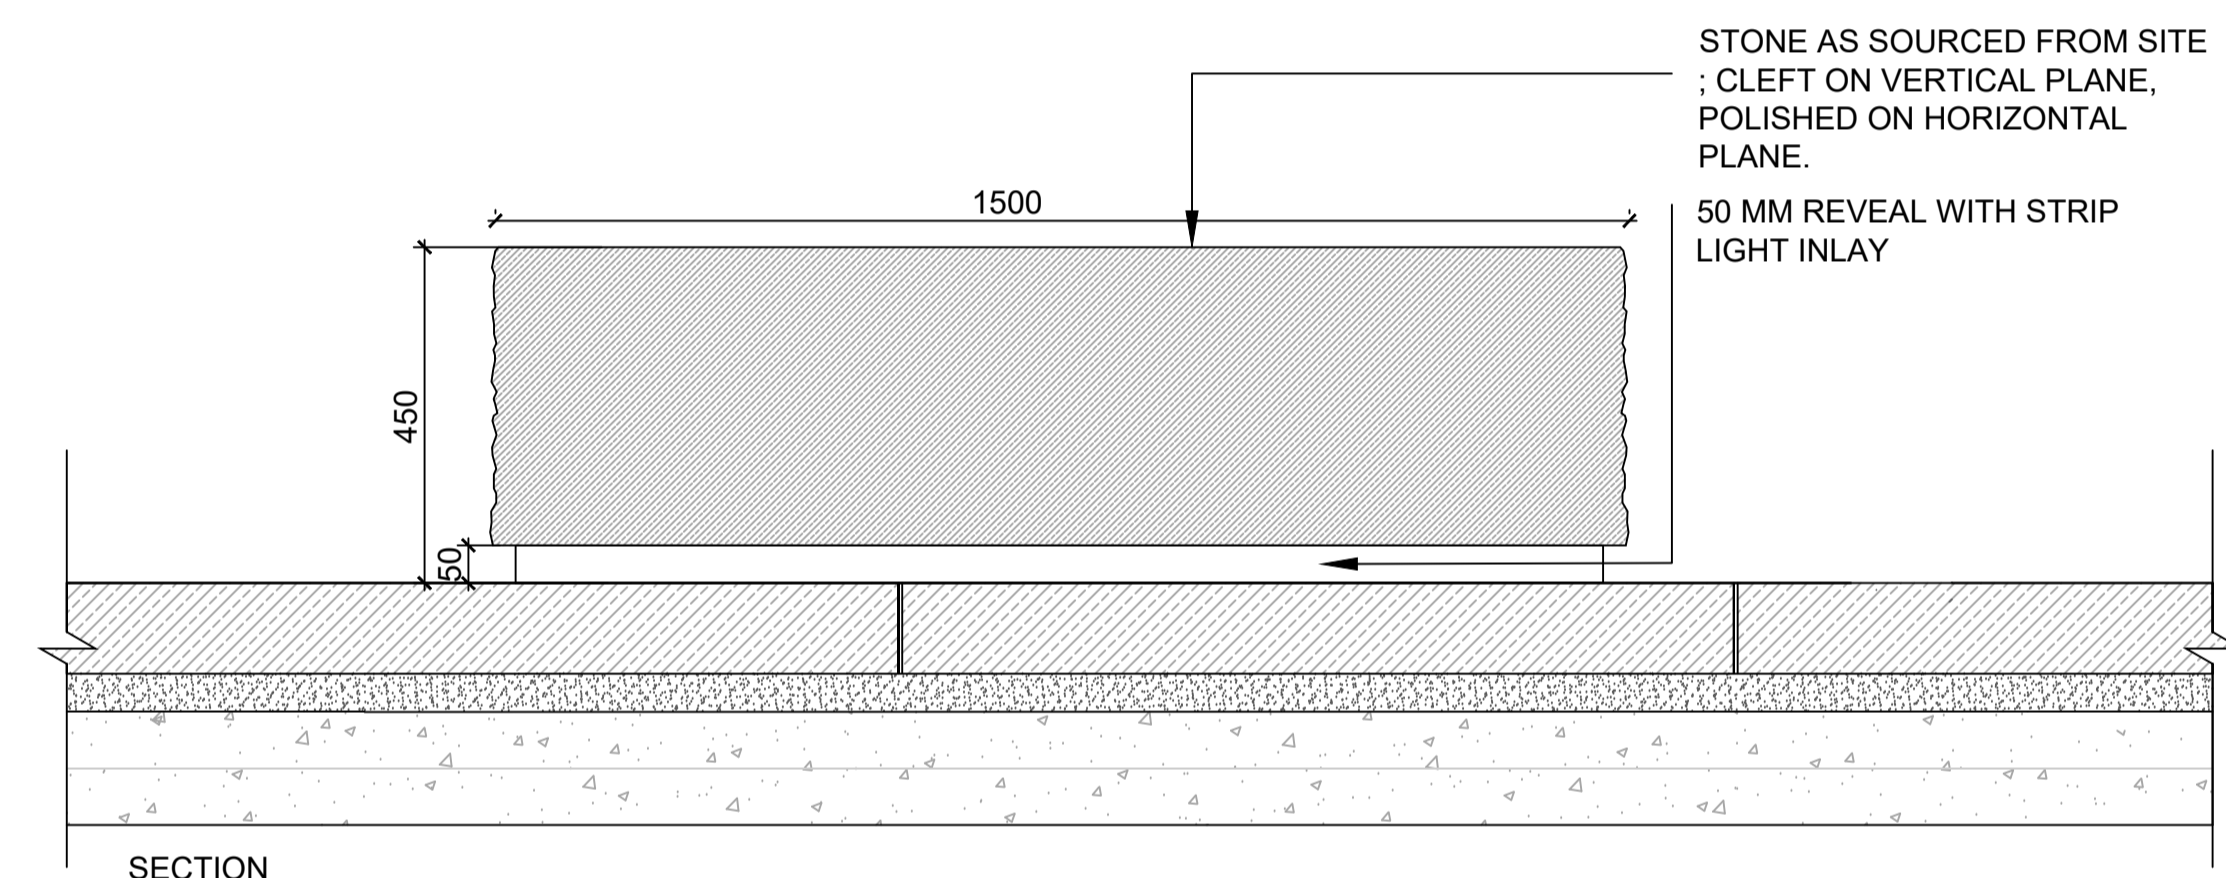


SECTION


STONE AS SOURCED FROM SITE
 ; CLEFT ON VERTICAL PLANE,
 POLISHED ON HORIZONTAL PLANE.
 50 MM REVEAL WITH STRIP
 LIGHT INLAY

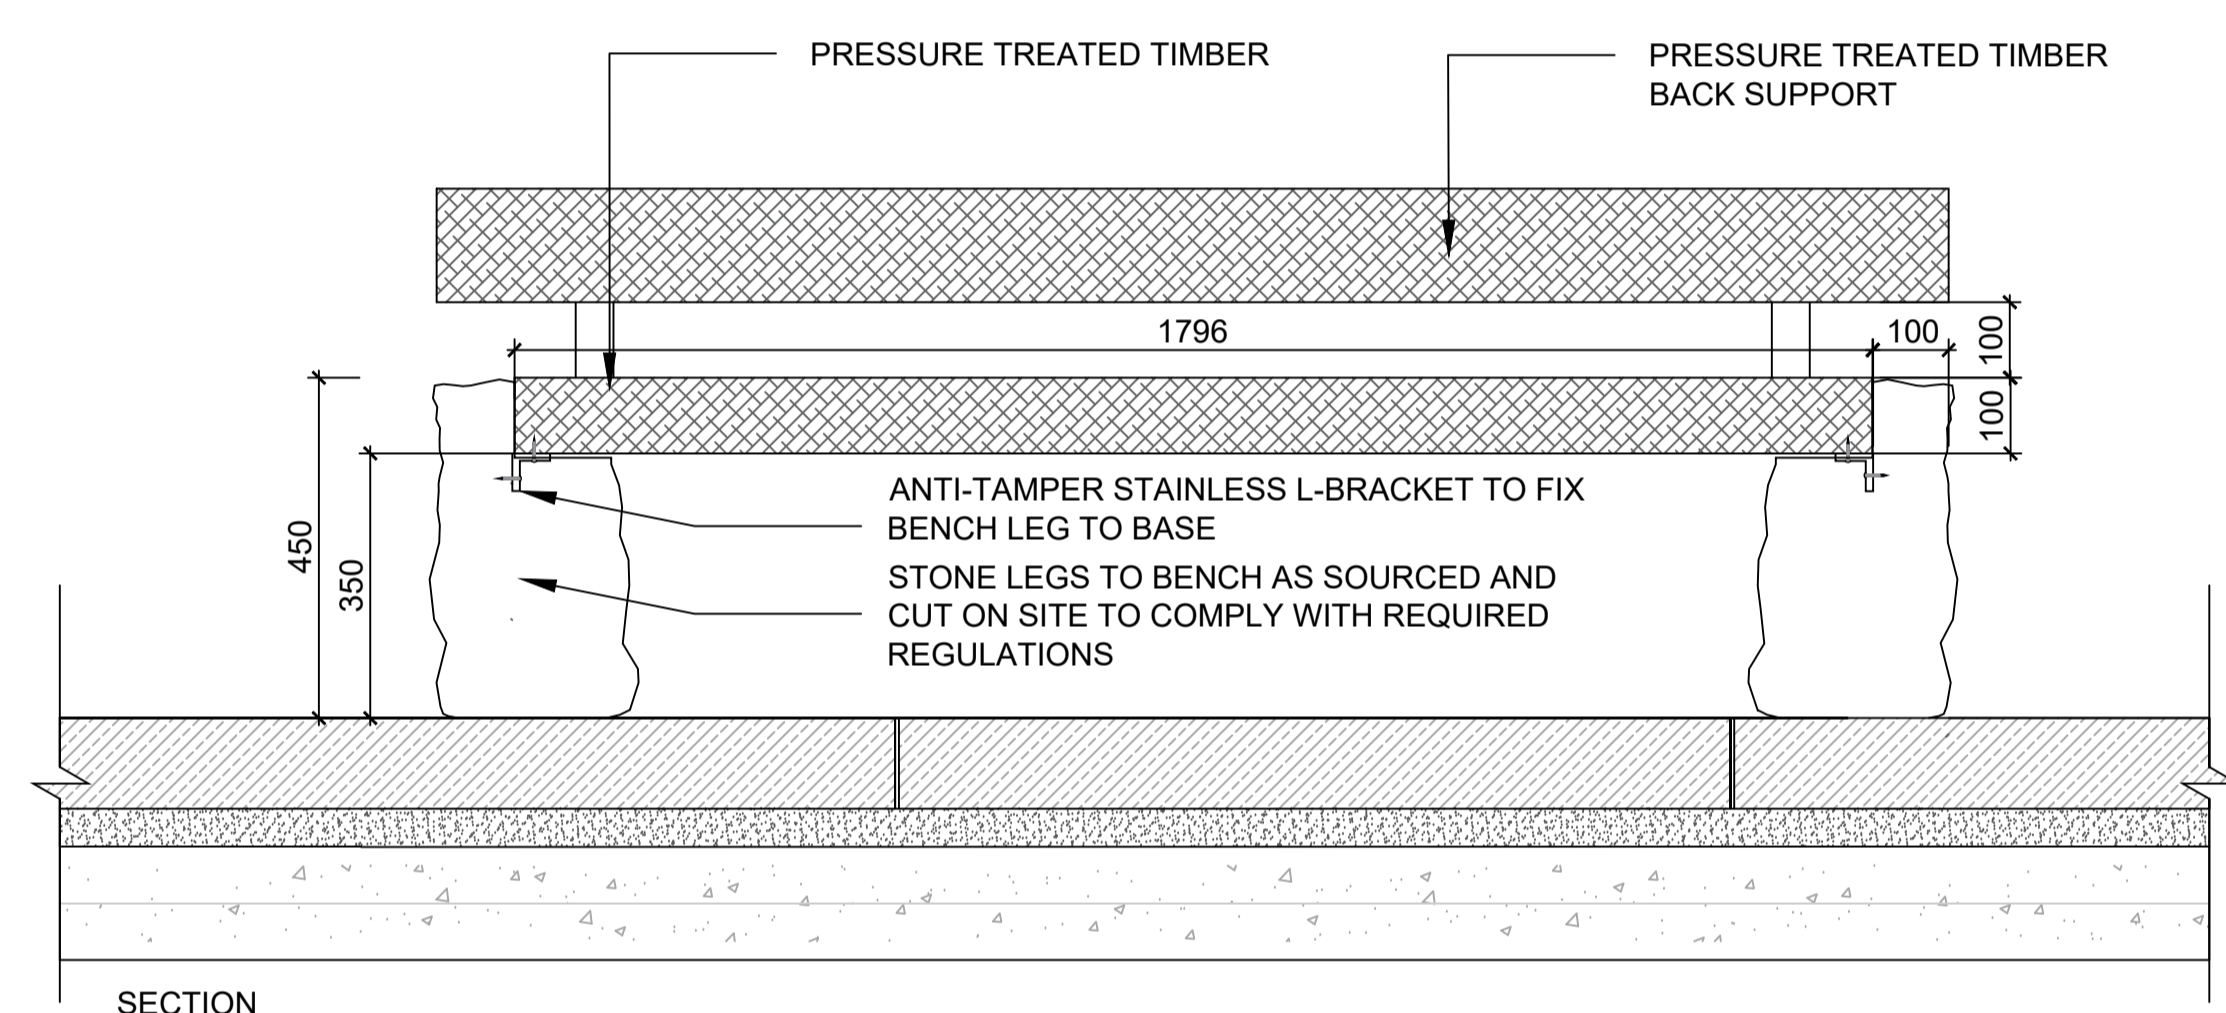

SECTION

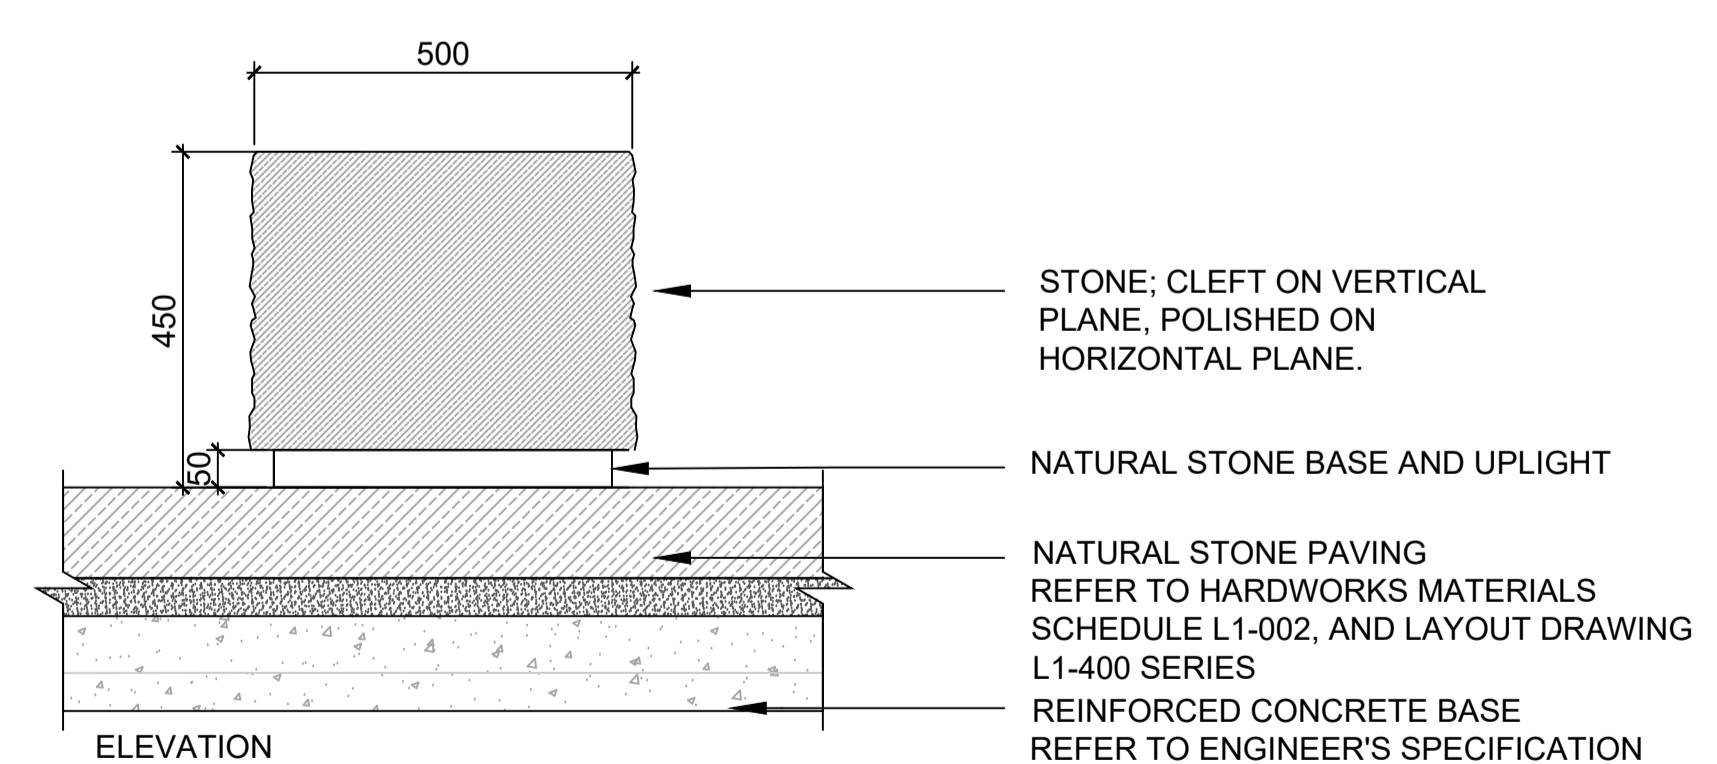

ELEVATION

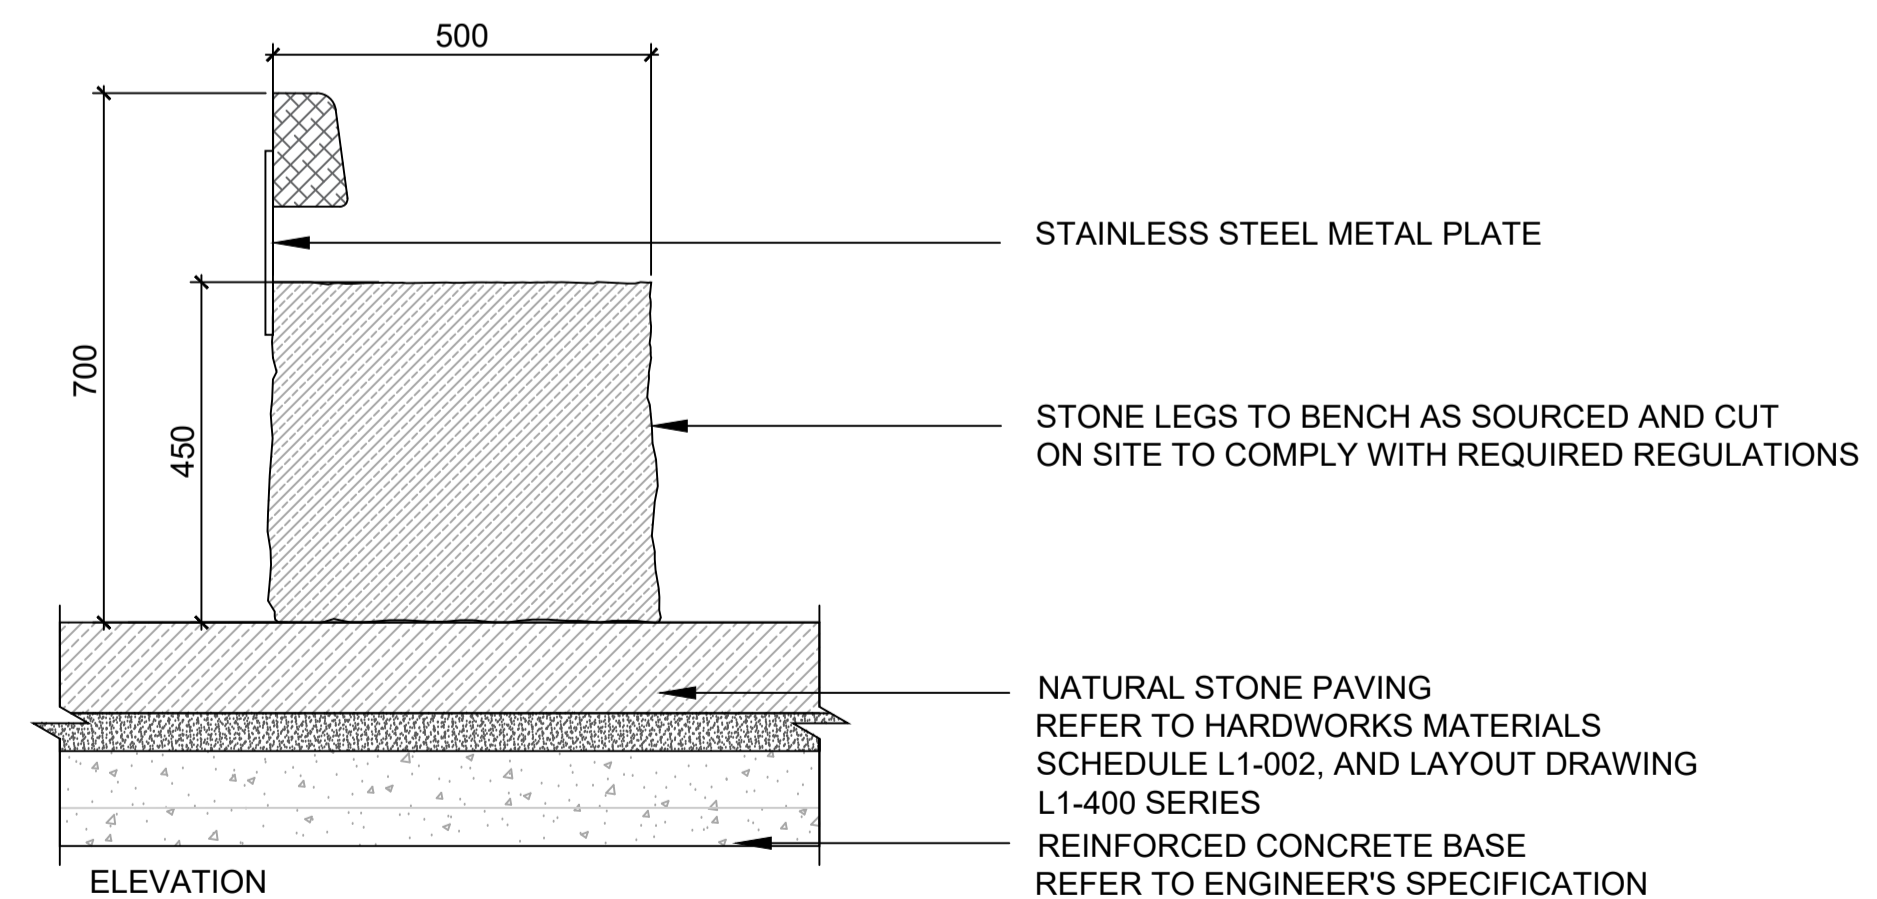

ELEVATION

01 B1 : NATURAL STONE BENCH OPTION 1
 SCALE: 1:10 @A1

02 B1 : NATURAL STONE BENCH WITH TIMBER (OPTION 2)
 SCALE: 1:10 @A1

REFERENCE: THIS DRAWING IS NOT FOR CONSTRUCTION

FOR PLANNING 21/10/2020:

Job No.	13A8A	Drawn By	GC
Dwg No.	L1-903	Checked By	SR
Scale	AS SHOWN @A1	Date	NOVEMBER 2020

JOB DESCRIPTION

Site	PLAYERS WILLS SITE
Project	PLAYERS WILLS
Title	LANDSCAPE DETAILS

