

NOTES:


Apartment Type - Rooms

- Bathroom
- Bedroom 1
- Bedroom 2
- Bedroom 3
- En-Suite
- Living Room / Kitchen
- Store




APT. TYPE R - 2 BED / 4 PERSON		
SPACE	PROPOSED AREA (s.q.m)	D.S.N.A MIN. REQUIREMENT (s.q.m)
FLOOR AREA	79.49	73
AGG. LIVING AREA	30.3	30
BED ROOM 01	12.7	13
BED ROOM 02	12.7	11.4
AGG. BROOM AREA	25.4	24.4
STORAGE	6.6	6
PRIVATE OPEN SPACE	7.2	7

8 Block A & B - Type R  
1 : 50

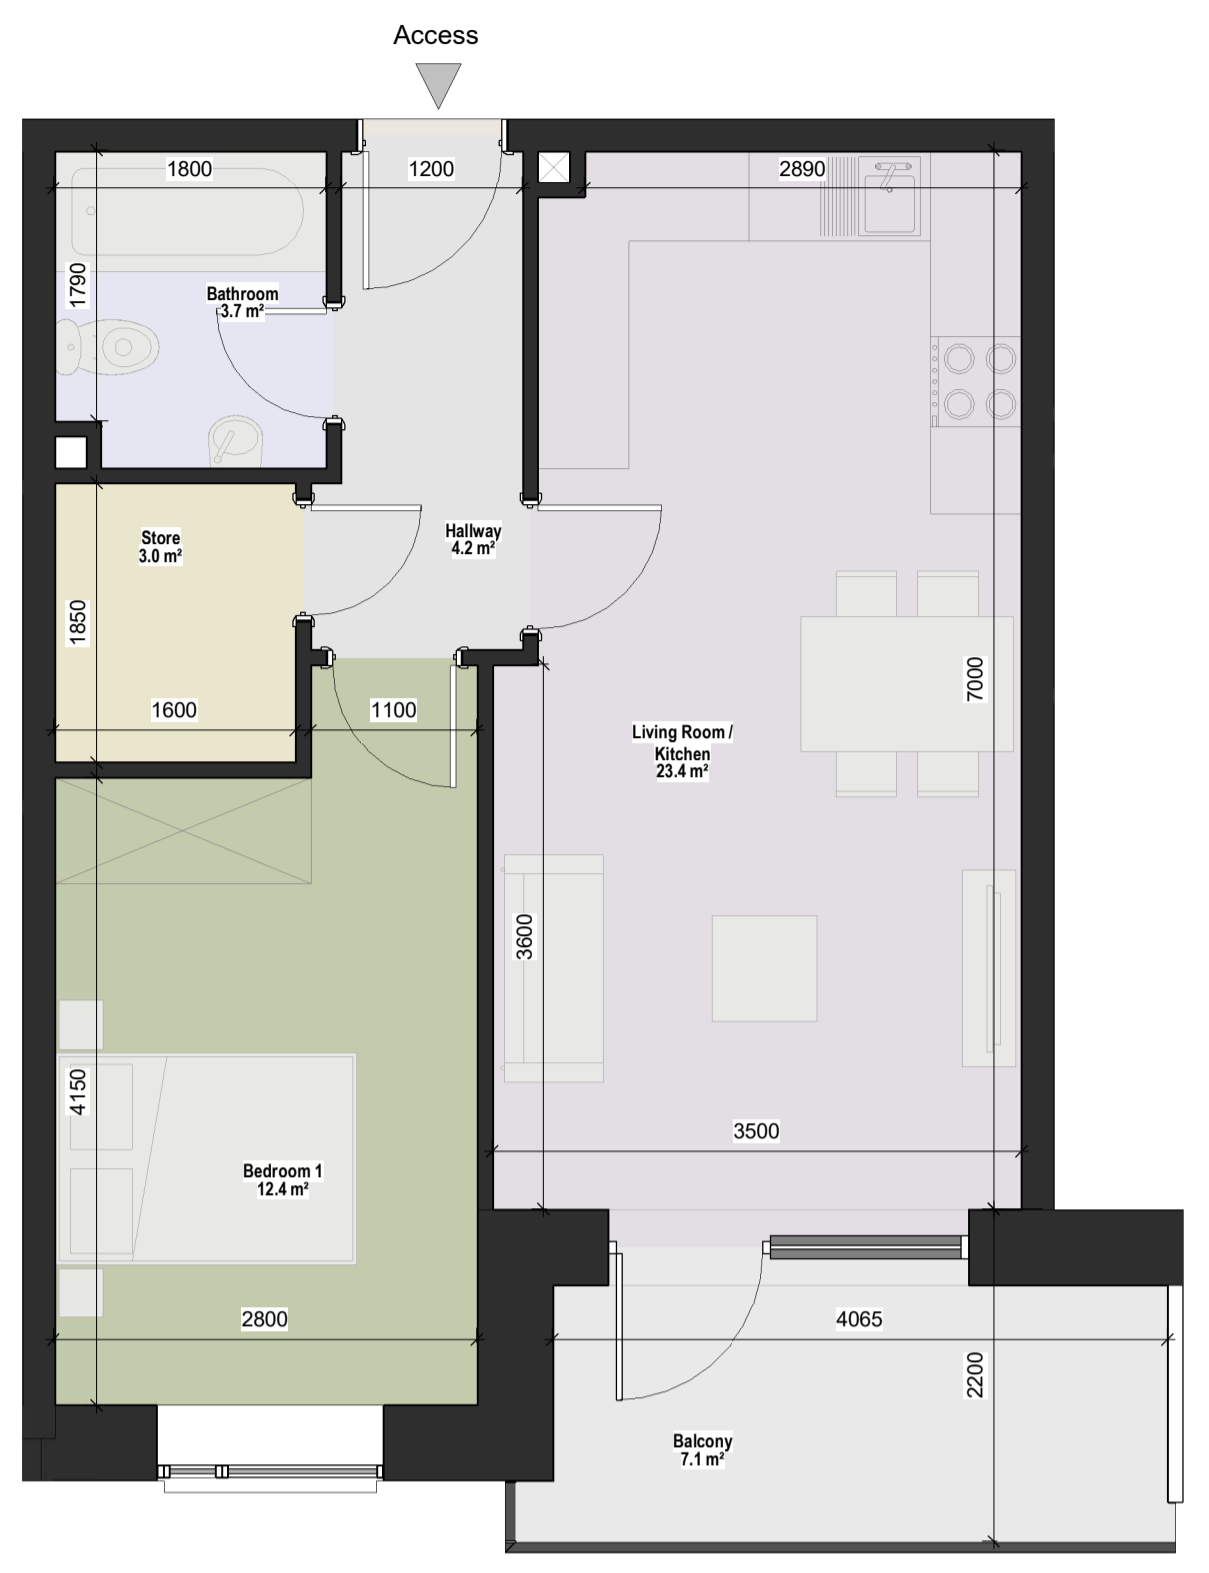

APT. TYPE S - 1 BED / 2 PERSON		
SPACE	PROPOSED AREA (s.q.m)	D.S.N.A MIN. REQUIREMENT (s.q.m)
FLOOR AREA	48.44	45
AGG. LIVING AREA	23.4	23
BED ROOM 01	12.4	11.4
AGG. BROOM AREA	12.4	11.4
STORAGE	3	3
PRIVATE OPEN SPACE	7.1	5

9 Block A & B - Type S  
1 : 50

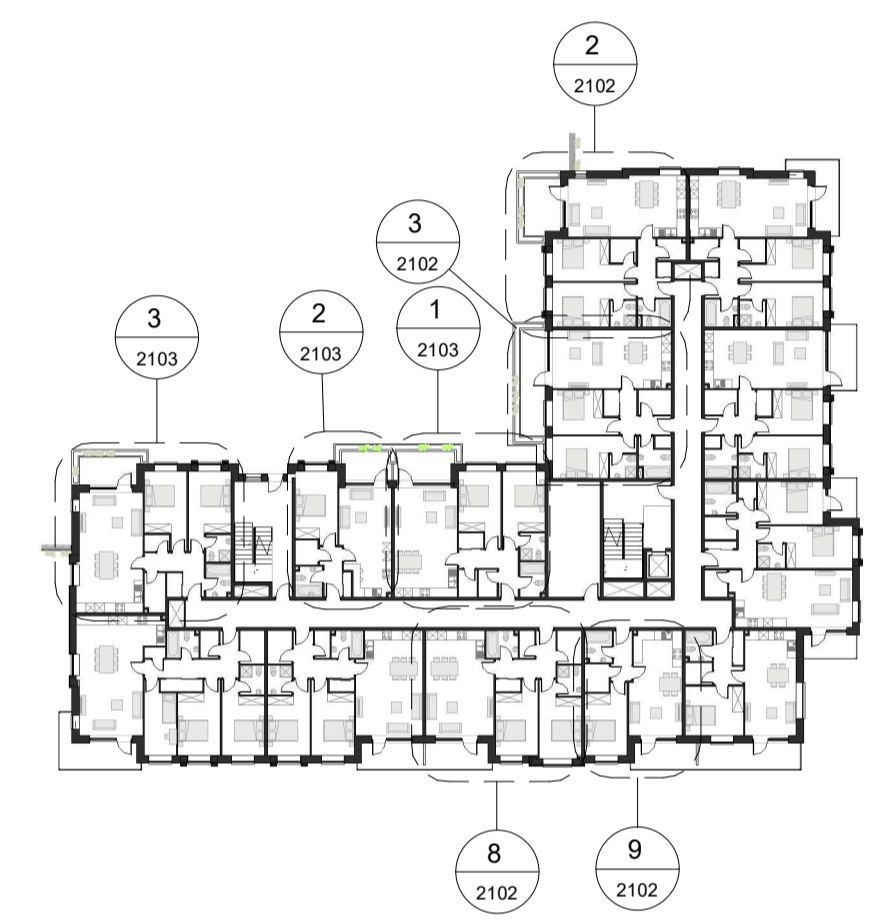

First Floor - Apt. Types Key  
1 : 500

REV	DATE	SIGNED	NOTES
P01	07/12/2020	JM	Issue for Planning Application

Project Stage  
**Planning Application**

Client  
**Westar Investments Ltd.**

Project  
**Residential SHD Development @ Capdoo Clane.**

Drawn	Checked	Scale @ A1	As indicated	Date
DS	JM			07/12/2020

Project No.	Drawing No.	Revision
PE20057	2102	P01

Drawing BIM Name:  
PE20057-CWO-ZZ-ZZ-DR-A-2102

CDE Area	Suitability Code	BIM Revision



1 Sarsfield Quay, Arbour Hill, Dublin 7  
t: 01 518 0170 e: admin@cwoarchitects.ie  
Dublin | London | Warwick | Manchester  
www.cwoarchitects.ie

*Please consider the environment before printing this sheet*



APT. TYPE T - 2 BED / 4 PERSON		
SPACE	PROPOSED AREA (s.q.m)	D.S.N.A MIN. REQUIREMENT (s.q.m)
FLOOR AREA	77.67	73
AGG. LIVING AREA	30.8	30
BED ROOM 01	12.8	13
BED ROOM 02	12.4	11.4
AGG. BROOM AREA	25.2	24.4
STORAGE	6.2	6
PRIVATE OPEN SPACE	8.7	7

2 Block A & B - Type T  
1 : 50



APT. TYPE U - 2 BED / 4 PERSON		
SPACE	PROPOSED AREA (s.q.m)	D.S.N.A MIN. REQUIREMENT (s.q.m)
FLOOR AREA	76.73	73
AGG. LIVING AREA	30	30
BED ROOM 01	12.4	13
BED ROOM 02	10.9	11.4
AGG. BROOM AREA	23.3	24.4
STORAGE	6	6
PRIVATE OPEN SPACE	7.1	7

3 Block A & B - Type U  
1 : 50