


1 Maisonette Bin & Bike Storage Plan

1 : 20

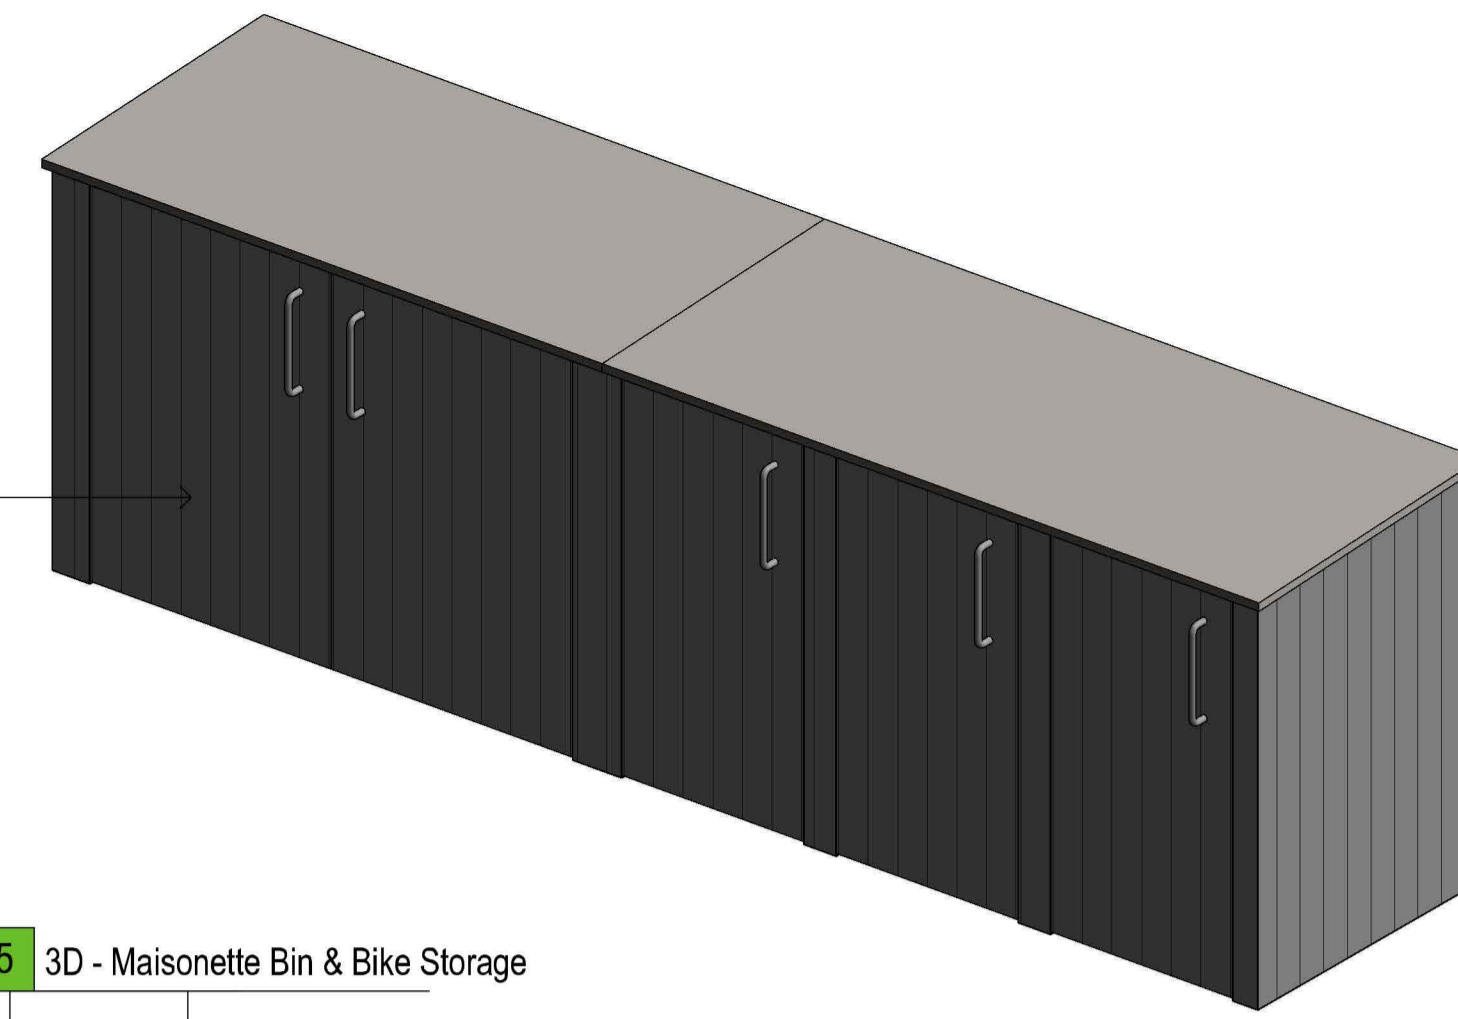


5 3D - Maisonette Bin & Bike Storage




2 Maisonette Bin & Bike Storage Elevation 1

1 : 20

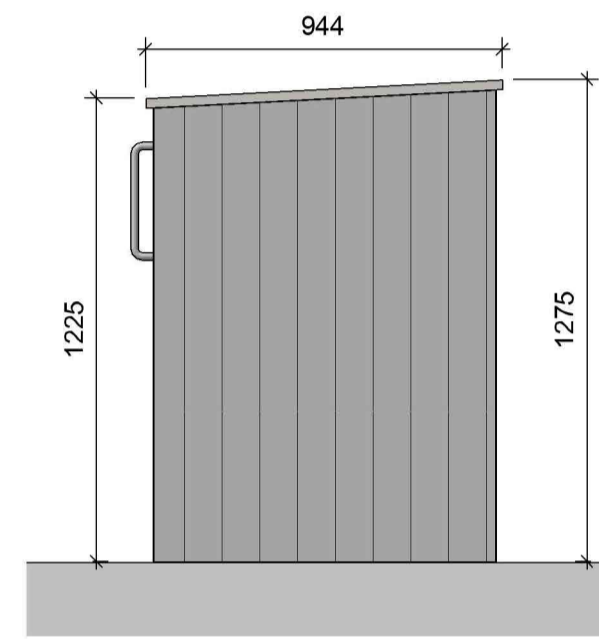

3 Maisonette Bin & Bike Storage Elevation 2

1 : 20

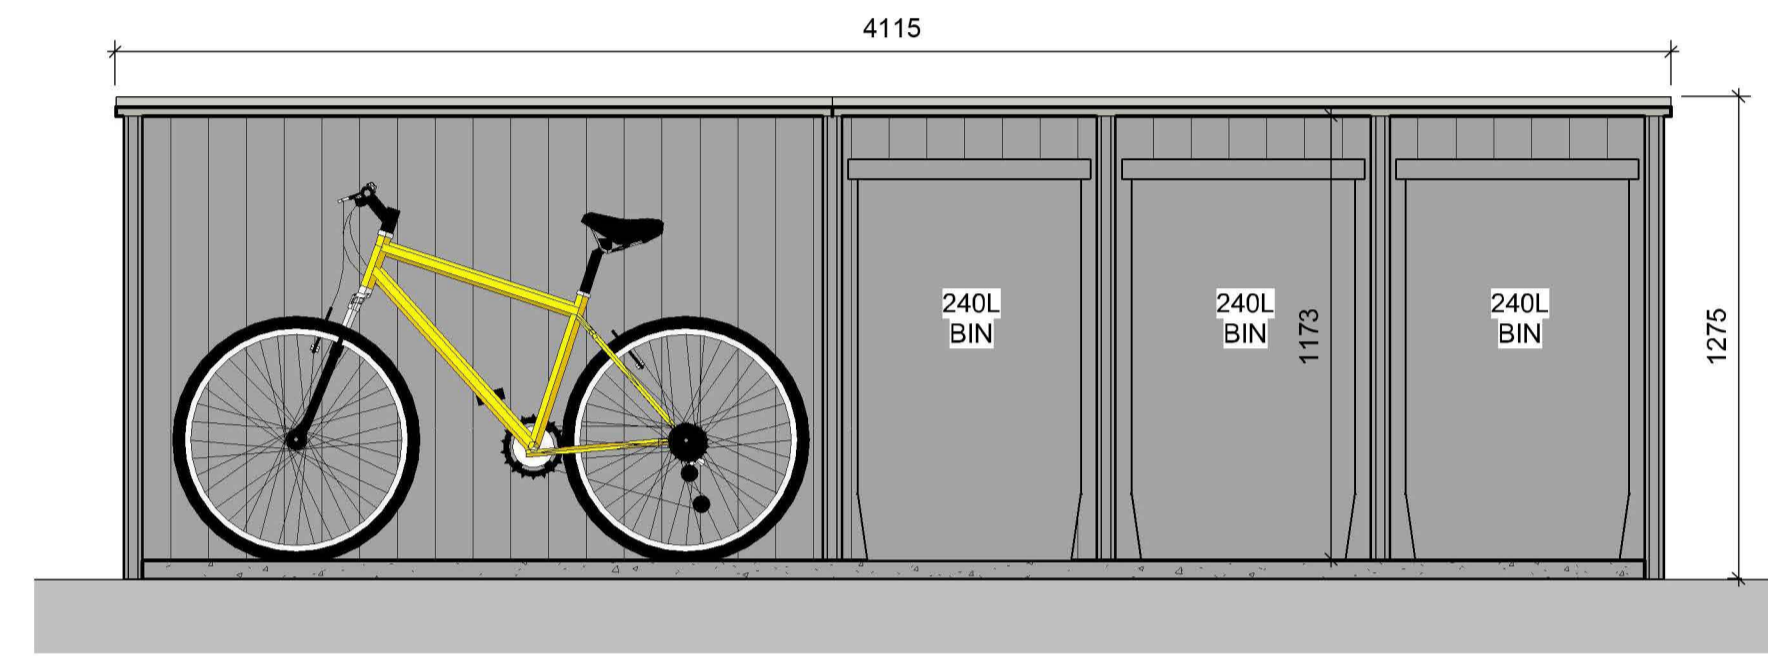


4 Maisonette Bin & Bike Storage Section

1 : 20

ELECTRIC CAR CHARGER

-Waldock is aimed at the new build where a developer need to make the site EV ready without incurring the expenses of installing a full charger

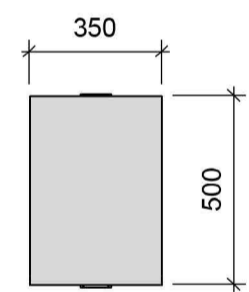

6 Electric Car Charger - Plan


1 : 20



10 3D View - Electric Car Charger

1 : 10

EVBox Wall Doc with IP rated cover
-Ducting provided to locations for future electric car charger.

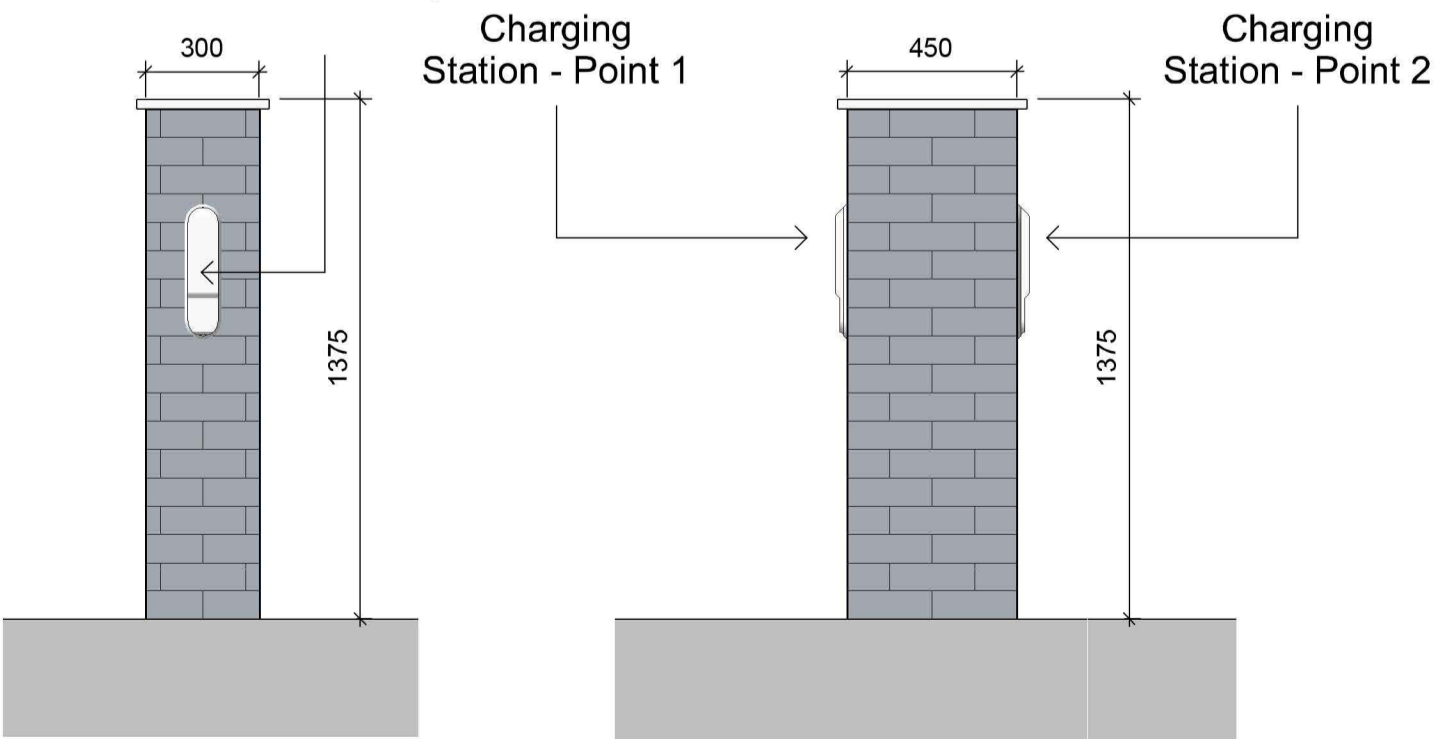

7 Electric Car Charger - Elevation 1


1 : 20

8 Electric Car Charger - Elevation 2

1 : 20

9 3D - Electric Car Charger

1 : 20

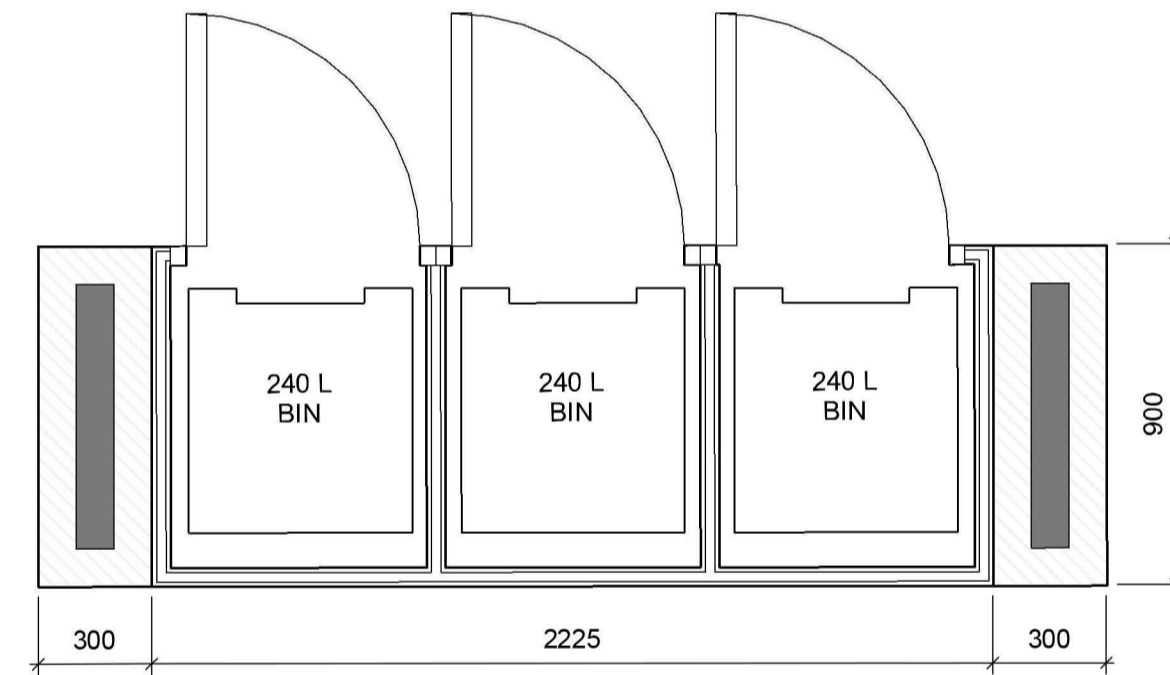


11 Bin Storage Mid-Terrace - Plan

1 : 20


Achesons & Glover Heritage Brick Range - Culmore Cream.

Painted Grey Timber with metal roof

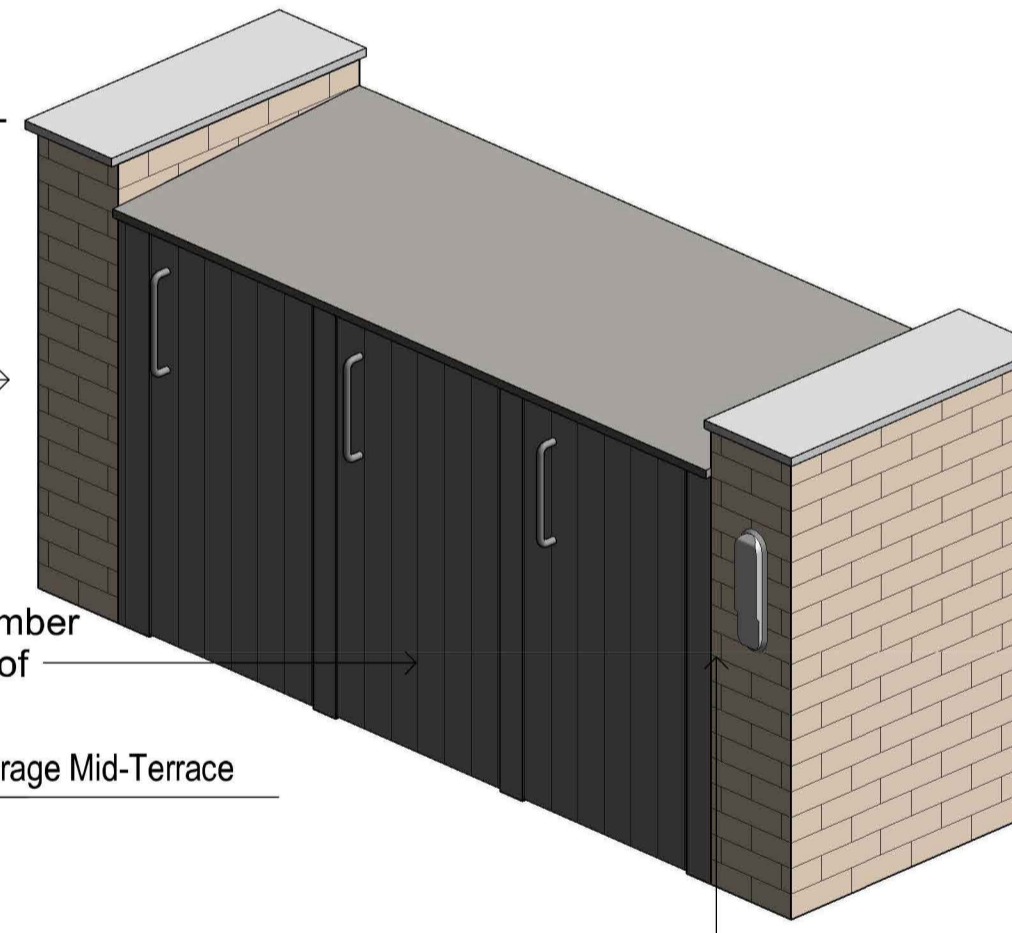


14 3D - Bin Storage Mid-Terrace

EVBox Wall Doc with IP rated cover
Ducting provided to locations for future electric car charger.

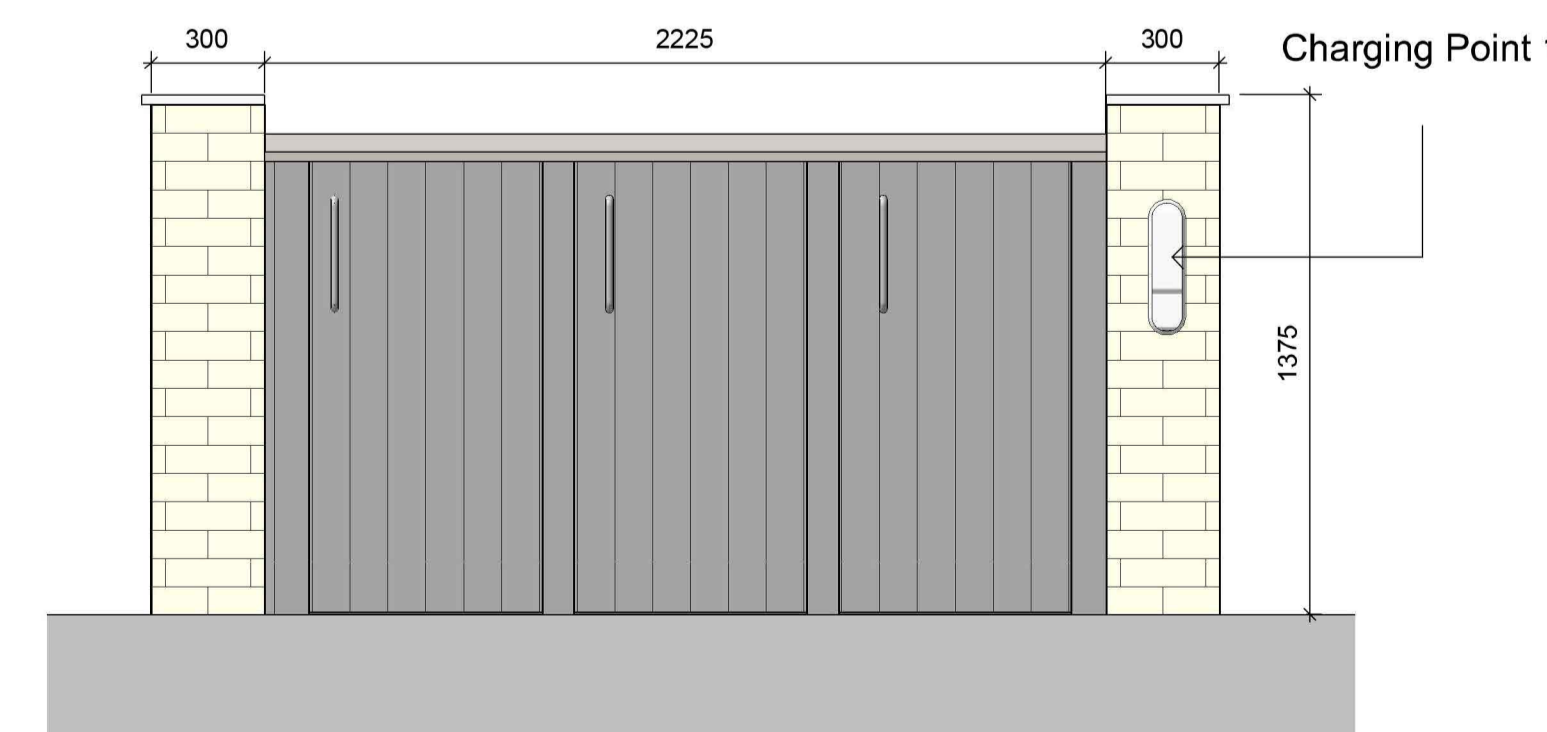

12 Bin Storage Mid-Terrace Elevation 1

1 : 20

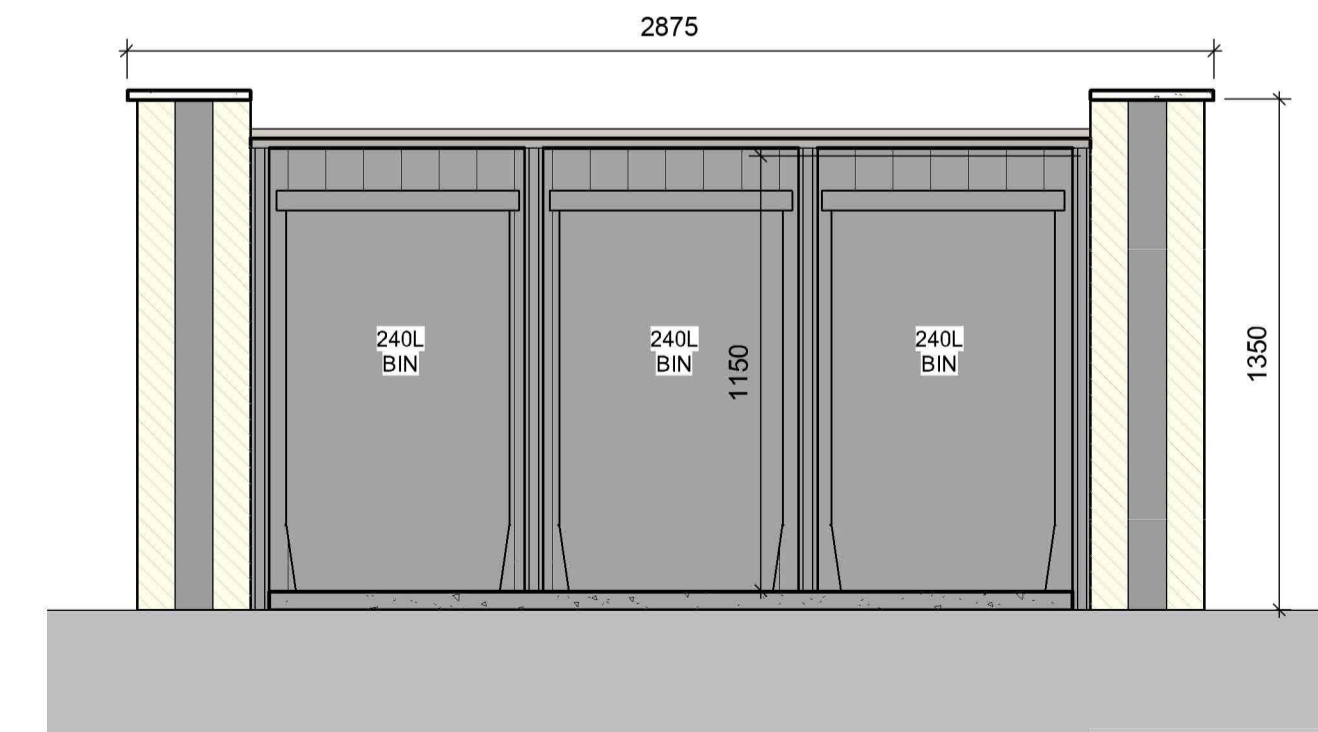

13 Bin Storage Mid-Terrace Section 1

1 : 20



Rev	Date	Description	Issued By
P01	14/12/2020	Issue for Planning	VM

Project Stage

Planning

Client:
Westar Investments Ltd.

Project:
Residential Development @ Capdoo Clane

Drawing Title:
Bin & Bike Storage - Electric Car Chargers Details

Drawn	Checked	Paper Size	Scale	Date
Author	CheckerA1	As indicated	@A1	14/11/2020

Project No.	Drawing No.	Classification	Revision
PE20057	4001		P01

File Name:
PE20057-CWO-ZZ-DR-A-4001

Status:
S1 - Suitable For Coordination



No.1 Sarsfield Quay, Dublin 7, D07 R9FH
t: 01 518 0170 e: admin@cwoarchitects.ie
Dublin | Cork | Galway | London | UK & Europe +
www.cwoarchitects.ie

Please consider the environment before printing this sheet