



1 Bin&BikeStorage Apartment Block F & Creche
1 : 50

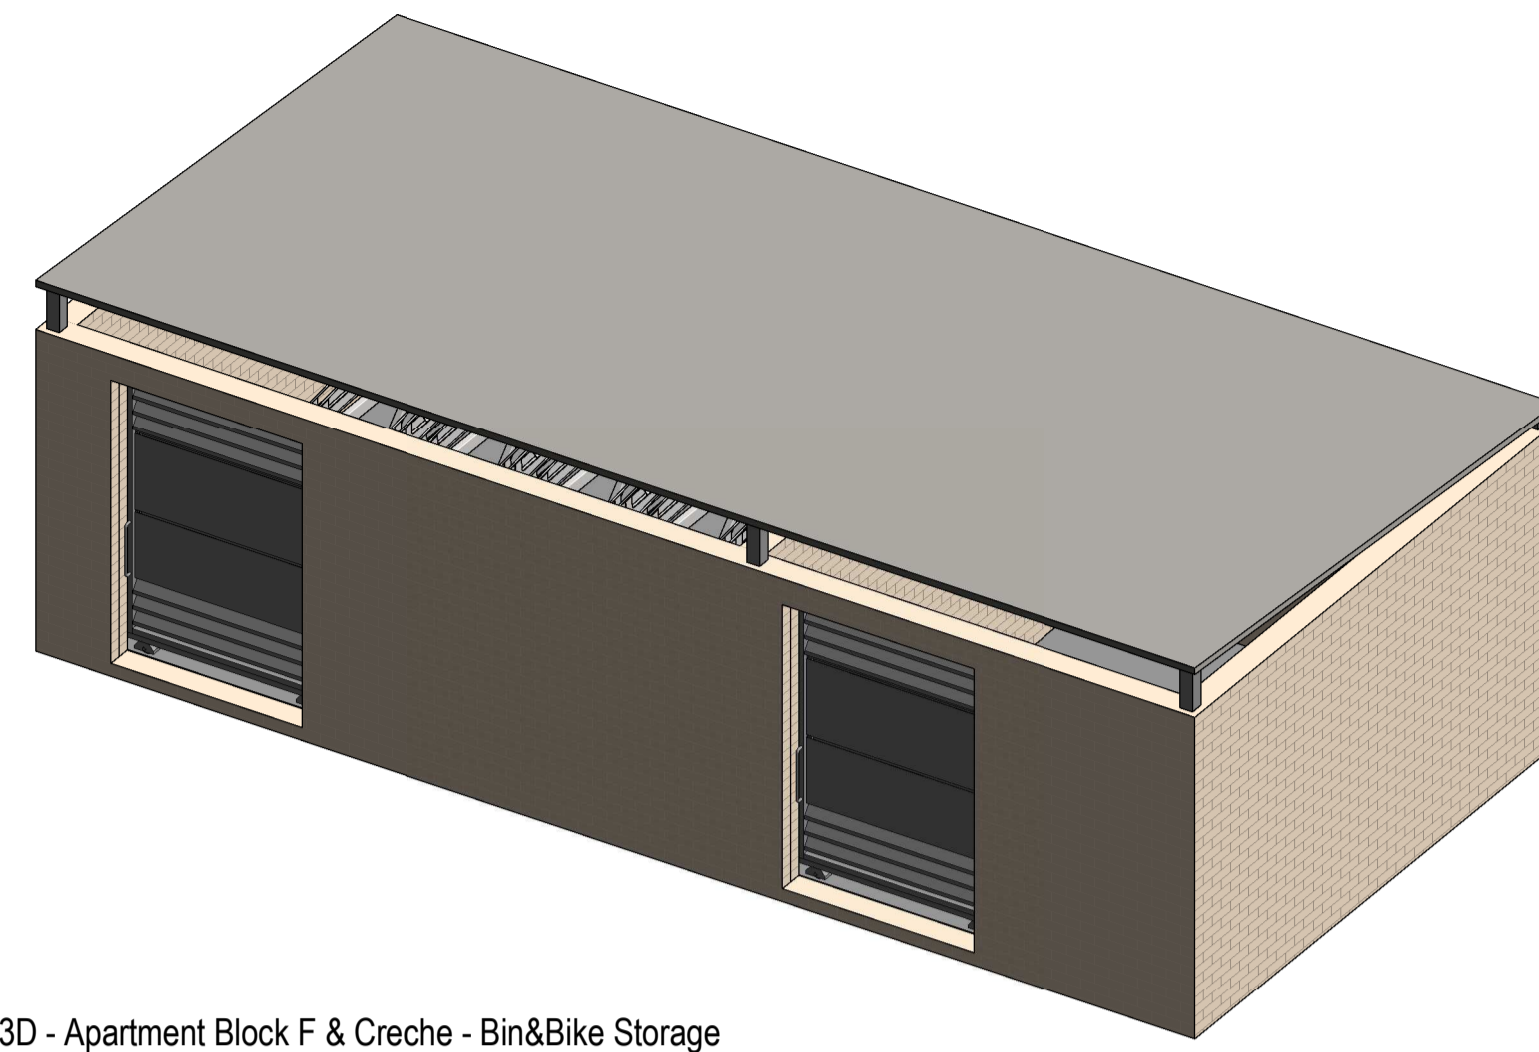


5 3D - Apartment Block F & Creche - Bin&Bike Storage




6 3D View - Bin 1
1 : 10

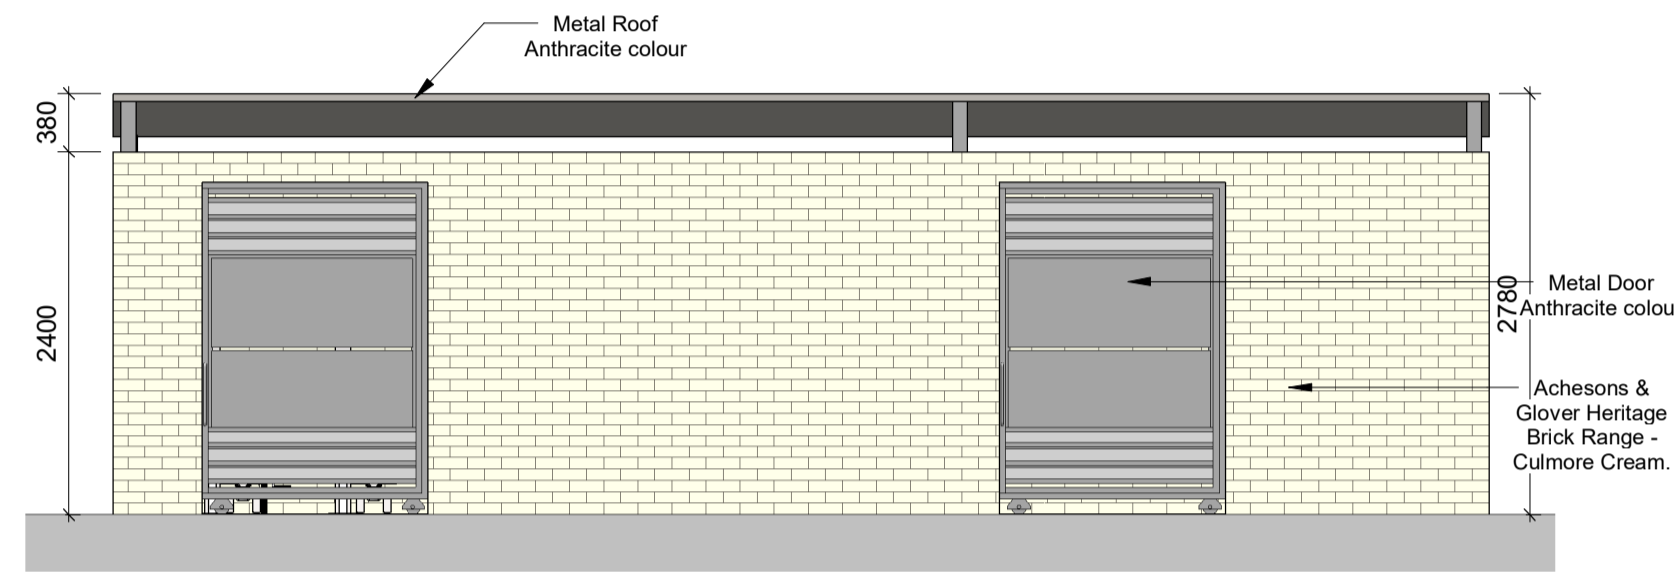


2 Bin&Bike Storage Apartment Block F & Creche - Elevation
1 : 50

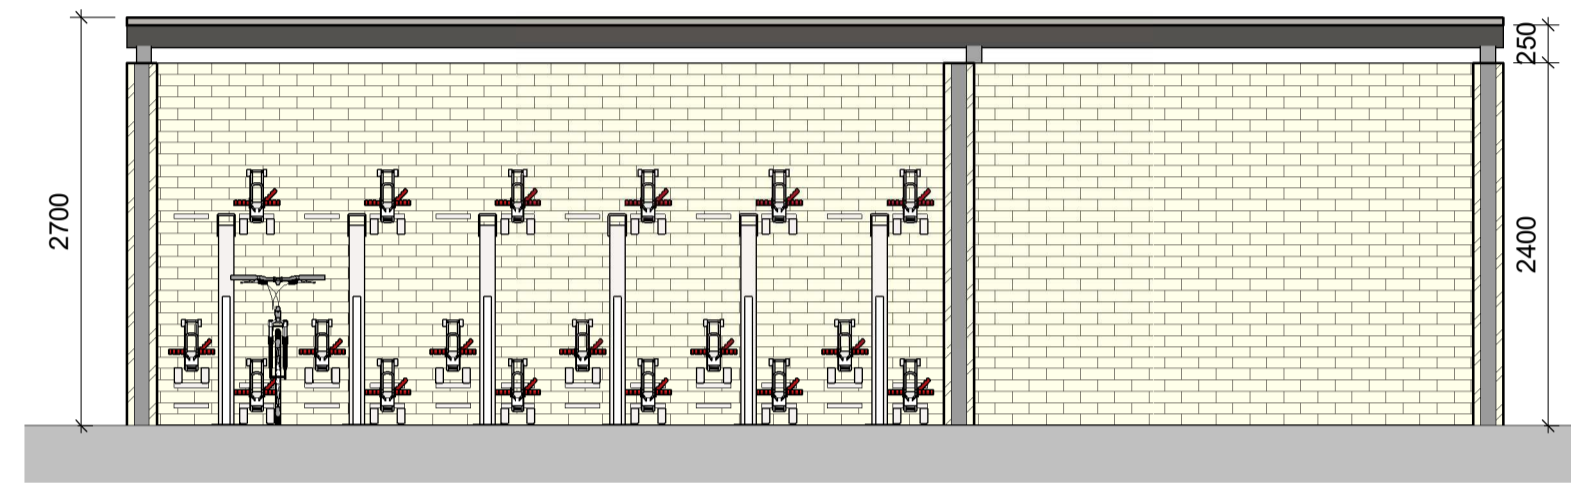


3 Bin&Bike Storage Apartment Block F & Creche - Section 2
1 : 50

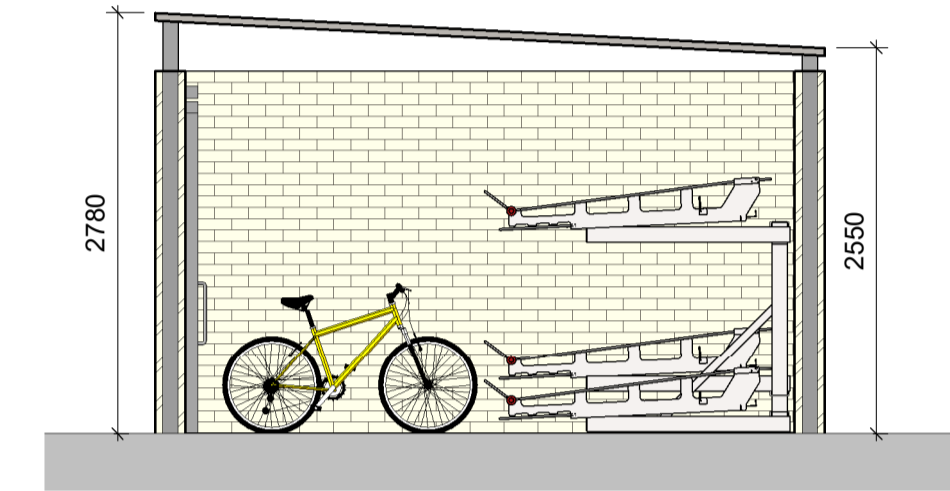


4 Bin&Bike Storage Apartment Block F & Creche - Section 1
1 : 50

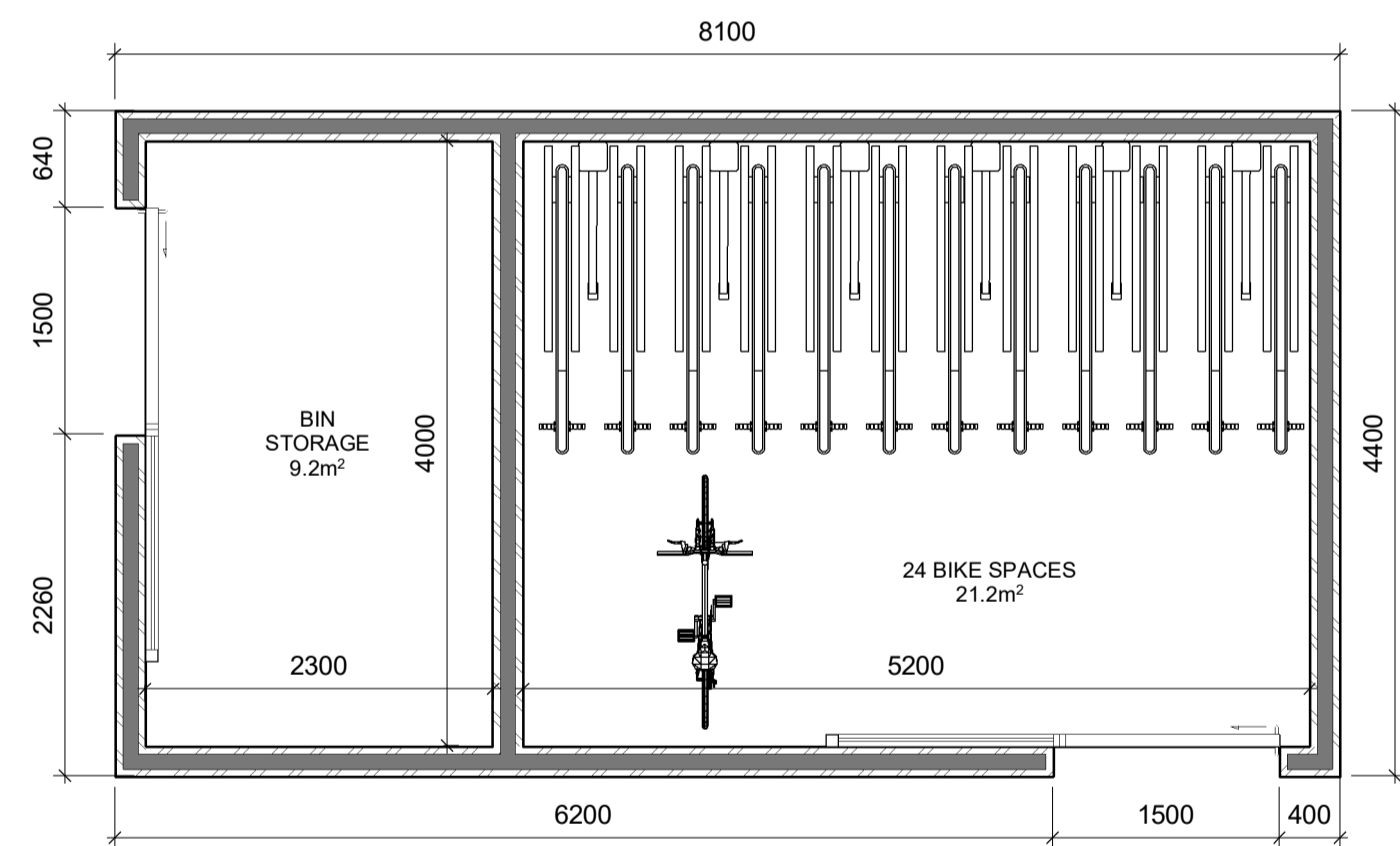


7 Bin&BikeStorage Apartment Block D
1 : 50

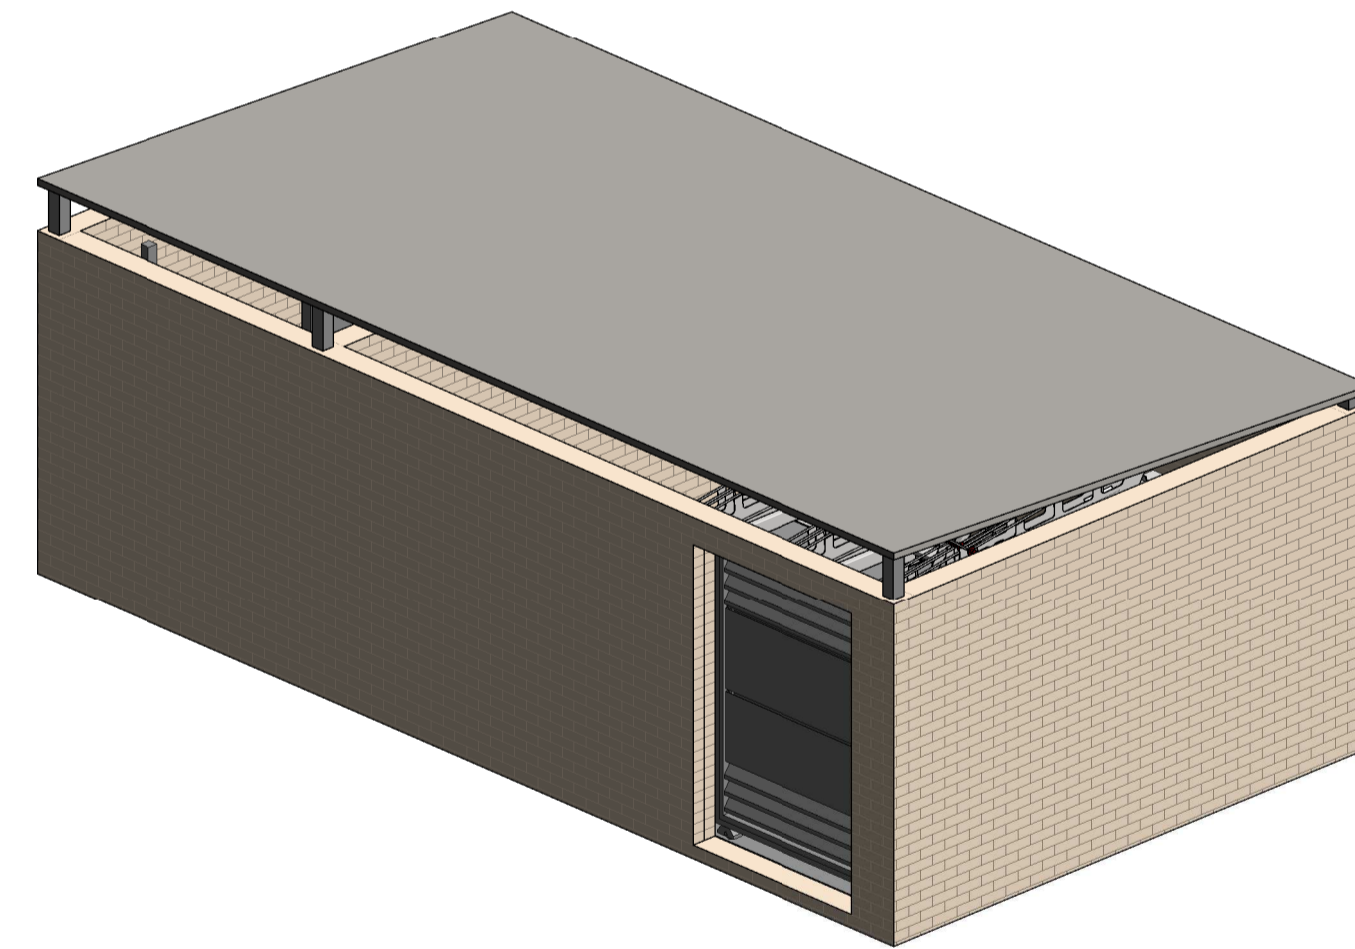


10 3D - Apartment Block D - Bin&Bike Storage

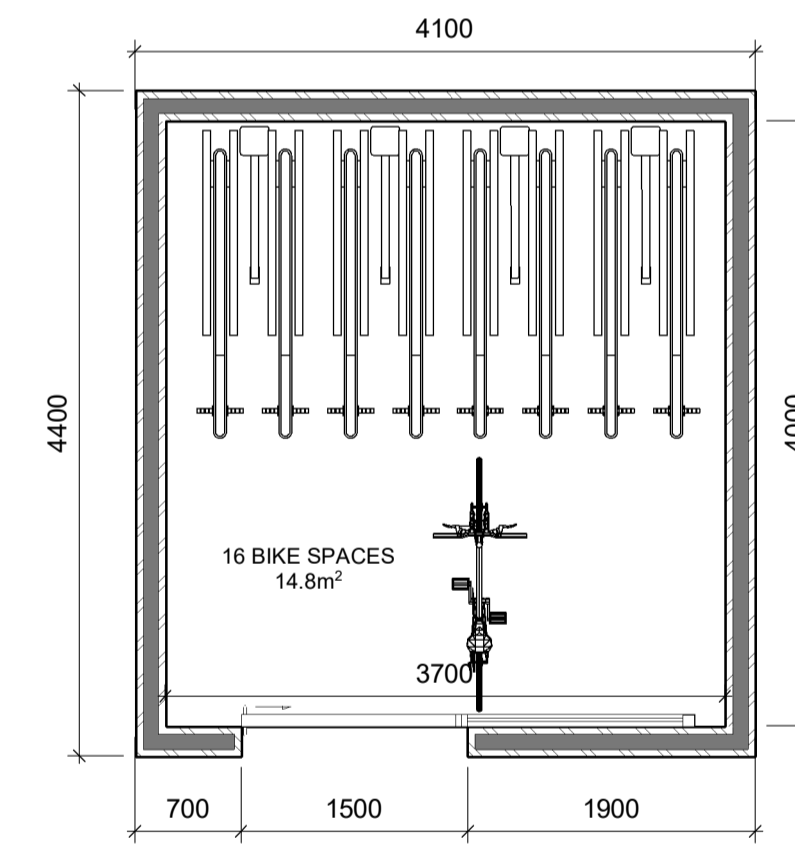


11 Bin&BikeStorage Duplexes/Apartments Type A - Plan
1 : 50

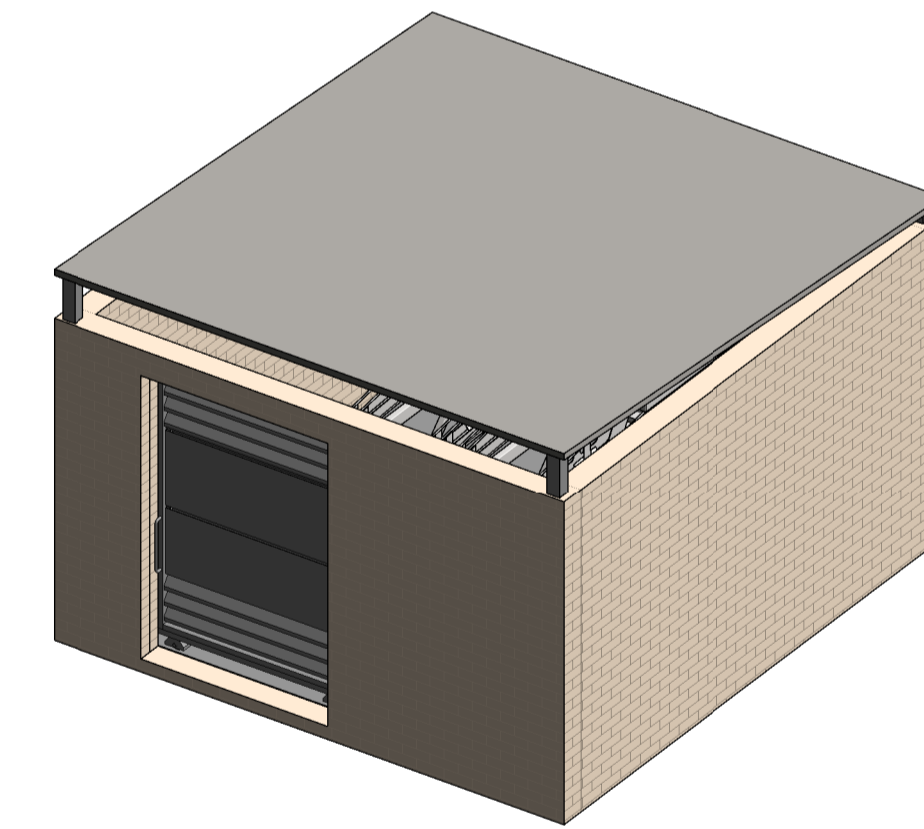


14 3D - Duplexes/Apartments Type A - Bin&Bike Storage

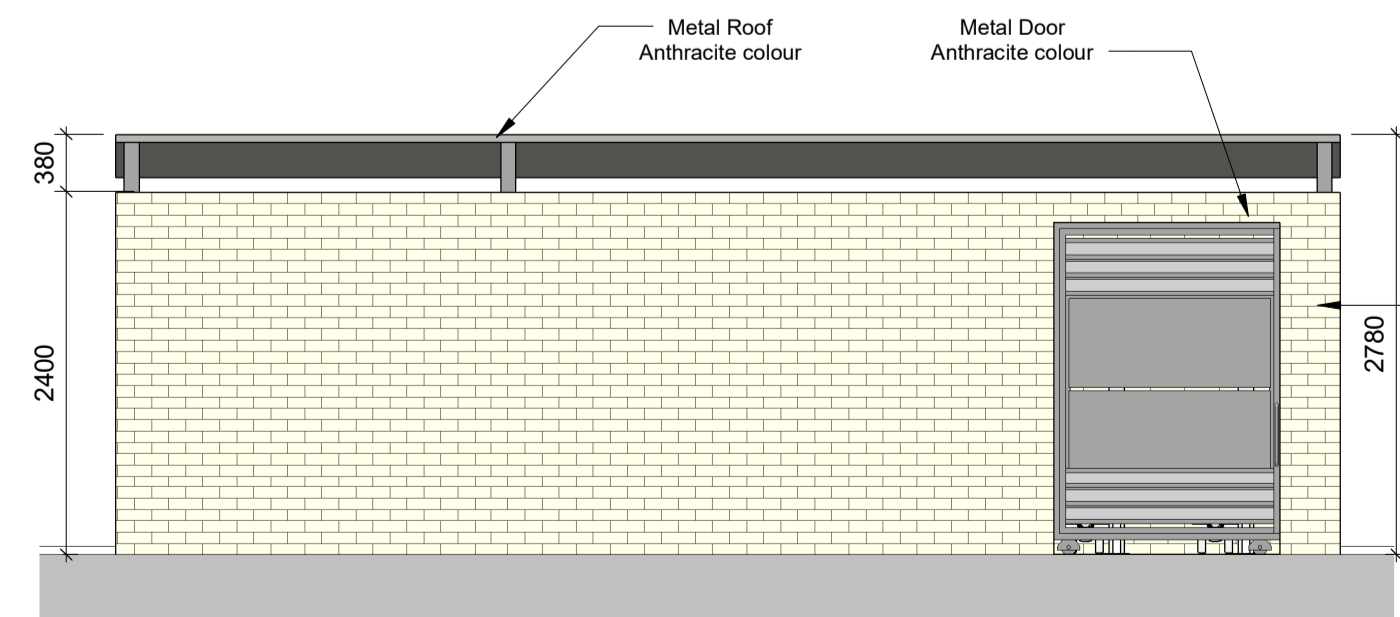


8 Bin&Bike Storage Apartment Block D - Elevation
1 : 50

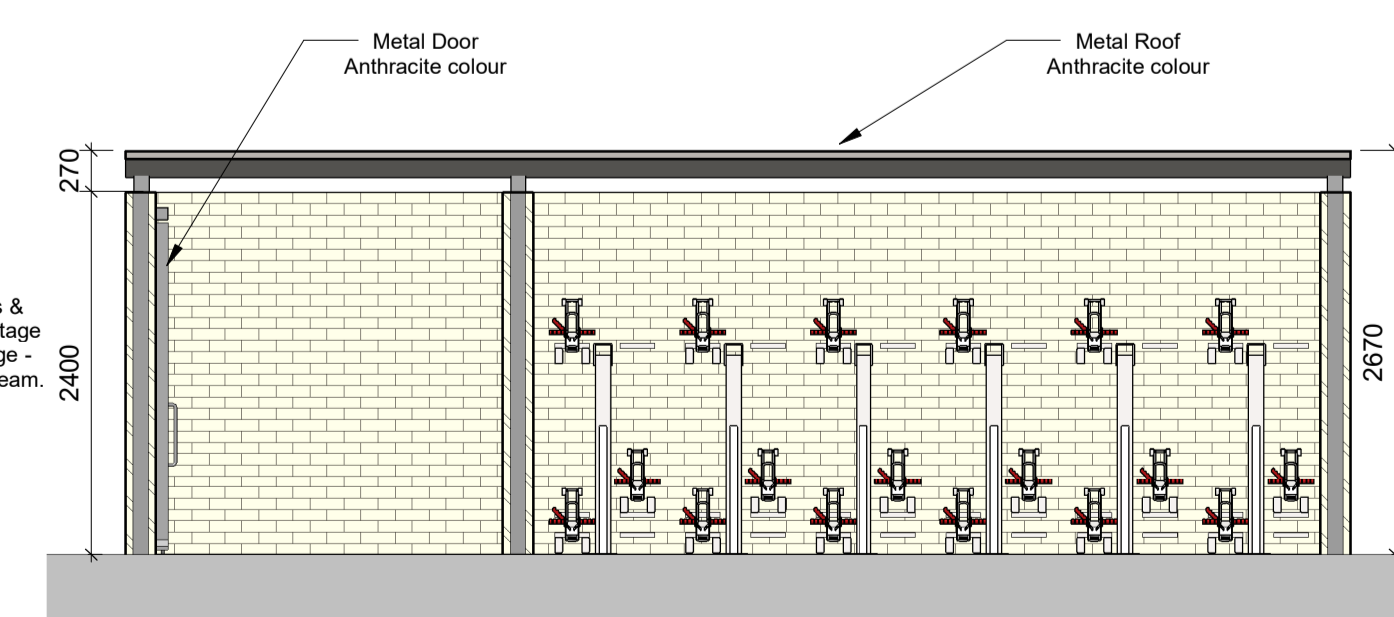

9 Bin&Bike Storage Apartment Block D - Section
1 : 50

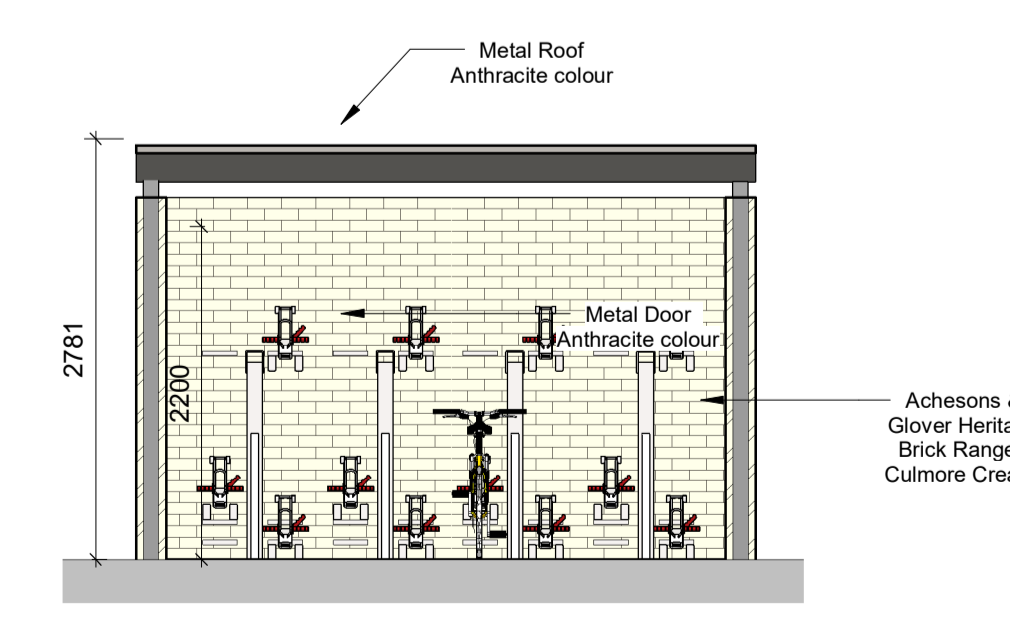

12 Bin&Bike Storage Duplexes/Apartments Type A - Elevation
1 : 50

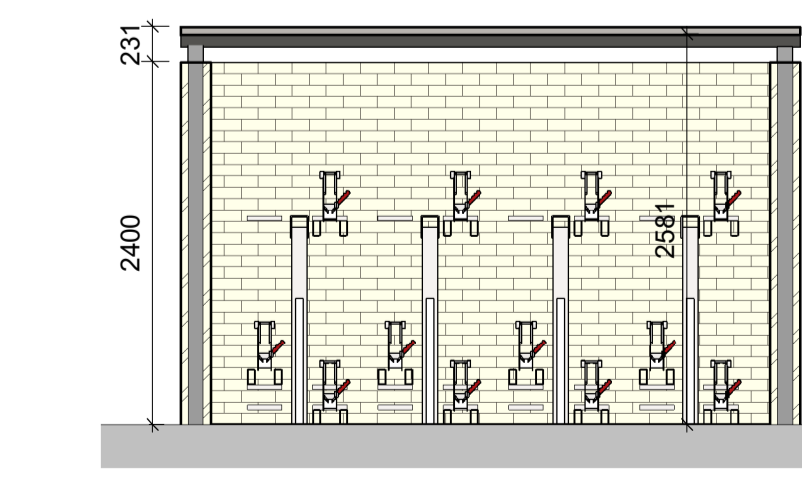

13 Bin&Bike Storage Duplexes/Apartments Type A - Section
1 : 50



Rev	Date	Description	Issued By
P01	14/12/2020	Issue for Planning	VM

Project Stage

Planning

Client:
Westar Investments Ltd.

Project:
Residential Development @ Capdoo Clane

Drawing Title:
Proposed Bin & Bike Storages - Apartment Block D - F and Duplexes/Apartments Type A

Drawn	Checked	Paper Size	Scale	Date
VM	JM	A1	As indicated	14/12/2020

Project No.	Drawing No.	Classification	Revision
PE20057	4002	-	P01

File Name:
PE20057-CWO-ZZ-DR-A-4002

Status:
S1 - Suitable For Coordination