


Foul Sewer Section from - 101 - 102 - 104 - 106 - 107 - 108 - 109 - 115 - 116 - A

## Existing ground level

Proposed new ground level

FOUL WATER SEWER SECTIONS

Scale X - 1:500; Y - 1:100 @ A1

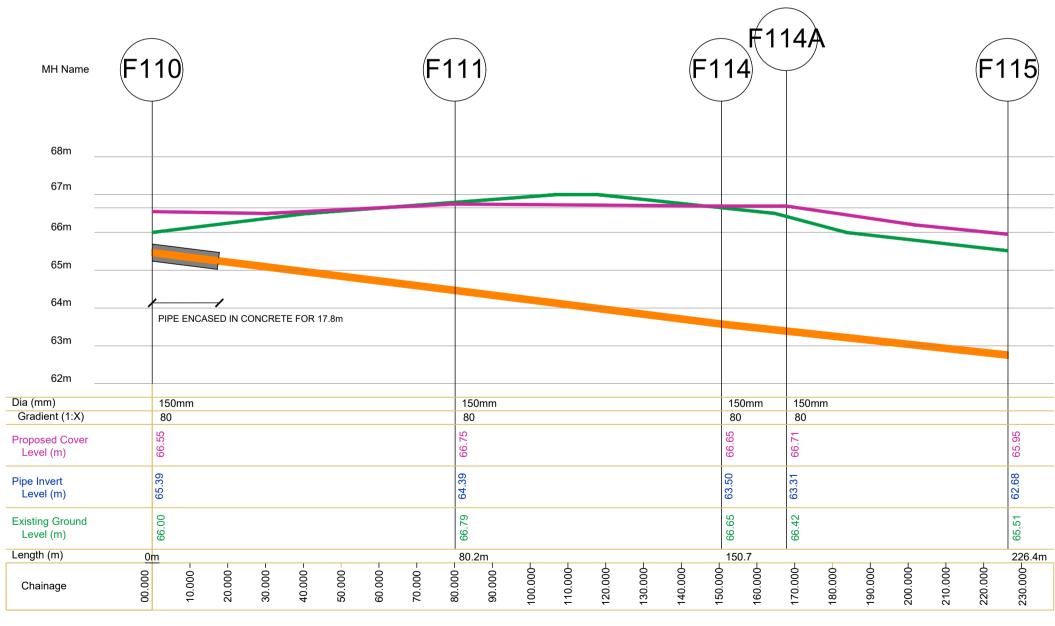


## Foul Sewer Section from - 110 - 111 - 114 - 14A - 115


Existing ground level


Proposed new ground level

## FOUL WATER SEWER SECTIONS

Scale X - 1:500; Y - 1:100 @ A1

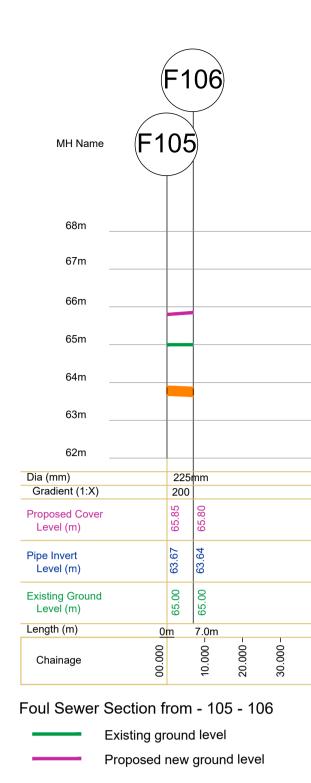

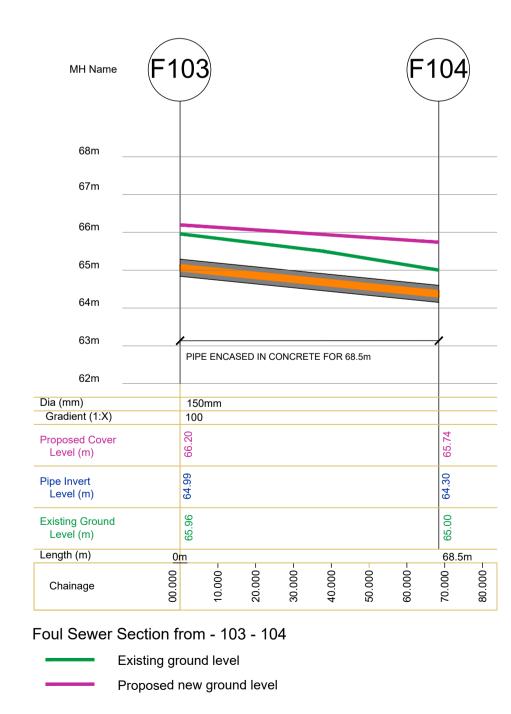

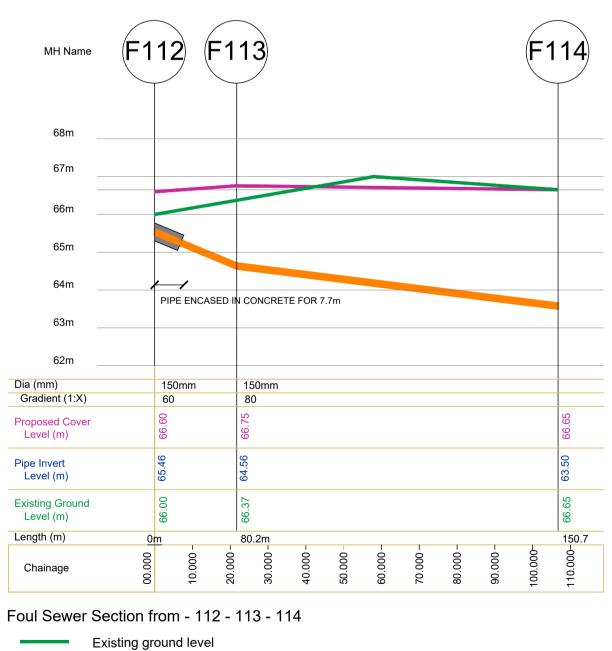

Proposed new ground level

The Developer/Contractor/Builder is to ensure that the building under construction/alteration is to comply where applicable with the 2010 Building Regulations in respect of all trades involved in the construction of this development. The Developer/Contractor/Builder should notify BCA of any intended deviations from these plans prior to commencement of development. All Site Development works to be carried out in accordance with "Recommendations for Site Development Works for Housing Areas" Dept. of Environment. Contractors must verify all dimensions at the job before commencing any work. No working dimensions to be scaled. This drawing is for the purpose of planning only. Dimensions to blockwork only. Date Rev.

Client: W	estar Investments Ltd.
	sidential SHD Development Clane, Co. Kildare
Location : Clar	ne, Co. Kildare
	Title: Foul Water Sewer Sections Section 100
	<b>B</b> brian connolly associates
B	Sc Eng. MSc, DIC, C.Eng, MIEI
The Studio, "Woo	d's Way", Clane, Co. Kildare. t. 045 892211 f. 045 892420
e: bcass	oc@eircom.net
SHE	D SUBMISSION job no 20017 date 31-07-2020 scale AS SHOWN @ A1 drawn by David Casey cad ref no
	planning ref no fire ref no drawing no. 20017-303-1