



TYPICAL MANHOLE DETAILS (scale 1:25)


## ALL WASTEWATER INSTALLATIONS TO COMPLY WITH IRISH WATER CONNECTION AND DEVELOPER SERVICES WASTE WATER INFRASTUCTURE STANDARD DETAILS

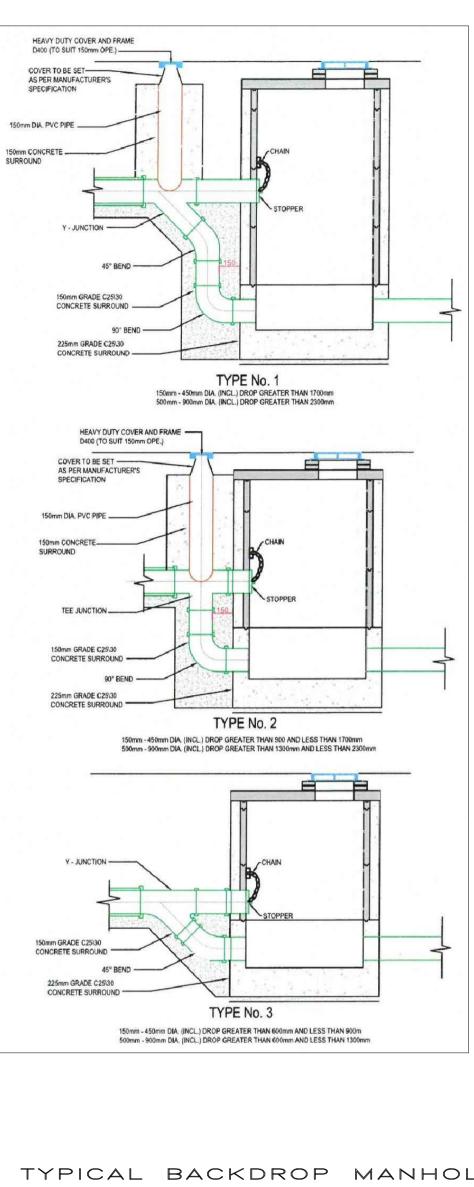

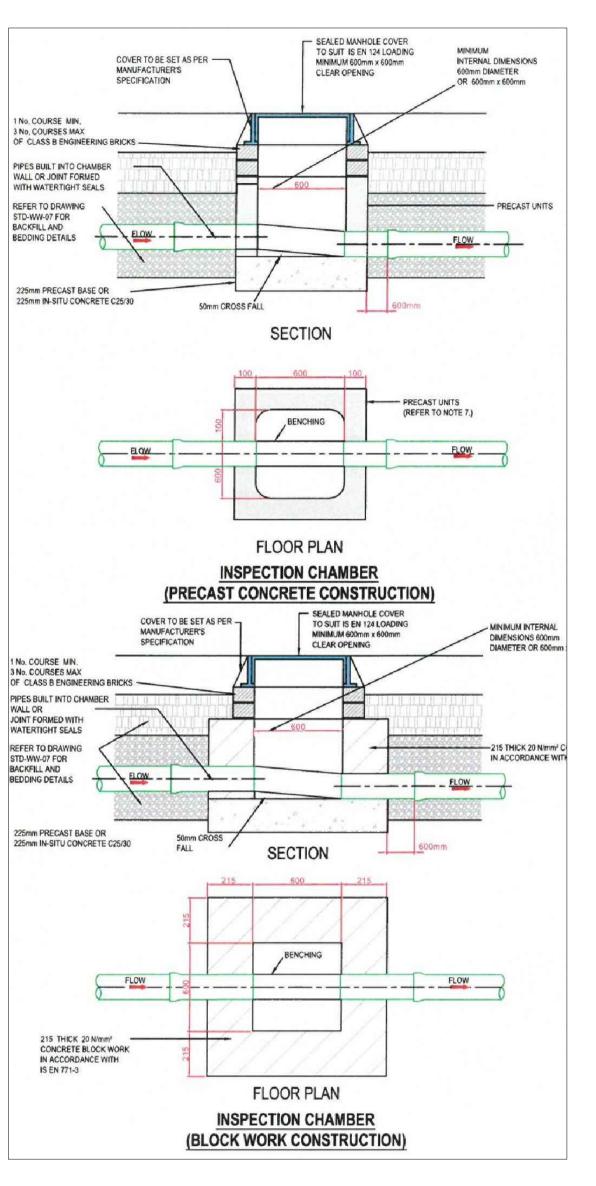


TYPICAL	BACKD	ROP	MANHOLE
DETAILS	(scale	1:2	5)



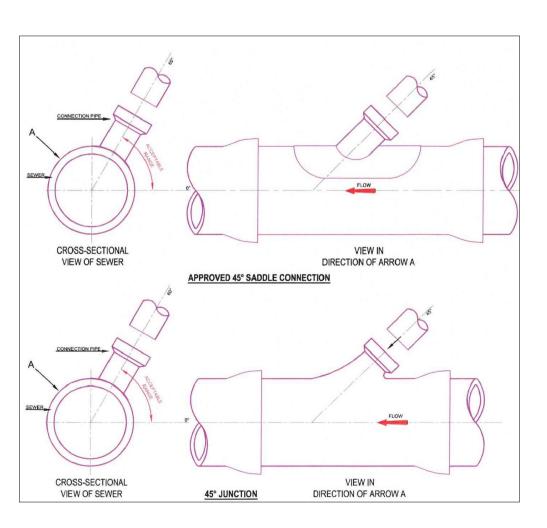

TYPICAL SEWER/SERVICE PIPE CONNECTION

TYPICAL HOUSE INSPECTION CHAMBER

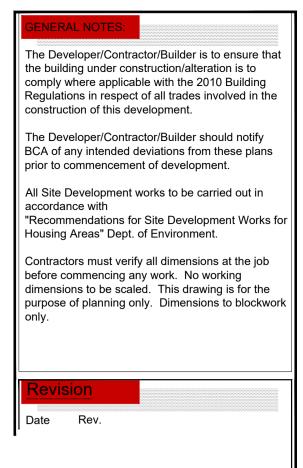

## NOTES:

- ALL WORKS TO COMPLY WITH IRISHWATER CONNECTION AND DEVELOPER SERVICES WASTEWATER INFRASTRUCTURE STANDARD DETAILS
- 1. ALL HOUSE CONNECTIONS IN ACCORDANCE WITH DRG, NO. STD-WW-03
- 2. SEPERATION DISTANCES IN ACCORDANCE WITH DRG. NO. STD-WW-05 3. TRENCH BACKFILLING IN ACCORDANCE WITH DRG. NO. STD-WW-07
- 4. MANHOLES CONSTRUCTED IN ACCORDANCE WITH DRG. NO. STD-WW-09 OR 10
- 5. BACKDROP MANHOLES IN ACCORDANCE WITH DRG. NO. STD-WW-12 6. ALL PIPES TO BE UPVC PIPES AND FITTINGS AND COMPLY WITH THE PROVISIONS OF IS EN 1401 2009/2012. PIPES TO BE APPLICATION AREA CODE "UD", STIFFNESS CLASS 8kN/m2. PROVISION FR JETTING SHALL BE BASED ON THE WRC SEWER JETTING CODE OF PRACTICE, JUNE 1997.
- PIPES TO BE CAPABLE OF RESISTING A MAXIMUM JETTING PUMP PRESSURE 2,600psi (180 BAR) WITHOUT DAMAGE. 7. PUSH IN RUBBER RING JOINTS SHALL BE PLACED IN ACCORDANCE WITH MANUFACTURER'S INSTRUCTIONS FOR THE PIPE MATERIAL.

Client: Westar Investments Ltd.			
Job: Residential SHD Development at Clane, Co. Kildare			
Location : Clane, Co. Kildare			
Drawing Title: Services - Foul Sewer Details (Sheet 3 of 3)			
CC brian connolly associates			
BSc Eng. MSc, DIC, C.Eng, MIEI			
The Studio, "Wood's Way", Clane, Co. Kildare. t. 045 892211 f. 045 892420			
e: bcassoc@eircom.net			
SHD SUBMISSION			
job no 20017			
date <u>16.06.20</u> scale c. t. c. c. t. t			
drawn by Brian Connolly			
cad ref no			
planning ref no			
fire ref no			
drawing no. 20017-316			