
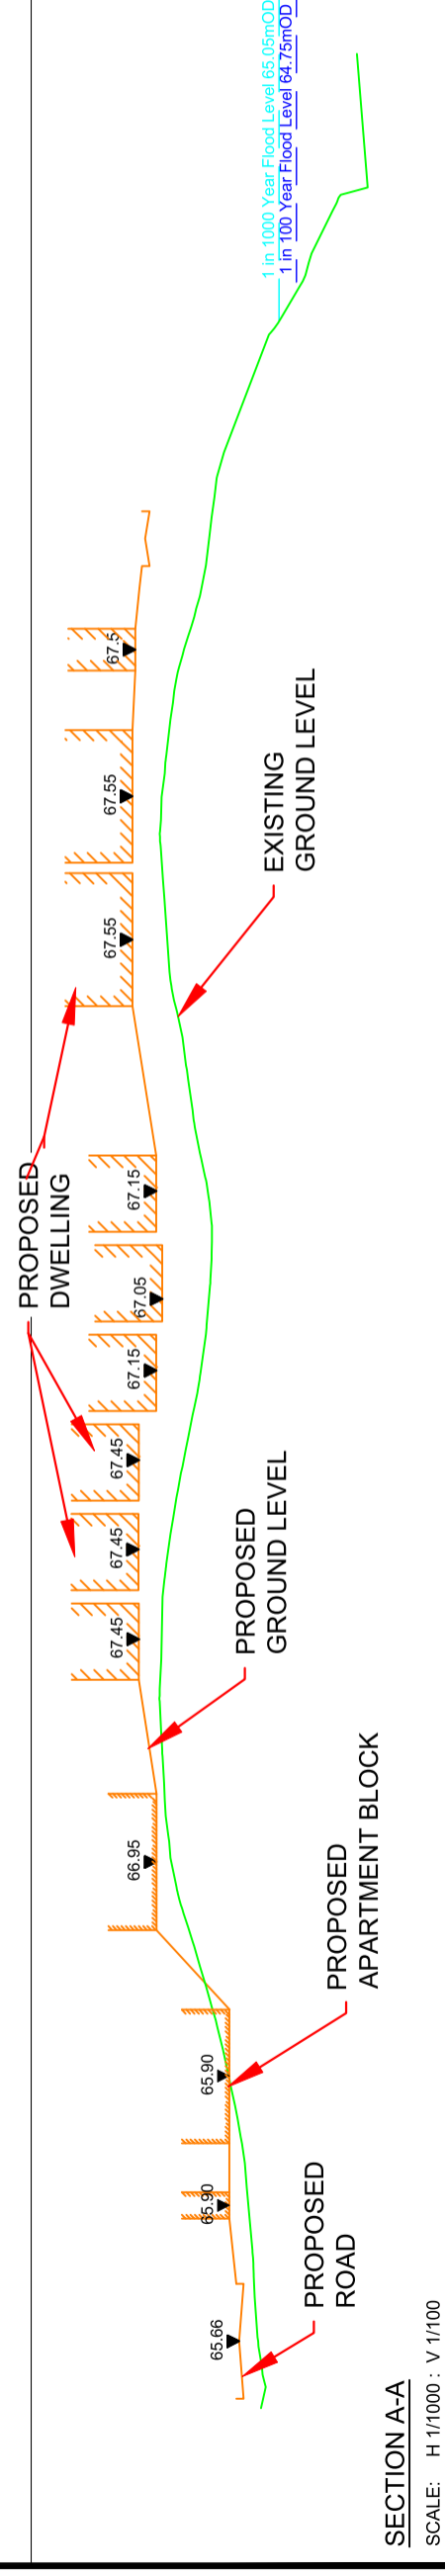
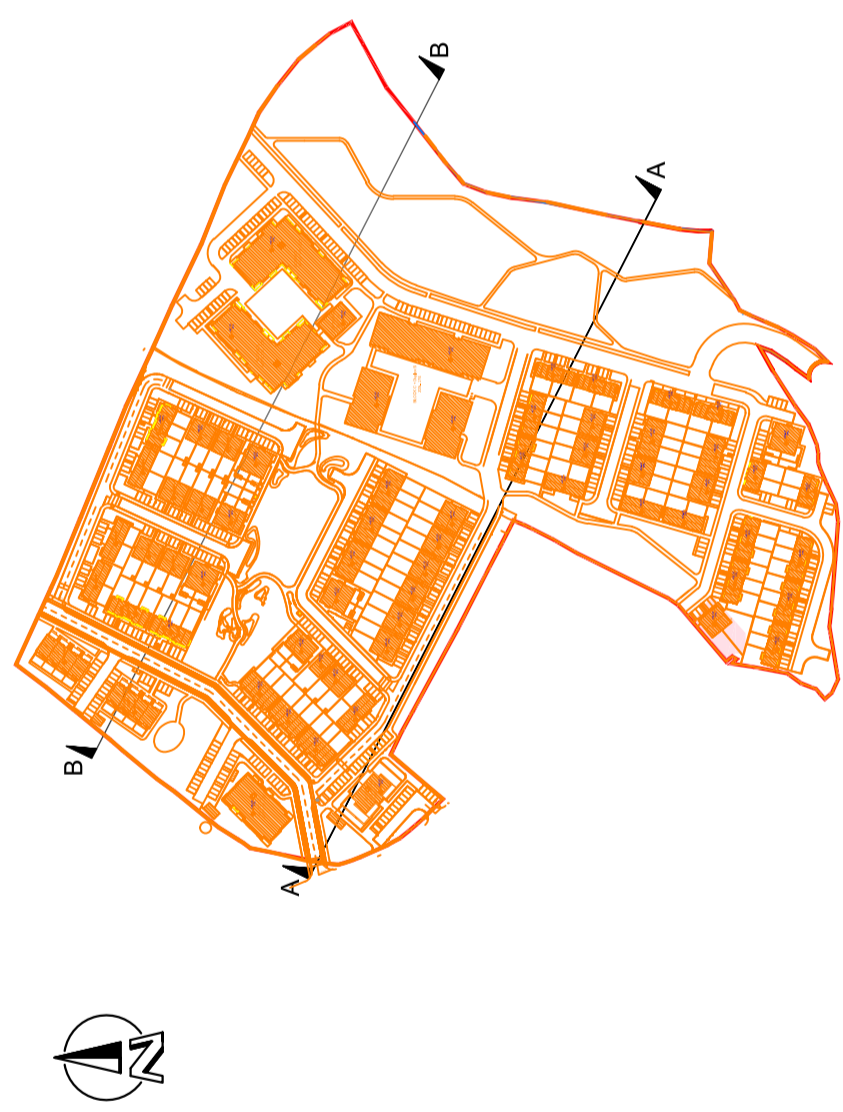


LEGEND

□ SITE BOUNDARY

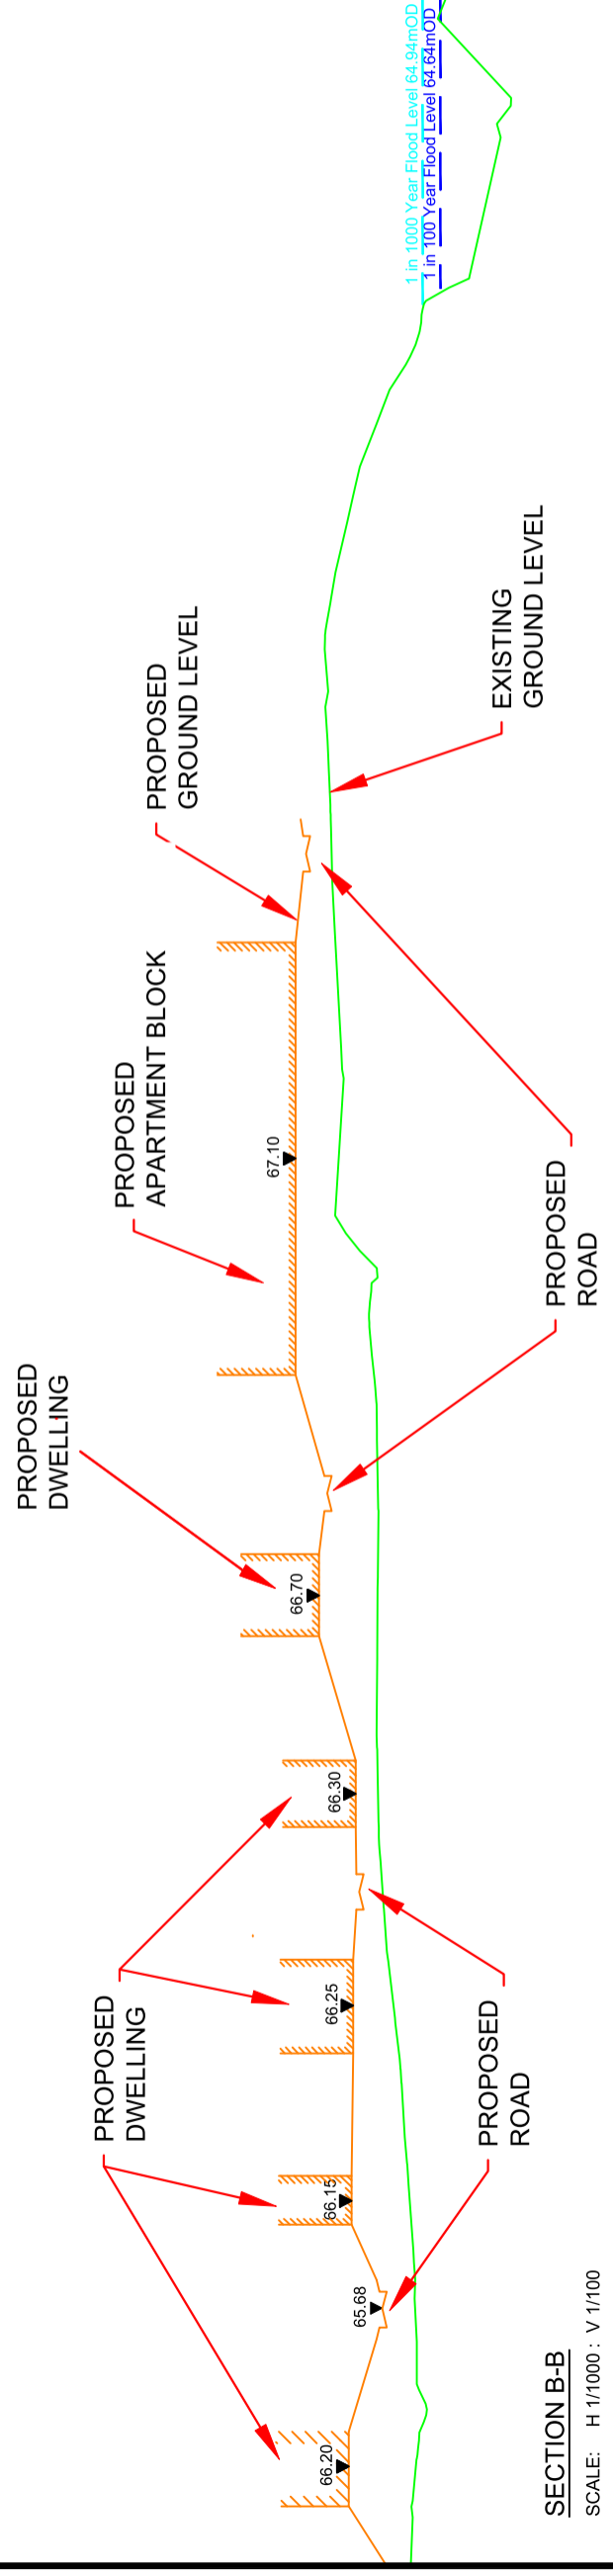

rev.	date	description	LMC	PHS
A	28.11.20	PLANNING amendment	dm	old

PROPOSED DEVELOPMENT AT
CAPDOO&ABBEYLANDS, DUBLIN ROAD,
CLANE,
CO. KILDARE

SITE SPECIFIC FLOOD
RISK ASSESSMENT

PROPOSED & EXISTING
CROSS SECTIONS

ie CONSULTING
WATER-ENVIRONMENTAL-CIVIL
INNOVATION CENTRE
GREEN ROAD
CARLOW
TELEPHONE: 059 91 33084
FAX: 059 91 40499
EMAIL: info@iecs.ie

file location:	N:\IE2181\DRAWINGS	scale:	AS SHOWN @ A3
drawing status:	PLANNING	datum:	MAUN
drawing no.:	IE2181-003	drawn:	LMC
		checked:	NOM
		approved:	PHS
		date:	28.11.2020

© IE Consulting. This drawing or its contents must not be reproduced for any purpose without written permission. It is to be used only for the purpose for which it is supplied.