

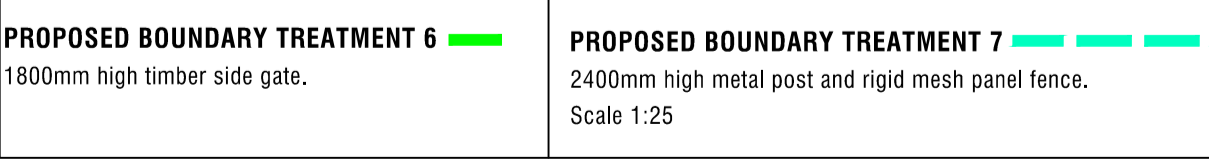
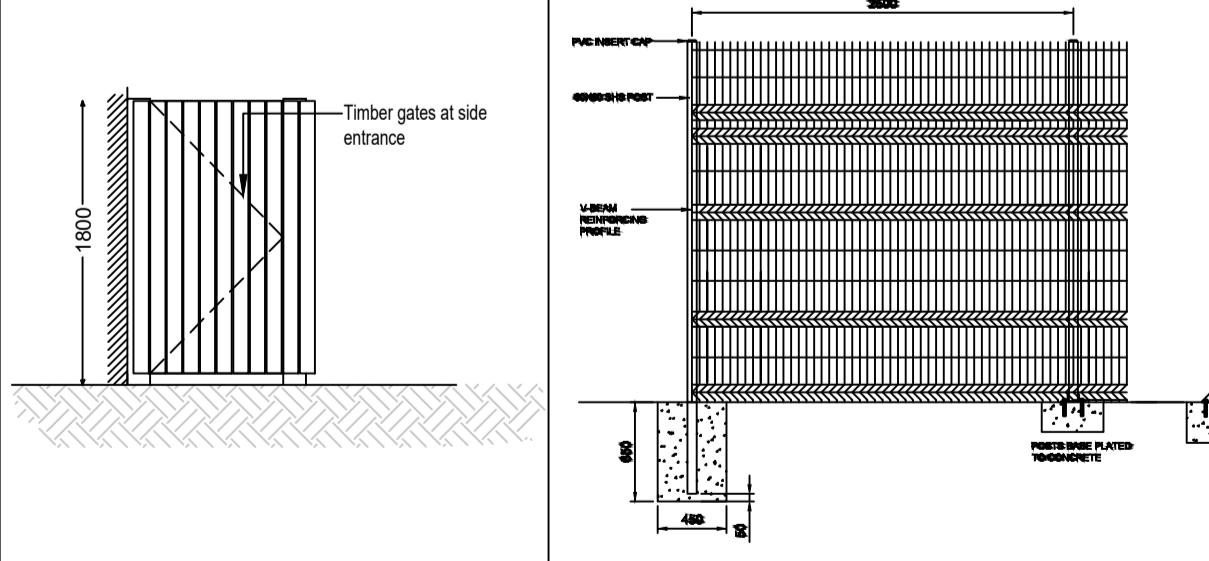
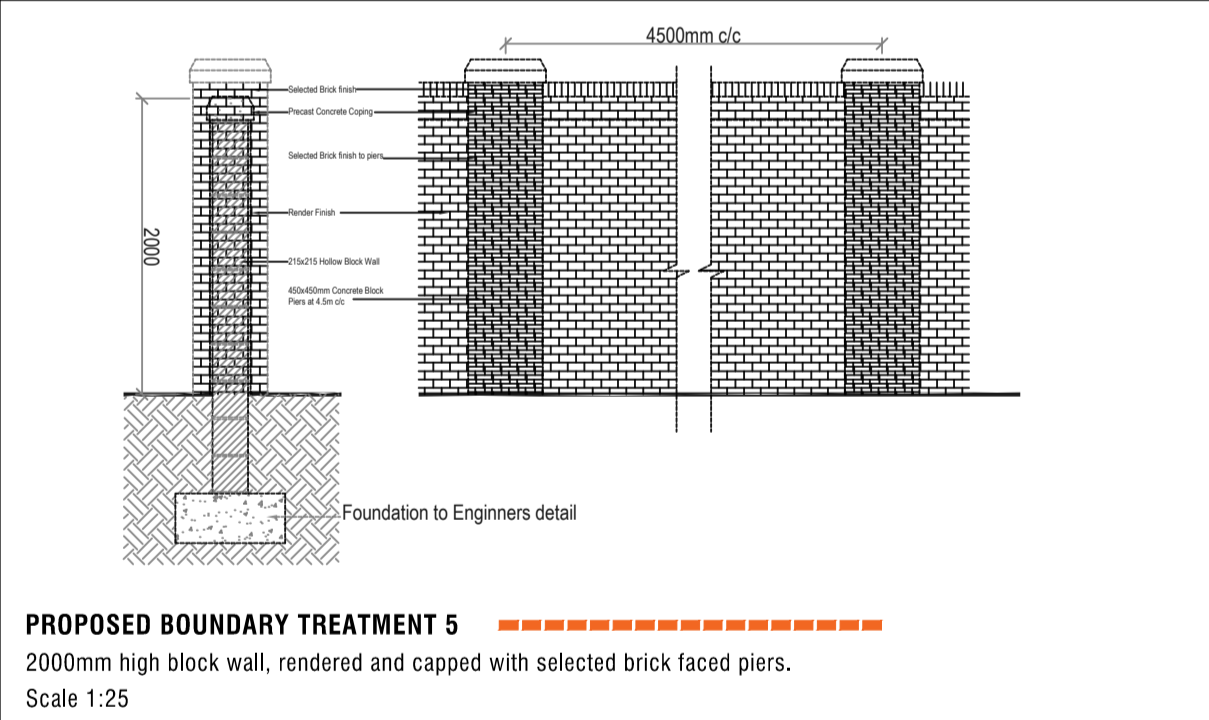
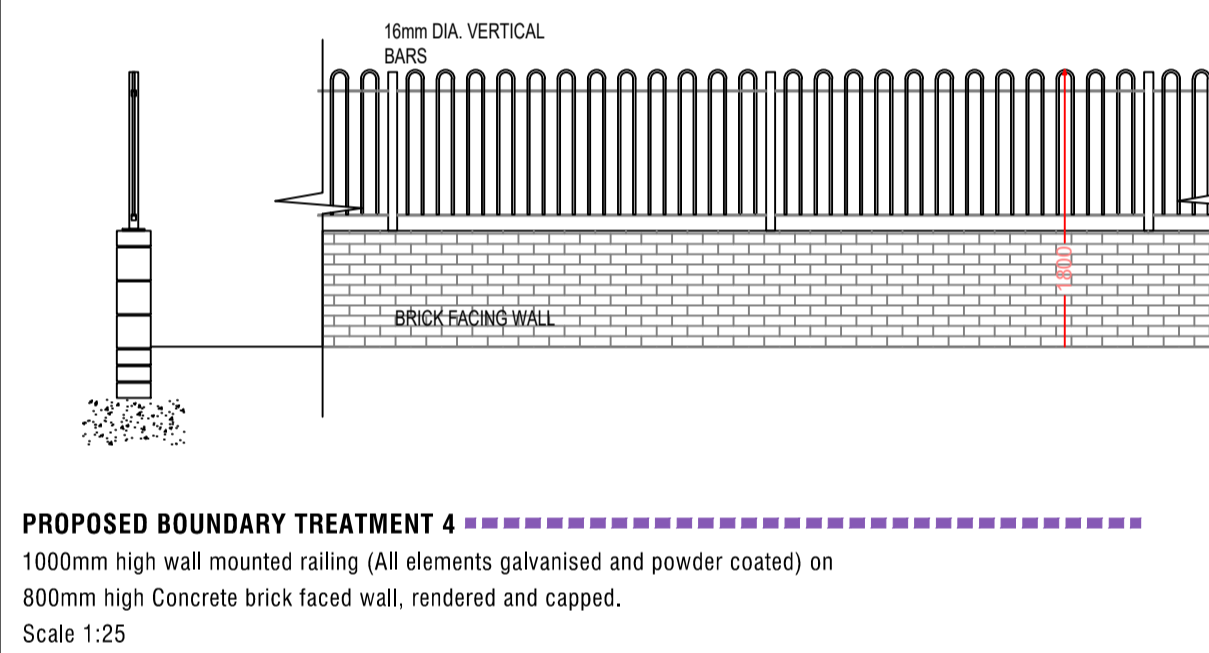
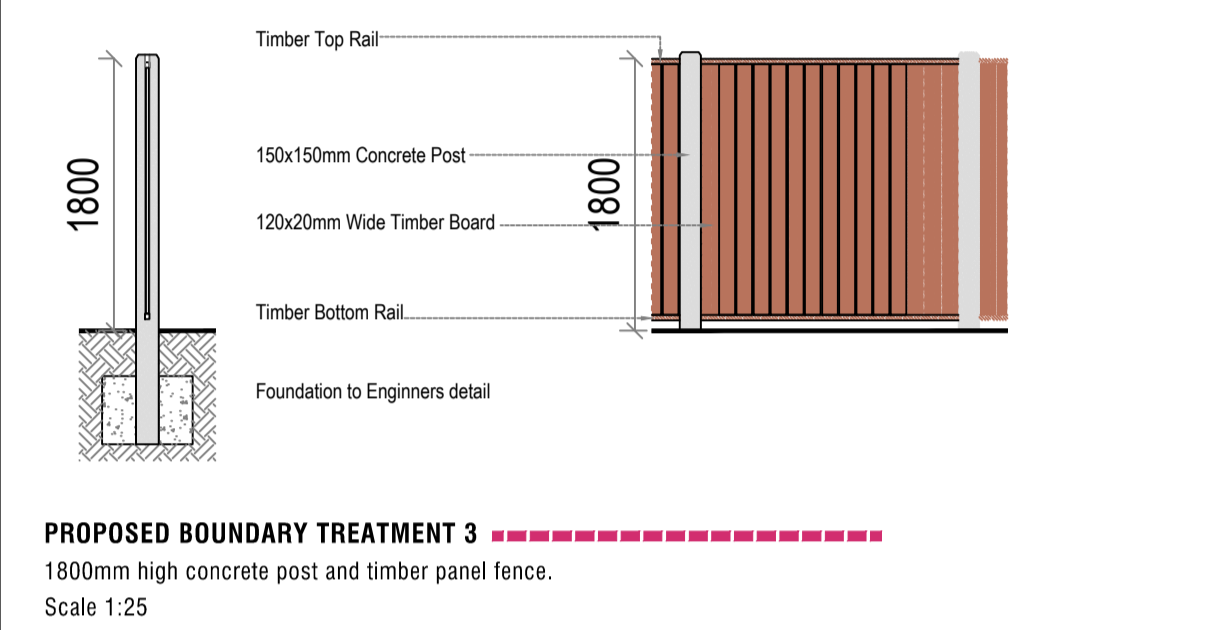


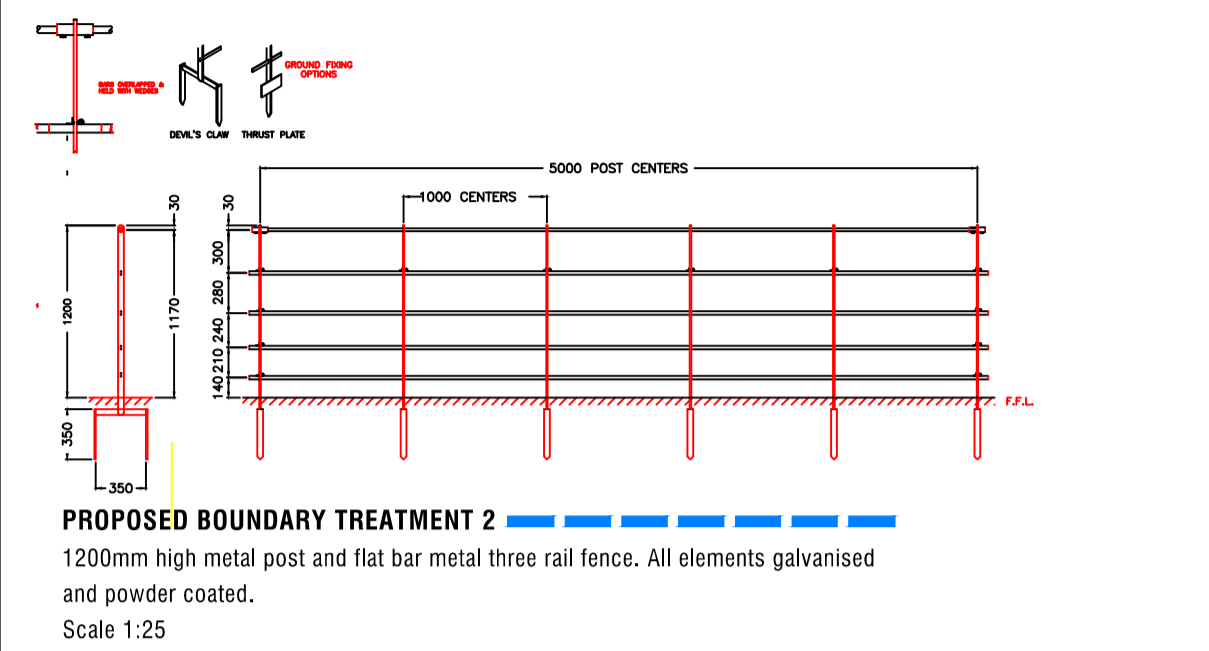

Boundary Treatment Plan
Scale 1:800

Key to Boundary Treatments

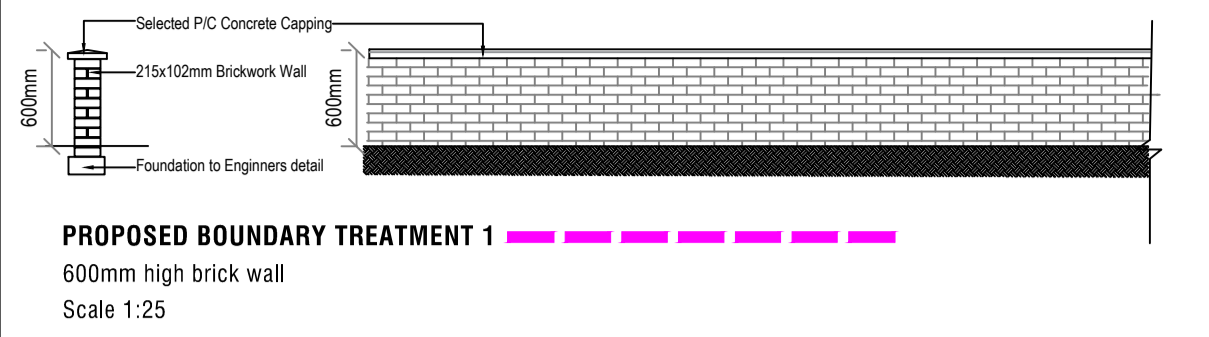

Rev	Revision	Date	By	Check	Scale	Drawn	Checked
1					1:800	GT	

PROPOSED DEVELOPMENT at CAPDOO & ABBEYLANDS, CLANE, CO. KILDARE.

BOUNDARY TREATMENTS

Landmark Designs Ltd. LANDSCAPE DESIGN & CONSULTANCY
M. 089 951 9294
E: info@landmarkdesigns.com
14.12.2020
Job No: P669
Drawing No: 02

Designed: GWEN TIERNEY Landscape Architect
Status: SHD PLANNING
Scale: 1:800
Drawn: GT
Rev: 02