


Key to Landscape Treatments

	PROPOSED LIGHTING A 7m radius (shaded) indicates the tree planting exclusion zone.
	PROPOSED UNDERGROUND SERVICES Proposed tree planting to avoid services where possible. Where it is not possible, root barriers are to be installed within the tree pit to prevent spread of tree root systems to service runs and hard landscaped areas.
	PROPOSED TREE PLANTING




Combined Services Site Layout Plan
Scale 1:800

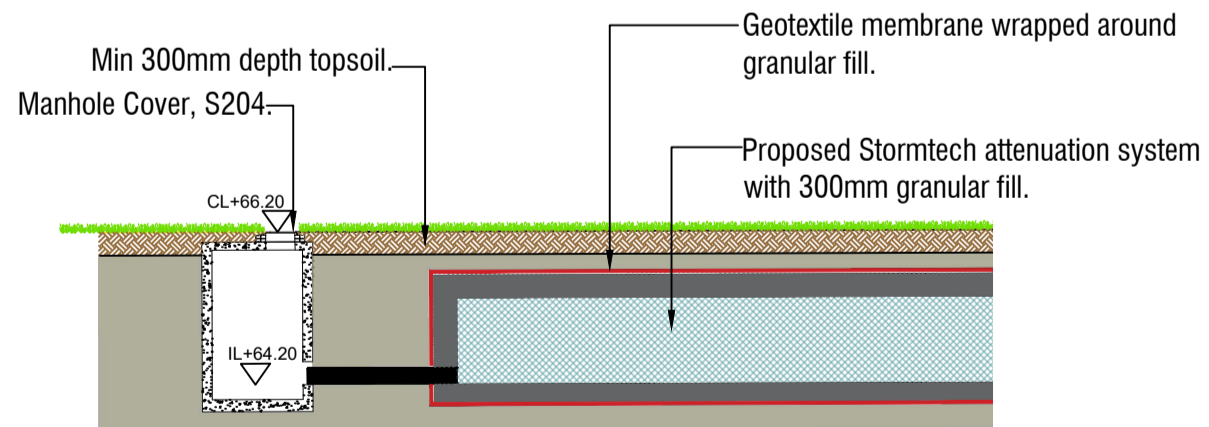

Typical Section Attenuation Area A

Scale 1:100

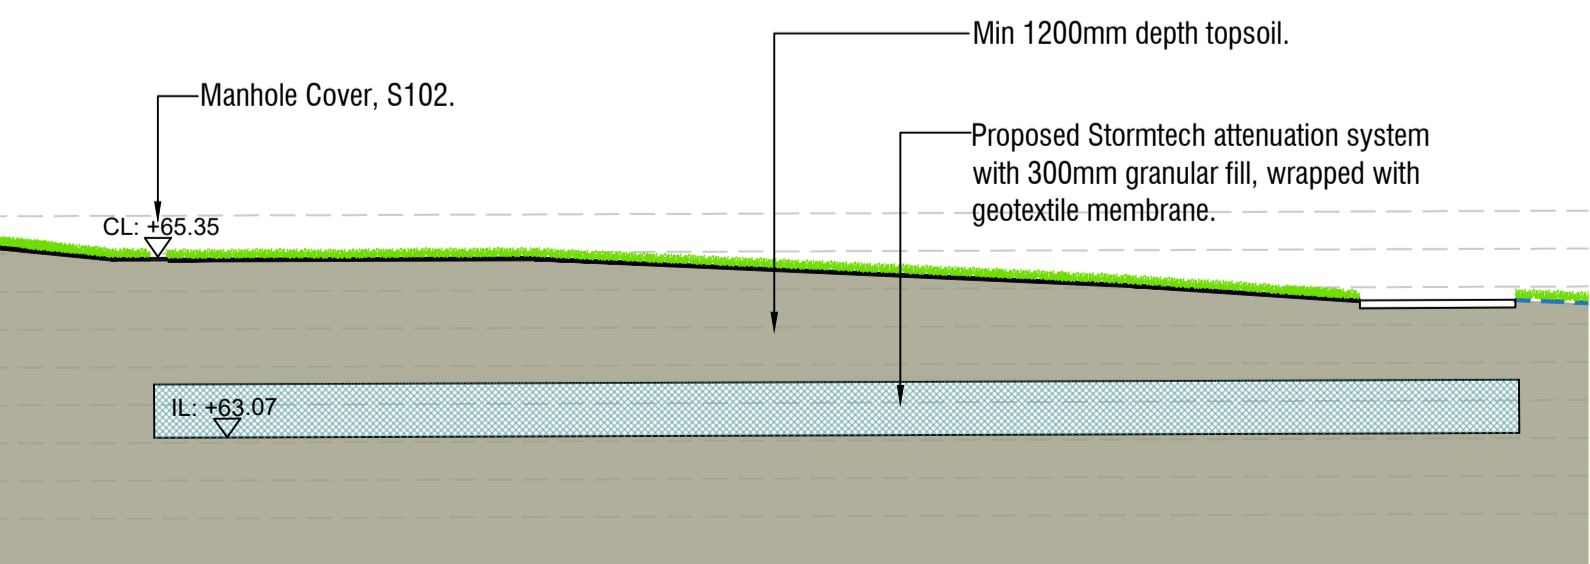

Typical Section Attenuation Area B

Scale 1:100