




Key Plan
Not to Scale



Section E
Scale 1:100

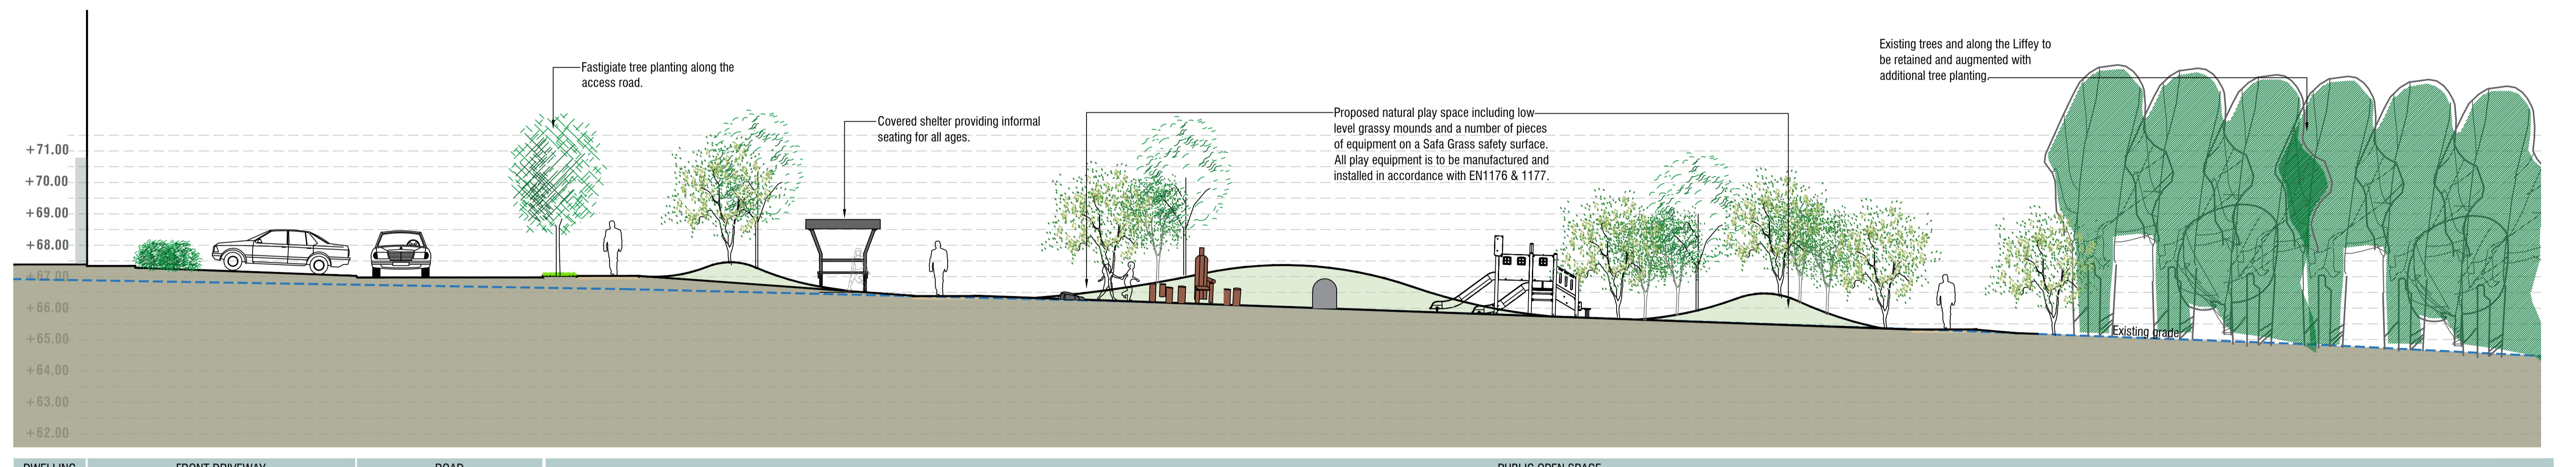

Section F
Scale 1:100

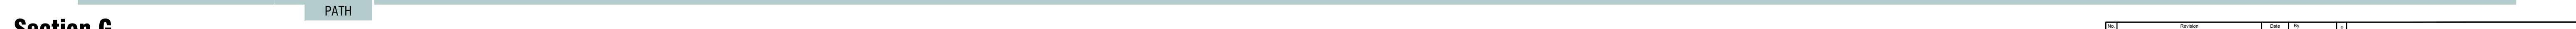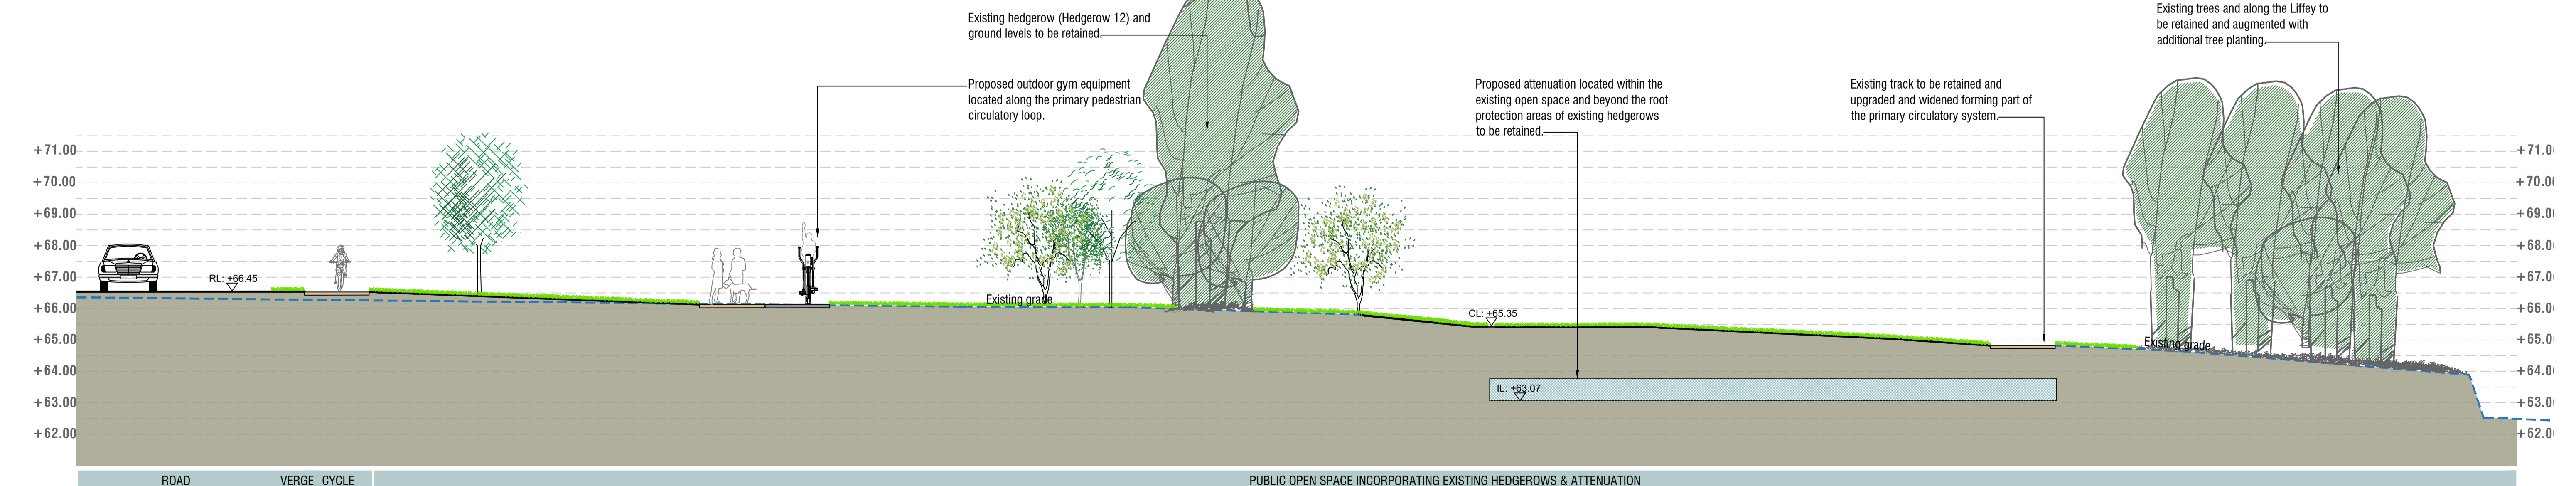

Section G
Scale 1:100

Revision		Date	By	PROPOSED DEVELOPMENT at CAPDOO & ABBEYLANDS, CLANE, CO. KILDARE.	
				LANDSCAPE SECTIONS II	
		BALLINAFAGH PROSPERUS NAAS CO. KILDARE LANDSCAPE DESIGN & CONSULTANCY		M. 088 951 9294 E: info@landmarkdesign.ie	
Designer: GWEN TIERNEY Landscape Architect	Status: SHD PLANNING	Date: 14.12.2020	Job No: PFT7	Drawing No: 04	Rev: