


NOTES
ALL DIMENSIONS TO BE CHECKED ON SITE
NO DIMENSIONS TO BE SCALED FROM THE DRAWING
THE DIMENSIONS TO BE READ IN CONJUNCTION WITH
RELEVANT CONSULTANT DRAWINGS

Unit Types
One Bed
Two Bed

PARKING SCHEDULE		
Level -01	190 cars	
Level -02	57 cars	
Total Car Spaces	247 cars (incl EV)	
Total Car Spaces	299 cars (incl EV & Disabled)	
Long Stay Cycle Spaces	1000	
Motorcycle spaces	11	
EV Parking	30	
Disabled Car parking	12	

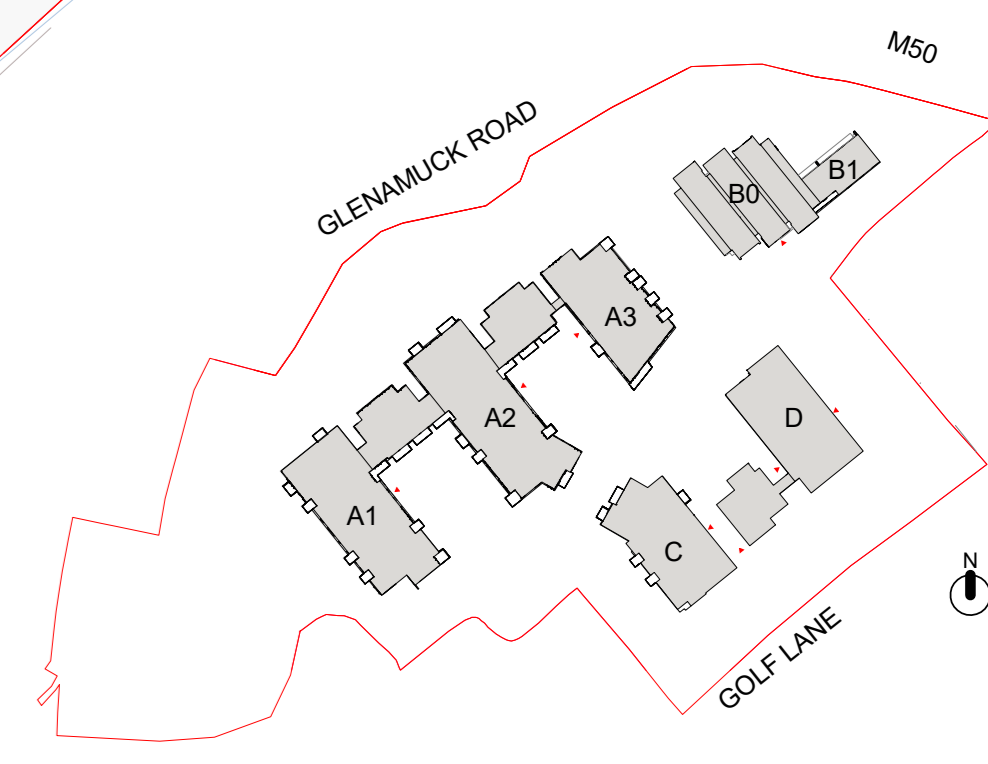

REV	DATE	DESCRIPTION	BY	CHKD
P2	25/02/20	ISSUED FOR PLANNING		
P1	25/02/20	ISSUED FOR THE DAC		
REV	DATE	DESCRIPTION	BY	CHKD

PLANNING

Henry J Lyons

Architecture + Interiors
henryjlyons.com
+353 1 888 3333
info@henryjlyons.com
51-54 Pearse Street
Dublin D02 XN46

BOWBECK DAC
PROJECT
GOLF LANE

DATE: 25/02/20
SCALE: As indicated @ A0
DRAWN: LMG, JF
CHECKED: GS

DRAWING
Level -01 _ Plan

NO.	DATE	DESCRIPTION	BY	CHKD
01	25/02/20	ISSUED FOR PLANNING		
02				

Proposed Level -01 Floorplan
1 - 200

