




Proposed Level 00 Floorplan
1 : 200

NOTE
ALL DIMENSIONS TO BE CHECKED ON SITE
NO DIMENSIONS TO BE SCALED FROM THIS DRAWING
THIS DRAWING IS TO BE USED IN CONJUNCTION WITH
RELEVANT CONSULTANT DRAWINGS

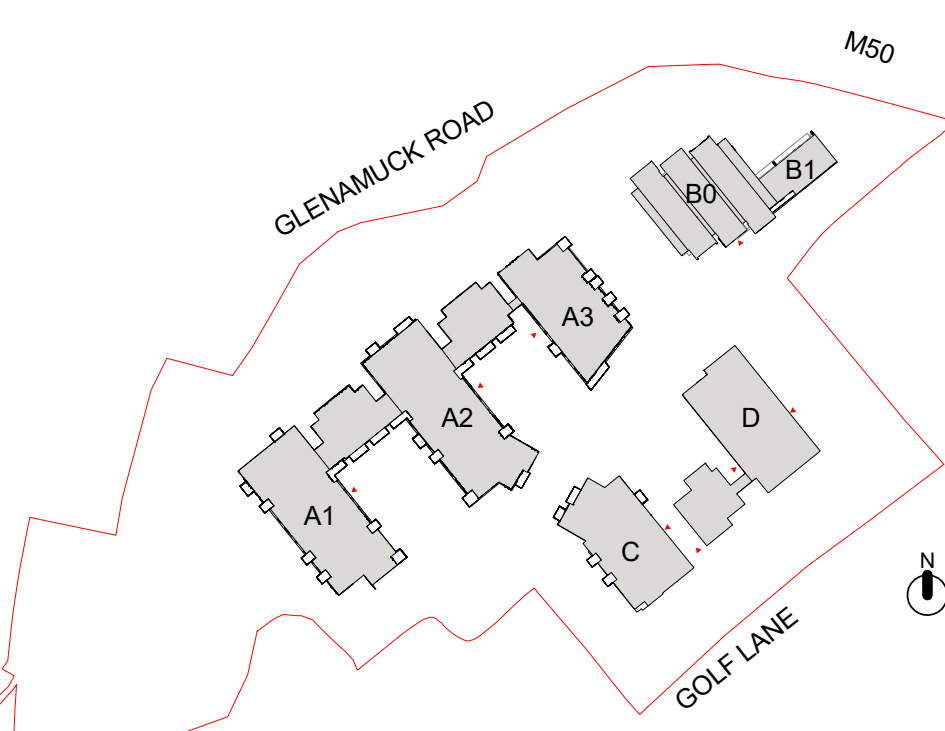

Site Boundary	
	Site boundary subject of application
	Area outside of applicant's ownership
Access Points	
	Proposed car park entrance
	Proposed bicycle parking entrance
	Proposed building entrance
	Proposed unit entrance
Open Space	
	Proposed pedestrian path

LEGEND	
	SITE BOUNDARY SHOWN IN RED

PL_P1010	ISSUED FOR PLANNING	
PL_P1010	ISSUED FOR THE DAY	
REV DATE	DESCRIPTION	CHKD BY

PLANNING

Henry J Lyons

Architecture + Interiors
henryjlyons.com
+353 1 888 3333
info@henryjlyons.com

51-54 Pearse Street
Dublin D02 X468

BOWBECK DAC
(Bore Project Address)
PROJECT
GOLF LANE

DATE 25/02/20
SCALE As indicated @A0
DRAWN LMC, JF
CHECKED GS

DRAWING

Level 00 _ Plan

HL JOB No. 90-050292
DRAWING NUMBER PL_P1010

DRAWING DATE
ISSUED FOR PLANNING

REVISION
P2

COPYRIGHT