


NOTES
ALL DIMENSIONS TO BE CHECKED ON SITE
NO DIMENSIONS TO BE SCALED FROM THE DRAWING
THIS DRAWING IS TO BE READ IN CONJUNCTION WITH
RELEVANT CONSULTANT DRAWINGS

- Unit Types
- One Bed
 - Studio
 - Tenant Amenity
 - Three Bed
 - Two Bed

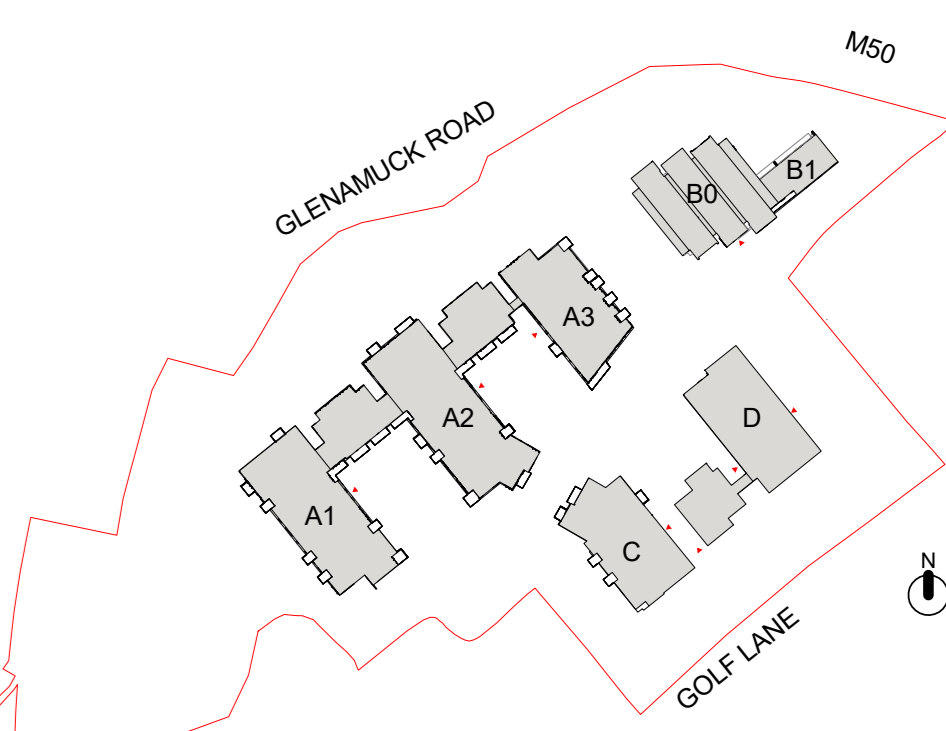

LEGEND

SITE BOUNDARY SHOWN IN RED

PL_P1011	ISSUED FOR PLANNING	25/02/20
REV 01	ISSUED FOR THE DWP	As indicated @ 20
REV 02	REDESIGN	LSD, JF
REV 03	CONSTRUCTION	GS

PLANNING

Henry J Lyons

Architecture + Interiors
henryjlyons.com
+353 1 888 3333
info@henryjlyons.com

51-54 Pearse Street
Dublin D02 X448

BOWBECK DAC
PROJECT
GOLF LANE

DATE: 25/02/20
SCALE: As indicated @ 20
DRAWN: LSD, JF
CHECKED: GS

DRAWING
Level 01 - Plan

PL_P1011
ISSUED FOR PLANNING
P2

Proposed Level 01 Floorplan
1 : 200

