




NOTE:
ALL DIMENSIONS TO BE CHECKED ON SITE
NO DIMENSIONS TO BE SCALED FROM THIS DRAWING
THIS DRAWING IS TO BE USED IN CONJUNCTION WITH
RELEVANT CONSULTANT DRAWINGS

Unit Types

- One Bed
- Studio
- Three Bed
- Two Bed

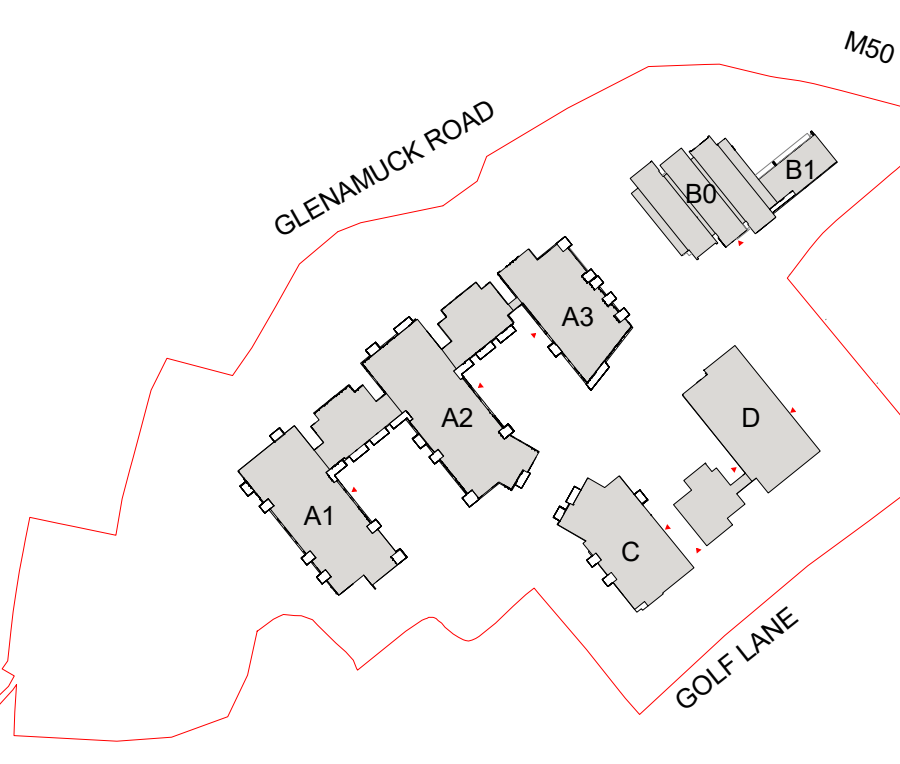

LEGEND

SITE BOUNDARY SHOWN IN RED

REV	DATE	DESCRIPTION	CHKD BY
P2	2011/03/05	ISSUED FOR PLANNING	
T1	2011/03/05	ISSUED FOR THE CITY	
REV	DATE	DESCRIPTION	CHKD BY

PLANNING

Henry J Lyons

Architecture + Interiors
henryjlyons.com
+353 1 888 3333
hjl@henryjlyons.com

51-54 Pearse Street
Dublin D02 X466

BOWBECK DAC
(Bore Project Address)
PROJECT
GOLF LANE

DATE: 25/02/20
SCALE: As Indicated @ A0
DRAWN: LMC, JF
CHECKED: GS

DRAWING

Level 02 _ Plan

HL Job No. 90-050292 | DRAWING NUMBER: PL_P1012 | REVISION: P2

DRAWING DATE: 25/02/20 | ISSUED FOR PLANNING | CDR: JF

Proposed Level 02 Floorplan
1 : 200