


NOTES
ALL DIMENSIONS TO BE CHECKED ON SITE
NO DIMENSIONS TO BE SCALED FROM THE DRAWING
THIS DRAWING IS TO BE READ IN CONJUNCTION WITH
RELEVANT CONSULTANT DRAWINGS

- Unit Types
- One Bed
 - Studio
 - Three Bed
 - Two Bed

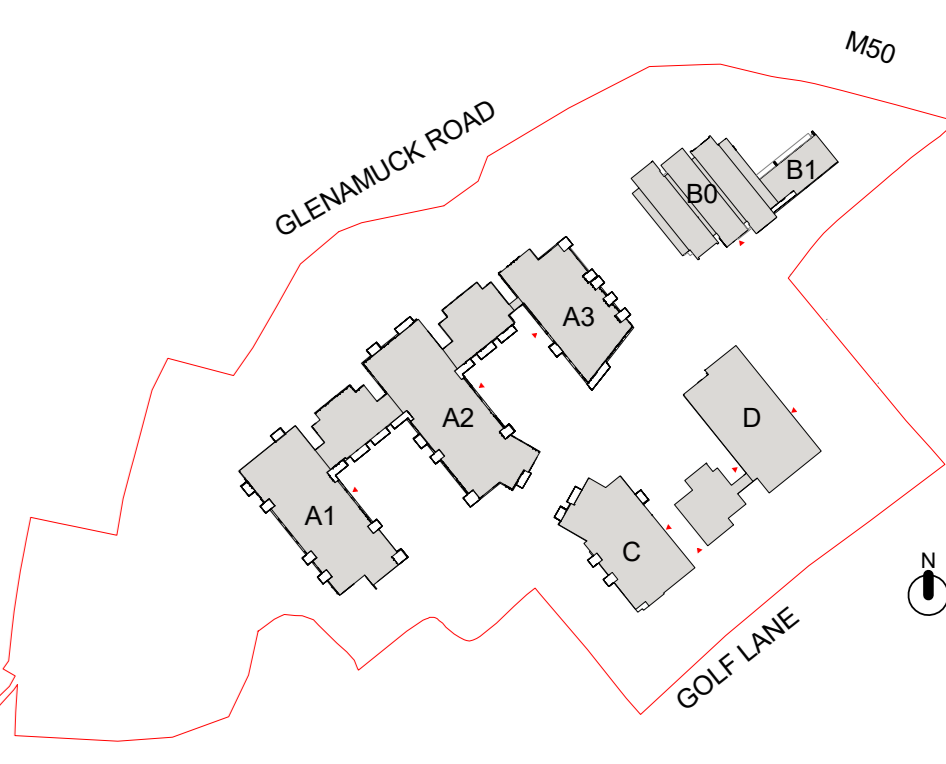

LEGEND

— SITE BOUNDARY SHOWN IN RED

PL_P1013	ISSUED FOR PLANNING		
REV 01	ISSUED FOR THE DWP		
REV 02	REDESIGN		
REV 03			

PLANNING

Henry J Lyons

Architecture + Interiors
henryjlyons.com
+353 1 888 3333
info@henryjlyons.com

51-54 Pearse Street
Dublin D02 X446

BOWBECK DAC
PROJECT
GOLF LANE

DATE: 25/02/20
SCALE: As indicated @A0
DRAWN: LMD, JF
CHECKED: GS

DRAWING
Level 03 - Plan

PL_P1013
DRAWING NO. 99-00292
ISSUED FOR PLANNING
DRAWN BY: LMD, JF
CHECKED BY: GS

