


NOTES
ALL DIMENSIONS TO BE CHECKED ON SITE
NO DIMENSIONS TO BE SCALED FROM THE DRAWING
THIS DRAWING IS TO BE READ IN CONJUNCTION WITH
RELEVANT CONSULTANT DRAWINGS

- Unit Types
- One Bed
 - Studio
 - Three Bed
 - Two Bed

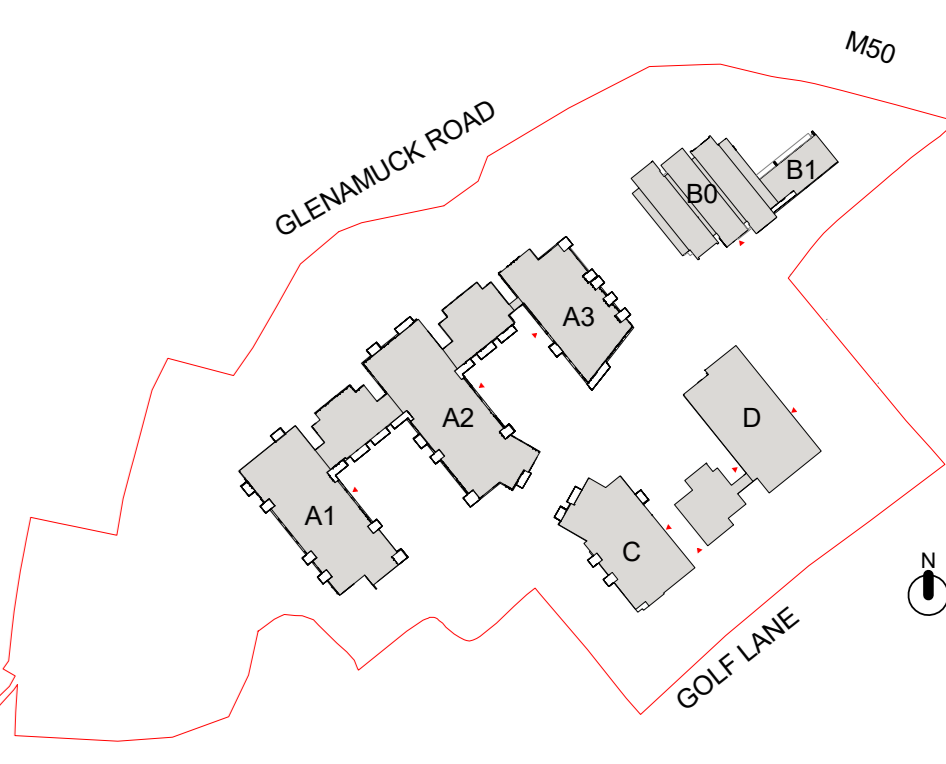

PL_P1014	ISSUED FOR PLANNING		
REV	DATE	DESCRIPTION	BY
1			
PLANNING			

Henry J Lyons

Architecture + Interiors
henryjlyons.com
+353 1 888 3333
info@henryjlyons.com

51-54 Pearse Street
Dublin D02 X468

Client: **BOWBECK DAC**
Project: **GOLF LANE**

Date: 25/02/20
Scale: As indicated @ A0
Drawn: LMD, JF
Checked: GS

Drawing: **Level 04 - Plan**
PL_P1014
Issue: P2

Proposed Level 04 Floorplan
1 : 200

