


NOTES  
ALL DIMENSIONS TO BE CHECKED ON SITE  
NO DIMENSIONS TO BE SCALED FROM THE DRAWING  
THIS DRAWING IS TO BE READ IN CONJUNCTION WITH  
RELEVANT CONSULTANT DRAWINGS

Unit Types  
One Bed  
Three Bed  
Two Bed

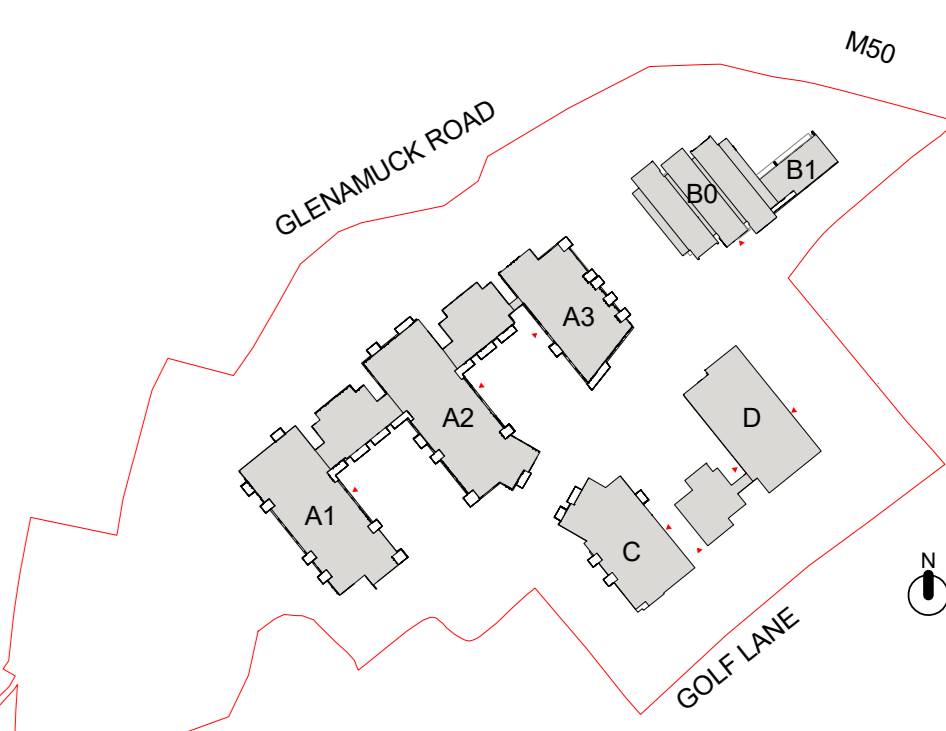

|          |                     |  |
|----------|---------------------|--|
| PL_P1016 | ISSUED FOR PLANNING |  |
| REV 01   | ISSUED FOR THE DWP  |  |
| REV 02   | REDESIGN FOR        |  |
| REV 03   | REDESIGN FOR        |  |

### Henry J Lyons

Architecture + Interiors  
henryjlyons.com  
+353 1 888 3333  
info@henryjlyons.com

51-54 Pearse Street  
Dublin D02 X446

BOWBECK DAC  
PROJECT  
GOLF LANE

DATE 25/02/20  
SCALE As indicated @ A0  
DRAWN LAD, JAF  
CHECKED GS

DRAWING  
Level 06 - Plan

PL\_P1016  
DRAWING NUMBER  
PL\_P1016  
ISSUED FOR PLANNING  
REVISION  
P2

Proposed Level 06 Floorplan  
1 : 200

