




NOTE
ALL DIMENSIONS TO BE CHECKED ON SITE
NO DIMENSIONS TO BE SCALED FROM THIS DRAWING
THIS DRAWING IS TO BE USED IN CONSTRUCTION WITH
RELEVANT CONSULTANT DRAWINGS

- Unit Types
- One Bed
 - Three Bed
 - Two Bed

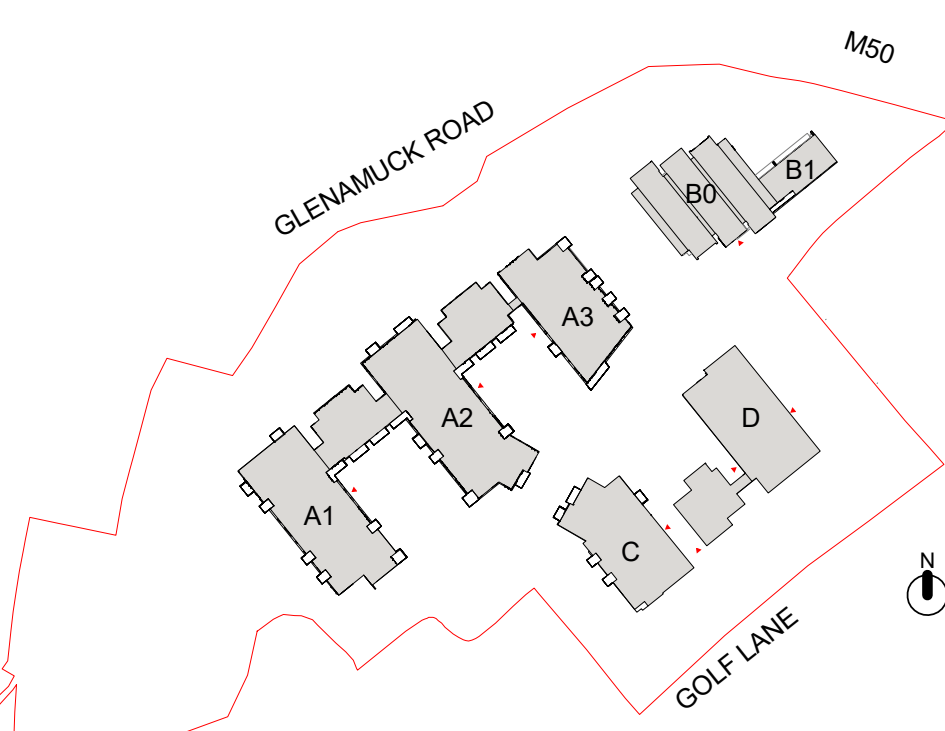

PL_P1017	ISSUED FOR PLANNING		
REV	DATE	DESCRIPTION	CHKD BY
1	20/02/20	ISSUED FOR THE CITY	
2	25/02/20	ISSUED FOR PLANNING	

Henry J Lyons
Architecture + Interiors
henryjlyons.com
+353 1 888 3333
info@henryjlyons.com
51-54 Pearse Street
Dublin D02 X466

BOWBECK DAC
(Bore Project Address)
PROJECT
GOLF LANE

DATE 25/02/20
SCALE As indicated @A0
DRAWN LMC, JF
CHECKED GS

DRAWING
Level 07 _ Plan

HL JOB No. 90-050292	DRAWING NUMBER PL_P1017	REVISION P2
DRAWING DATE 25/02/20		ISSUED FOR PLANNING
COPYRIGHT		

Proposed Level 07 Floorplan
1 : 200