


NOTES
ALL DIMENSIONS TO BE CHECKED ON SITE
NO DIMENSIONS TO BE SCALED FROM THE DRAWING
THE DRAWINGS TO BE READ IN CONJUNCTION WITH
RELEVANT CONSULTANT DRAWINGS

- Unit Types
- One Bed
 - Three Bed
 - Two Bed

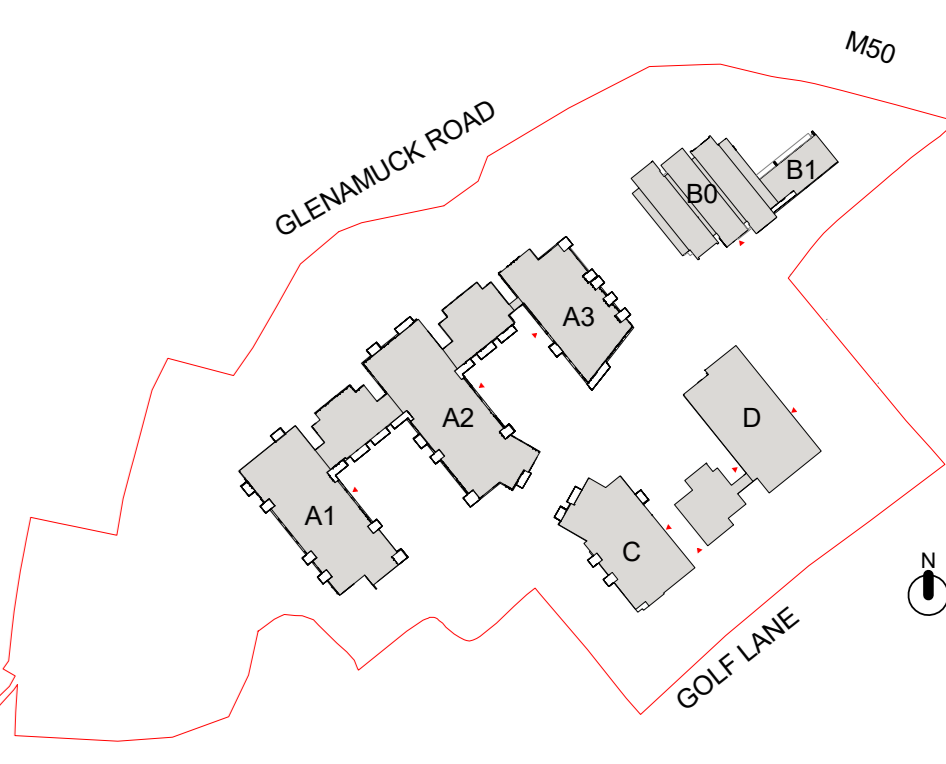

PL_P1019	ISSUED FOR PLANNING		
REV	DESCRIPTION	DATE	BY
1	ISSUED FOR THE DWP		
2	REDESIGN		

PLANNING

Henry J Lyons

Architecture + Interiors
henryjlyons.com
+353 1 888 3333
info@henryjlyons.com

51-54 Pearse Street
Dublin D02 X468

BOWBECK DAC
PROJECT
GOLF LANE

DATE: 25/02/20
SCALE: As indicated @ A0
DRAWN: LMD, JF
CHECKED: GS

DRAWING
Level 09 - Plan

PL_P1019
DRAWING NO. 99-00292
ISSUED FOR PLANNING
REVISION P2

Proposed Level 09 Floorplan
1 : 200

