


NOTES  
ALL DIMENSIONS TO BE CHECKED ON SITE  
NO DIMENSIONS TO BE SCALED FROM THE DRAWING  
THIS DRAWING IS TO BE READ IN CONJUNCTION WITH  
RELEVANT CONSULTANT DRAWINGS

- Unit Types
- One Bed
  - Three Bed
  - Two Bed

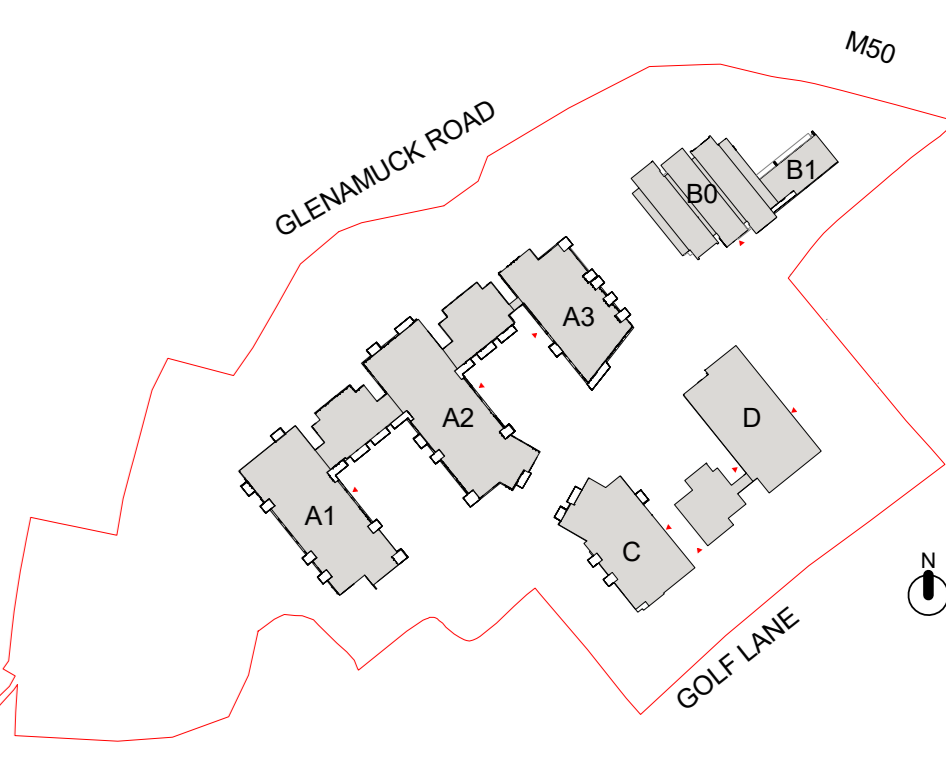

PL_P1020	ISSUED FOR PLANNING		
REV 01	ISSUED FOR THE DWP		
REV 02	REDESIGN FOR		
REV 03			

PLANNING

### Henry J Lyons

Architecture + Interiors  
henryjlyons.com  
+353 1 888 3333  
info@henryjlyons.com

51-54 Pearse Street  
Dublin D02 X468

BOWBECK DAC  
PROJECT  
GOLF LANE

DATE: 25/02/20  
SCALE: As indicated @A0  
DRAWN: LMD, JF  
CHECKED: GS

DRAWING  
Level 10 - Plan

PL\_P1020  
DRAWING NUMBER  
PL\_P1020  
ISSUED FOR PLANNING  
REVISION  
P2

Proposed Level 10 Floorplan  
1 : 200

